


FOR PLANNING ASSESSMENT

NOTE:

- ALL DIMENSIONS TO BE USED AS GUIDE ONLY
- ALL FINAL SET-OUT DIMENSIONS TO BE CONFIRMED BY CONTRACTOR SURVEY
- ALL STRUCTURAL ELEMENTS TO BE CONFIRMED BY MAIN CONTRACTOR AND LOCAL SPECIALIST

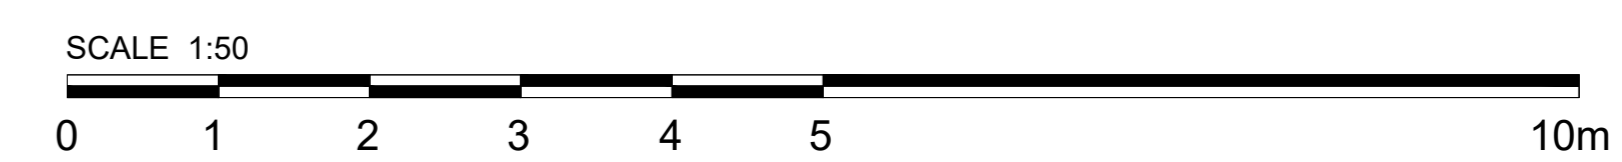

B ELEVATIONS AMENDED TO SUIT UPDATED ROOF PLAN LAYOUT 16.12.21
 A ELEVATIONS AMENDED TO SUIT UPDATED ROOF PLAN LAYOUT, STAIR BLOCK ADDED 30.11.21

MAKEIT

5 Hancock Road,
London E3 3DA

Project: Roycraft House
15 Linton Road
Barking
IG11 8HE

Proposed Roof Elevations

Scale: 1:50@A0 Date: 11.11.21
Drawn: BC

IMPORTANT
This drawing is not to be copied, reproduced, related or disclosed to any unauthorised person other than the client without prior consent.
Do not scale from this drawing. Use all figured dimensions only.
All figured dimensions to be checked on site prior to construction. All discrepancies, errors and omissions to be reported to the architect prior to construction. Layout and dimensions of existing building to be checked on site. If in doubt ask.

DWG NO: 2812/14/B