
 


revision	date	author	revision notes
D1	01.02.2008	KM	Internal layouts amended to suit RSL sqm requirements
D2	11.02.2008	KM	Bathroom layouts amended, hatch and solid block color added
D3	15.02.2008	KM	Layout flipped within site to address outlook issues to the west

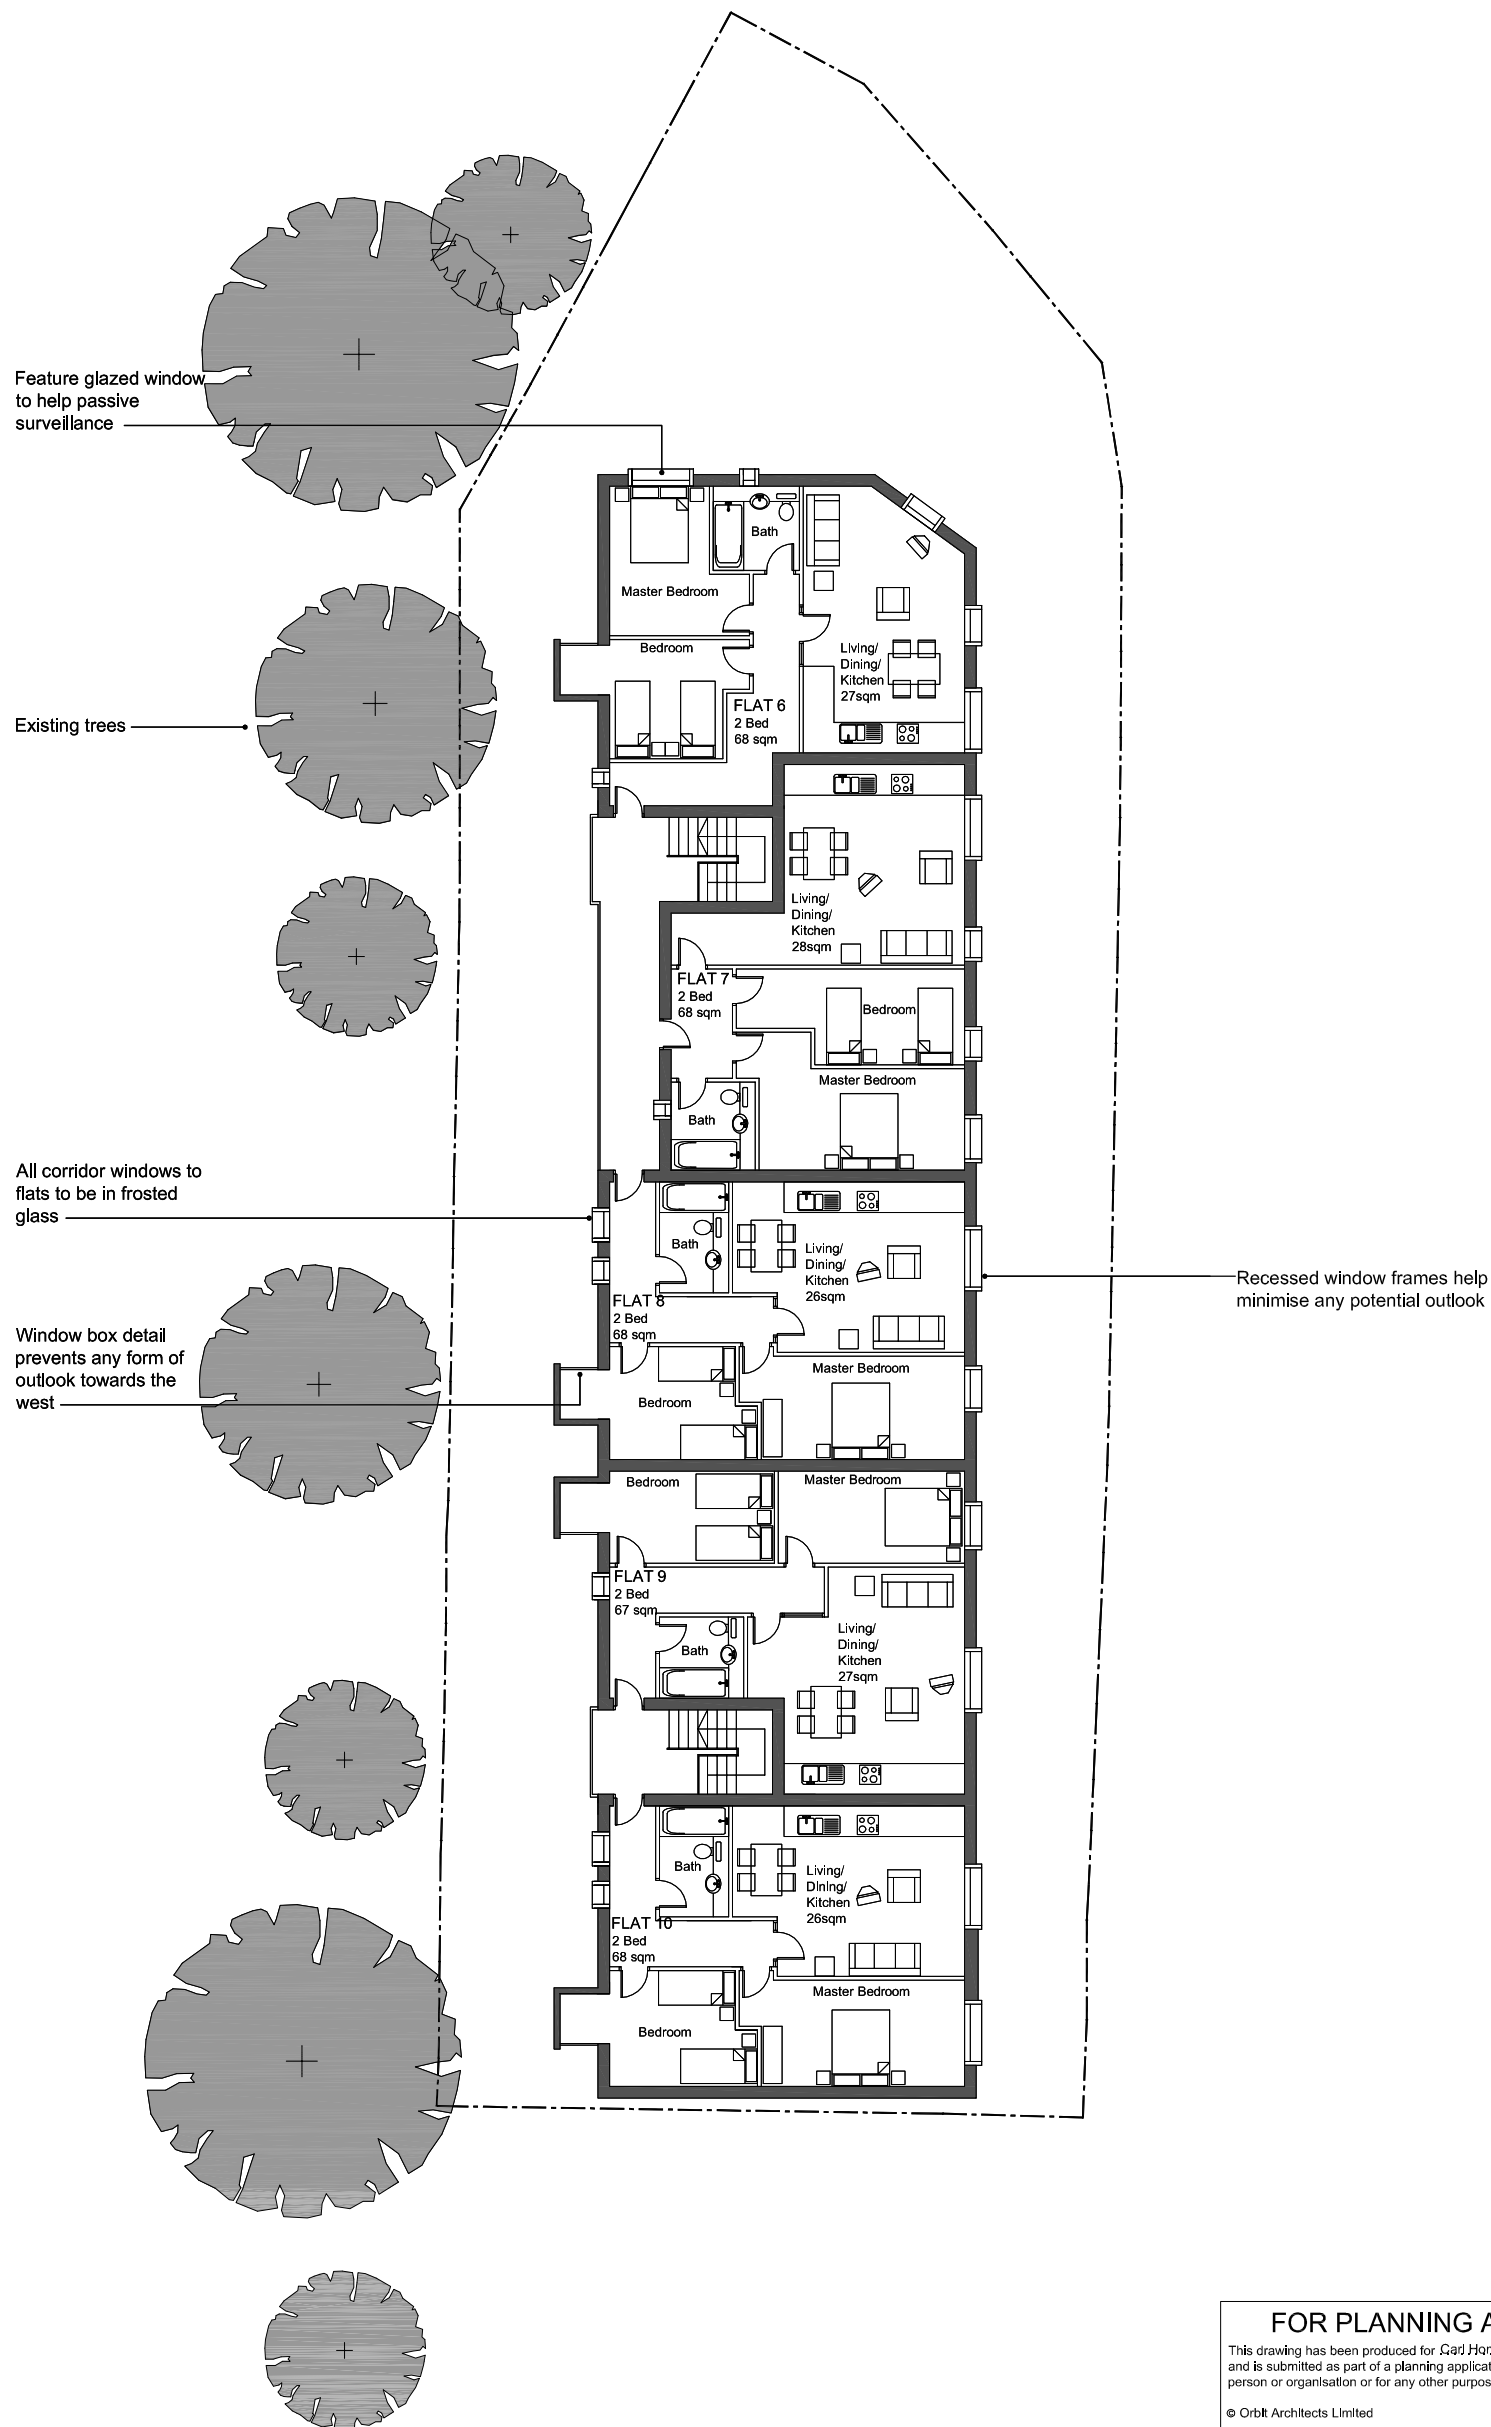

**FOR PLANNING APPLICATION PURPOSES ONLY**

This drawing has been produced for Cad. Homeston & Co. for the project/site named as Parsloes Avenue, RM9, and is submitted as part of a planning application relating to this site name only and is not intended for use by any other person or organisation or for any other purpose.

© Orbit Architects Limited

31.01.2008



project Former Garages Site Parsloes Avenue, Dagenham, RM9

file First Floor Plan

scale 1:100 @ A1 date 31.01.2008 author KM job no. 0375 dwg no. D1-101 rev. D3

DO NOT SCALE FROM THIS DRAWING: Verify all dimensions on site  
 © Orbit Architects Limited 83 Blackfriars Road, London SE1 8HA t. 020 7593 3380 f. 020 7593 3381 e. info@orbitarchitects.com