



NOTES:
 1. All dimensions shown are in millimeters unless otherwise specified.
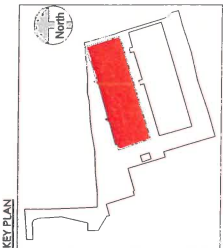


NOTES:
 ALL FINISHING AND CARPINGS TO BE FINISHED IN ANTHRACITE:RAL 7016
 BRISSE SOLIEL TO BE FINISHED IN ANTHRACITE:RAL 7016

FOR PLANNING
ARC.MC
 MISSION CRITICA
 1000 ARTISTRY
 1000 ARTISTRY
 1000 ARTISTRY
 1000 ARTISTRY

PROJECT: MISSION CRITICA
 LOCATION: EAST BAYVIEW AND TECHNICAL PARK
 PROJECT NO: 31070
 DATE: 2024
 SCALE: AS INDICATED @ A1
 PROJECT: PHW-ARC-B1-ZZ-DR-A-0630 A

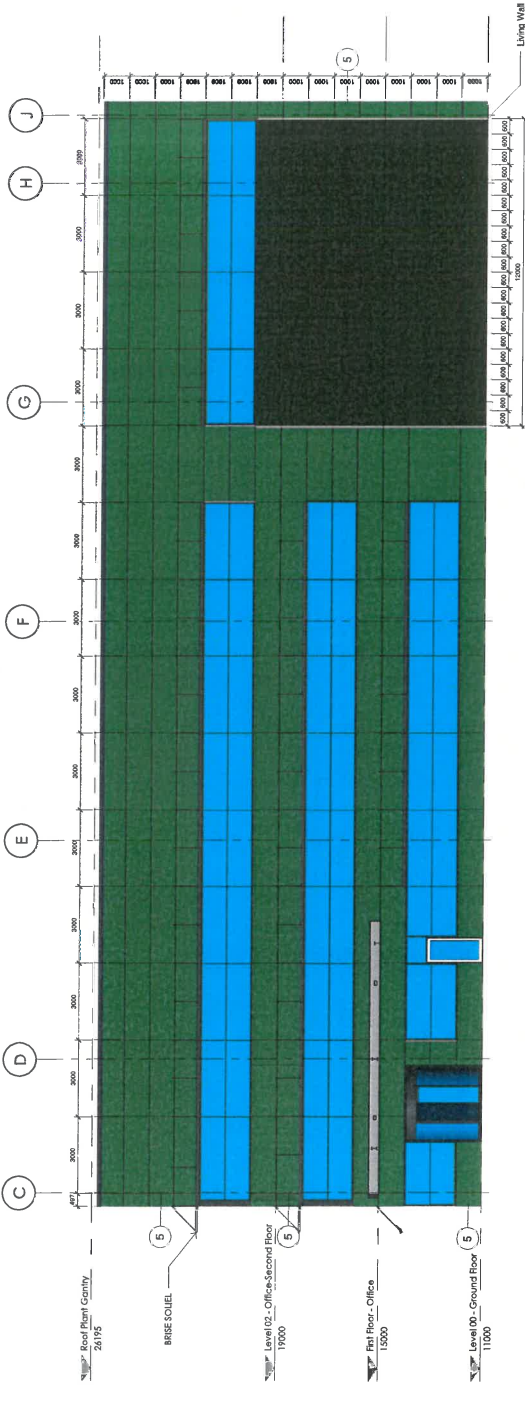


2 West Elevation- Office
 1 : 100

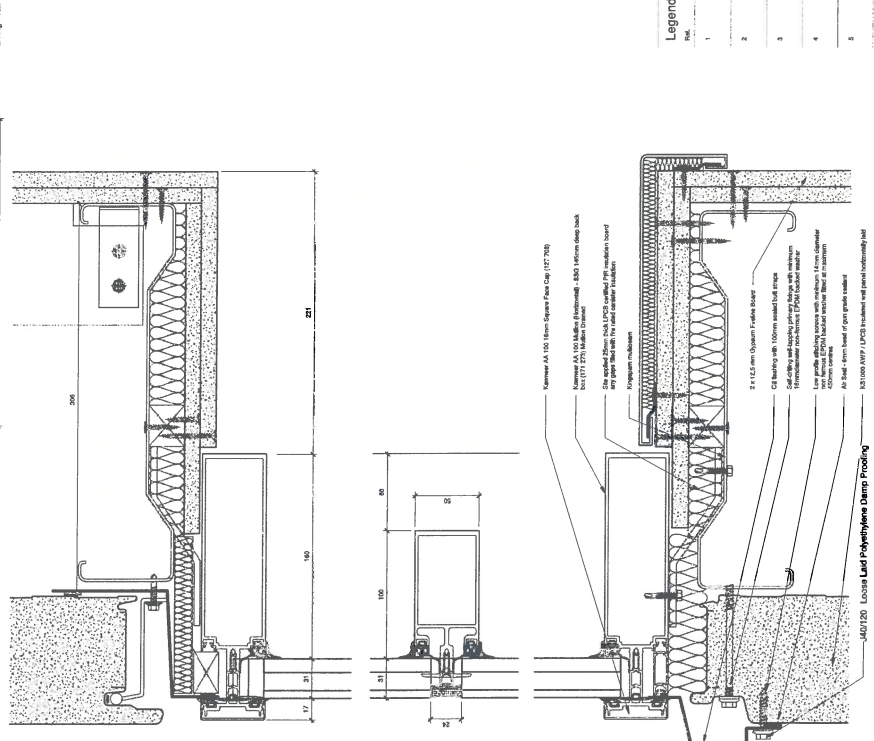

Legend - External Wall Cladding Panels.

Ref.	Color	Panel Type	Manufacturer
1	Dark Green	Aluminum 1000000000 Architectural Wall System	HAU1215
2	Light Green	Aluminum 1000000000 Architectural Wall System	HAU1215
3	Blue	Aluminum 1000000000 Architectural Wall System	HAU1215
4	Dark Green	Aluminum 1000000000 Architectural Wall System	HAU1215
5	Light Green	Aluminum 1000000000 Architectural Wall System	HAU1215
6	Blue	Aluminum 1000000000 Architectural Wall System	HAU1215

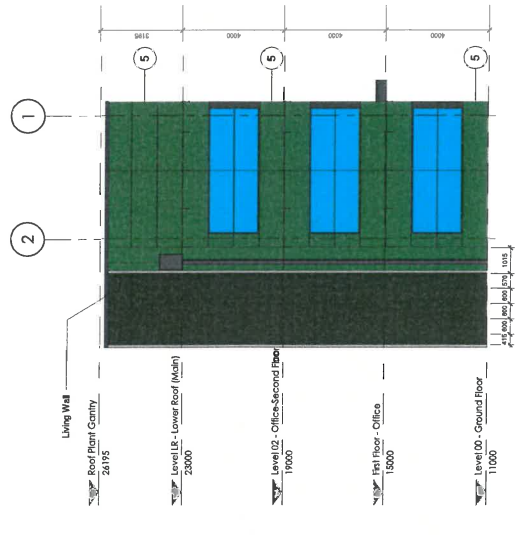

1 North Elevation- Office
 1 : 100

3 Curtain Wall Glazing
 1 : 2