


NOTES:
 1. THIS PLAN IS A PRELIMINARY PLAN AND IS SUBJECT TO CHANGE WITHOUT NOTICE.
 2. THE INFORMATION ON THIS PLAN IS BASED ON THE RECORD DRAWINGS AND SURVEY DATA PROVIDED TO ARC/MC.
 3. THE INFORMATION ON THIS PLAN IS NOT TO BE USED FOR ANY OTHER PURPOSES.
 4. THE INFORMATION ON THIS PLAN IS NOT TO BE USED FOR ANY OTHER PURPOSES.
 5. THE INFORMATION ON THIS PLAN IS NOT TO BE USED FOR ANY OTHER PURPOSES.

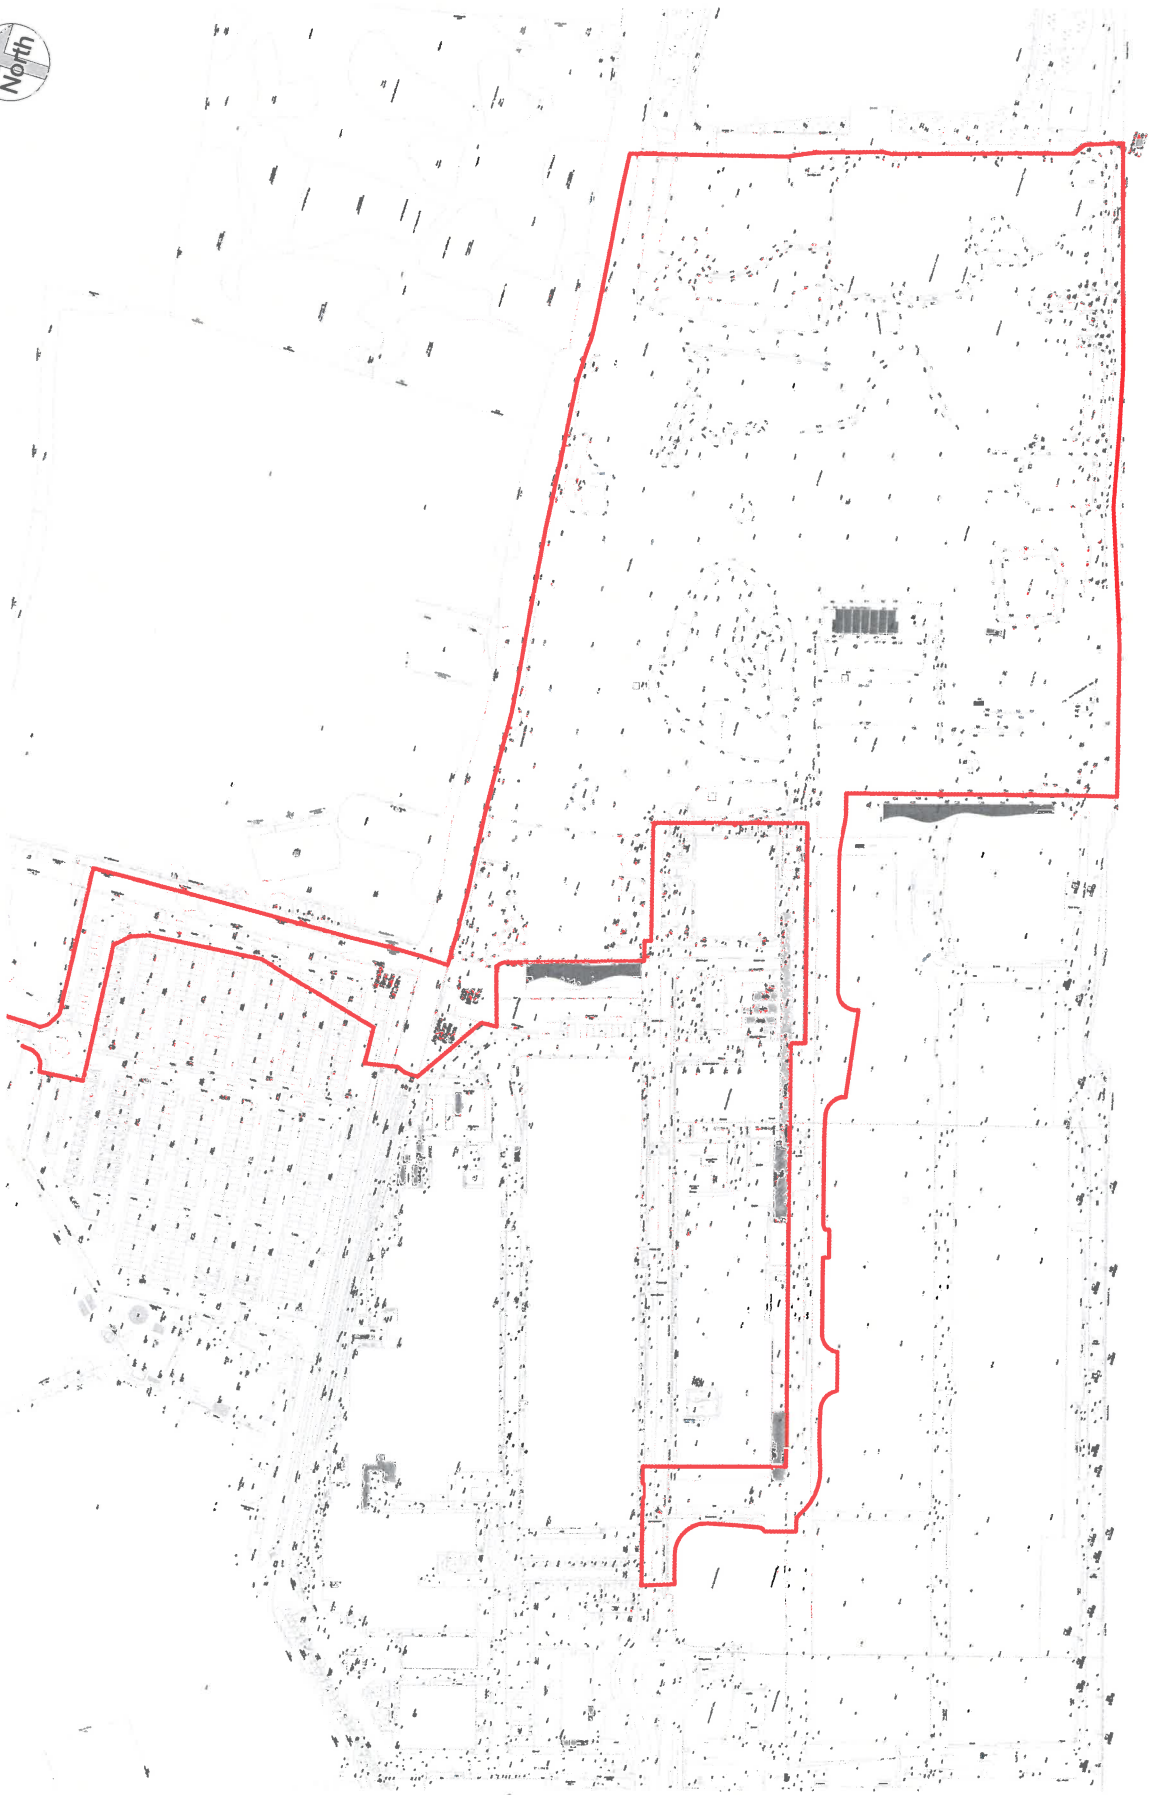

FOR PLANNING

ARC/MC

MISSION CRITICAL

16042 FLORIAN BLVD, LINDSEY RD IV 488 EOB 3412271

EXCELLENCE IN DESIGN • COMMUNITY FOCUSED •

PROJECT: 16042 FLORIAN BLVD, LINDSEY RD IV 488 EOB 3412271
 DRAWING NO: 3109.00
 DATE: 11/12/2018
 DRAWING BY: PHW-ARC-SP-ZZ-DR-A-0003
 DRAWING TITLE: EXISTING SITE PLAN
 SCALE: 1:1000
 SHEET NO: 1 OF 1



1 Existing Site Plan
 1:1000