


NOTE 1: WRITE LINES TO BE JOINED TO ROAD MARKING PAINT OR ORIGINALLY APPROVED.

COLOUR:  
 PAINT LINES - WHITE  
 DRAWING LINES - BLACK  
 DROPPED LINES - YELLOW

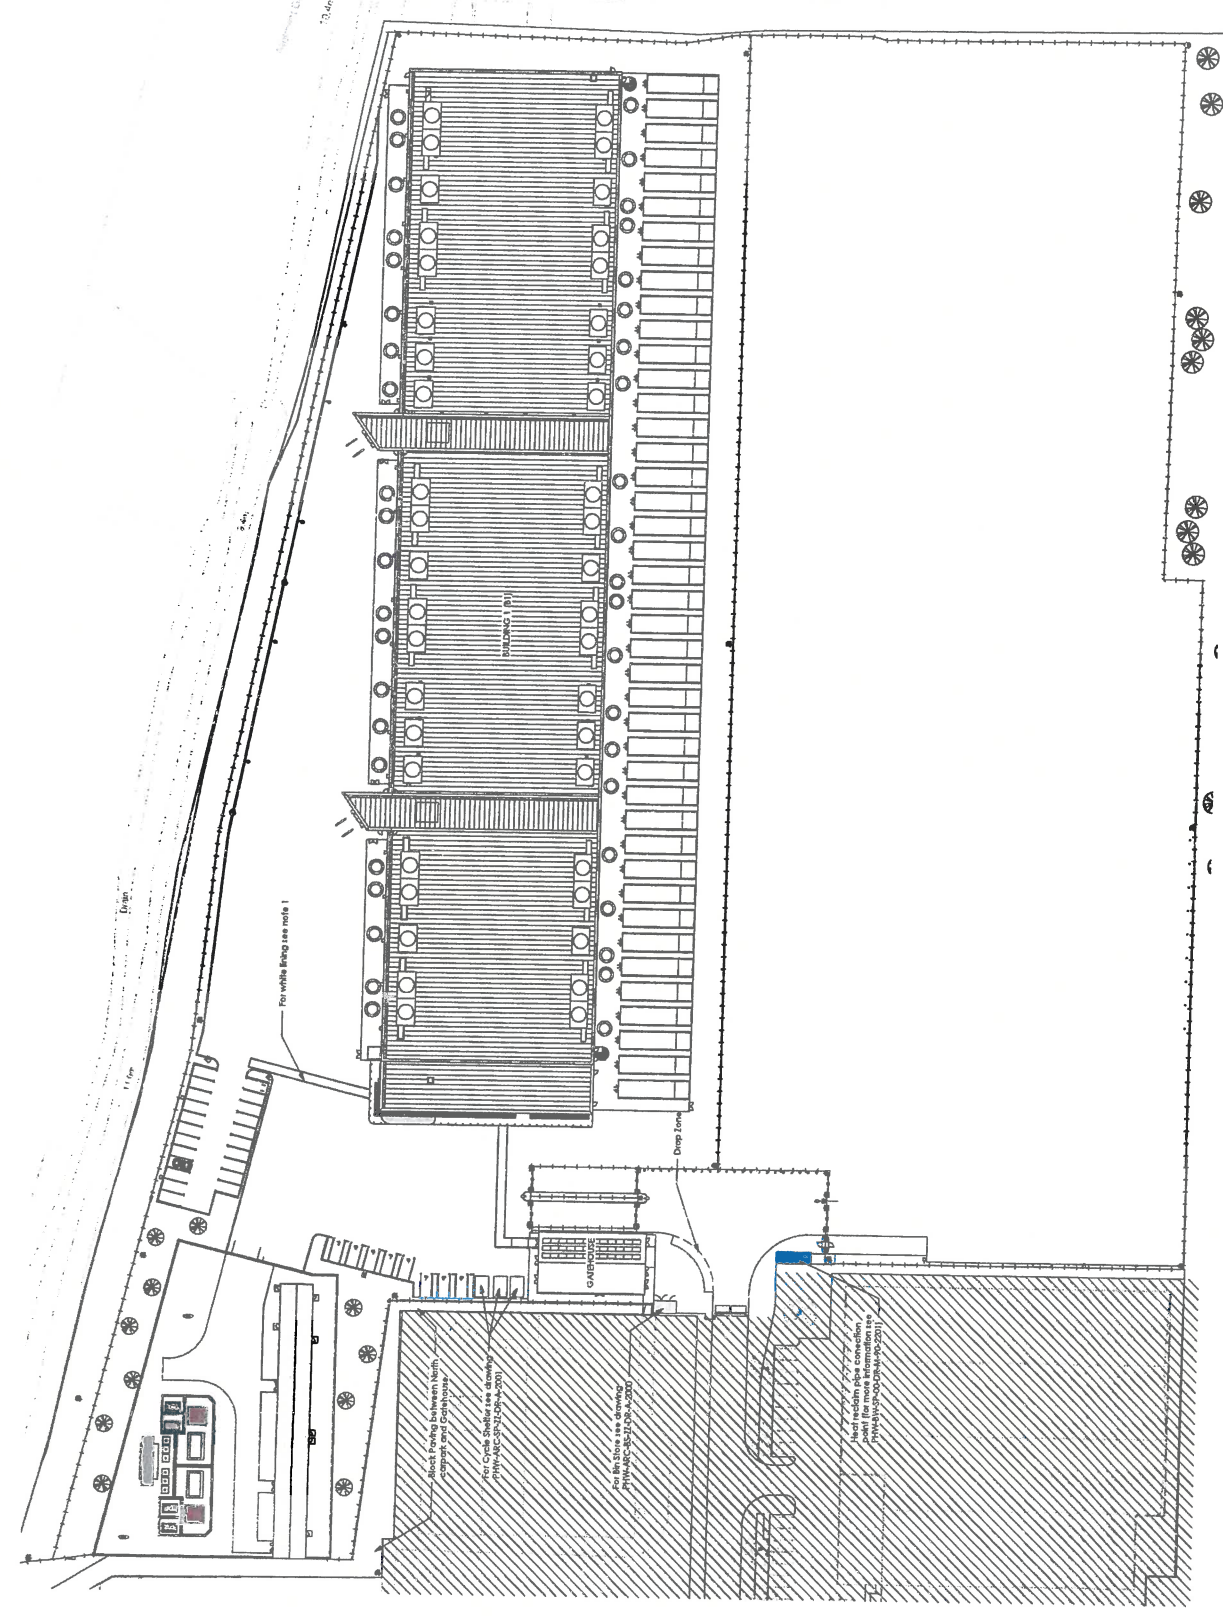

**FOR PLANNING**

**ARC MC**

MISSION CRITICAL

100-100 South Street, London SE17 1TB (UK)

020 7461 1100

020 7461 1101

PROJECT: IFT COMMERCIALS CORPORATION  
 LONDON (UK) BANGALORE TECHNICAL PARK,  
 BANGALORE, KARNATAKA, INDIA

REVISION: 0001

DESCRIPTION: SITE PLAN - PHASE 1

SCALE: 1:500 @ A1

PROJECT: PHW-ARC-SP-ZZ-DR-A-0004 C

**1** Phase 1 - Site Plan  
 1:500

