



Notes
Do not scale from this drawing. All dimensions to be verified by the contractor on site.

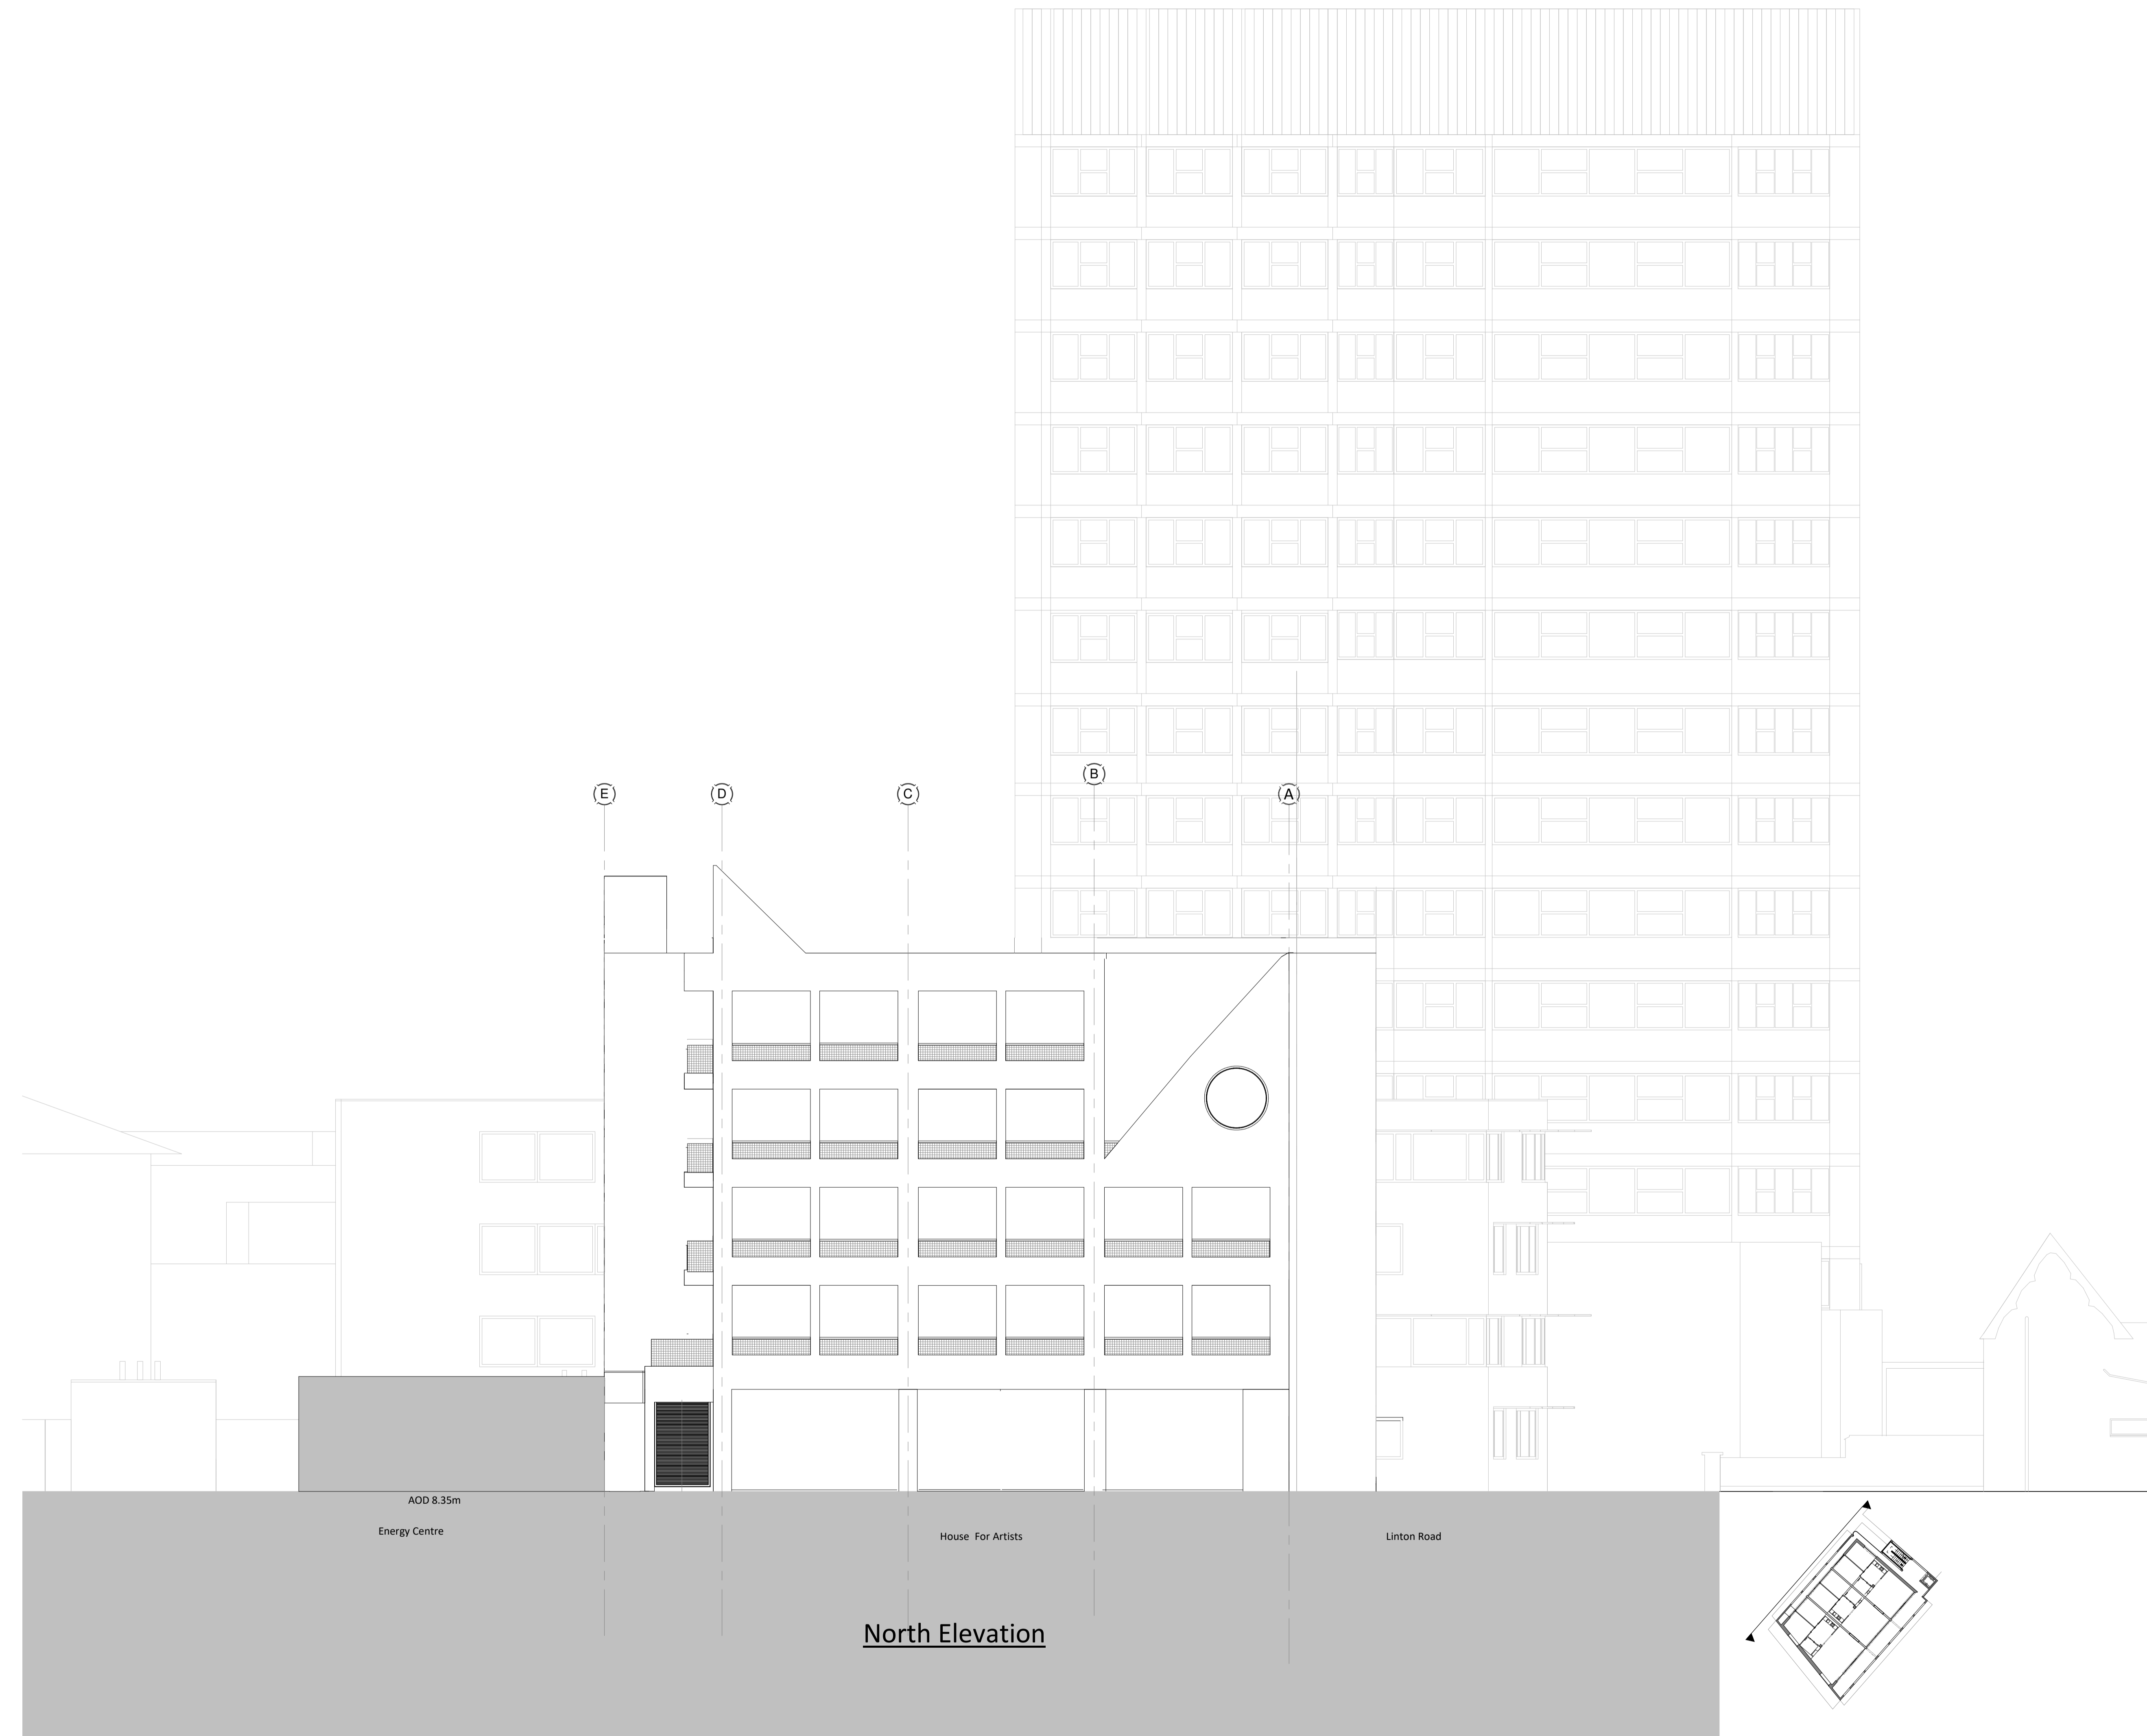

North Elevation

Key Plan

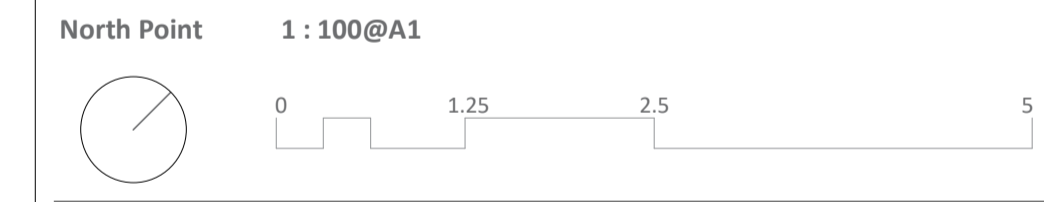

9	Drawing updated in line with comments received 07.09.2020	07.09.2020	PM	TB
8	Adjustment to planning drawings highlighted	20.08.2020	PM	TB
7	Drawing updated in line with co-ordination meeting	14.08.2020	PM	TB
6	Updated in line with NIAA comments	03.08.2020	PM	TB
5	Glazing indicated to ground floor	07.07.2020	PM	TB
4	Notes added	04.06.20	PP	TB
3	External fenestrations amended, canopies revised, height of the building reduced	16/10/19	PP	TB
P01	Canopy changed from concrete to zinc	01/10/19	PP	TB
Rev	Description	Date	Init	Chkd

Project		
House for Artists		
Title		
Proposed North Elevation-Planning		
Client		Status
J Murphy & Sons		Planning
Date	Drawn By	Checked By
25/09/2019	PP	TB
Project No.	Drawing No.	Revision
K190158	HFA- CFS- ZZ- ZZ- DR- A-0P301	9