



Notes
Do not scale from this drawing. All dimensions to be verified by the contractor on site.

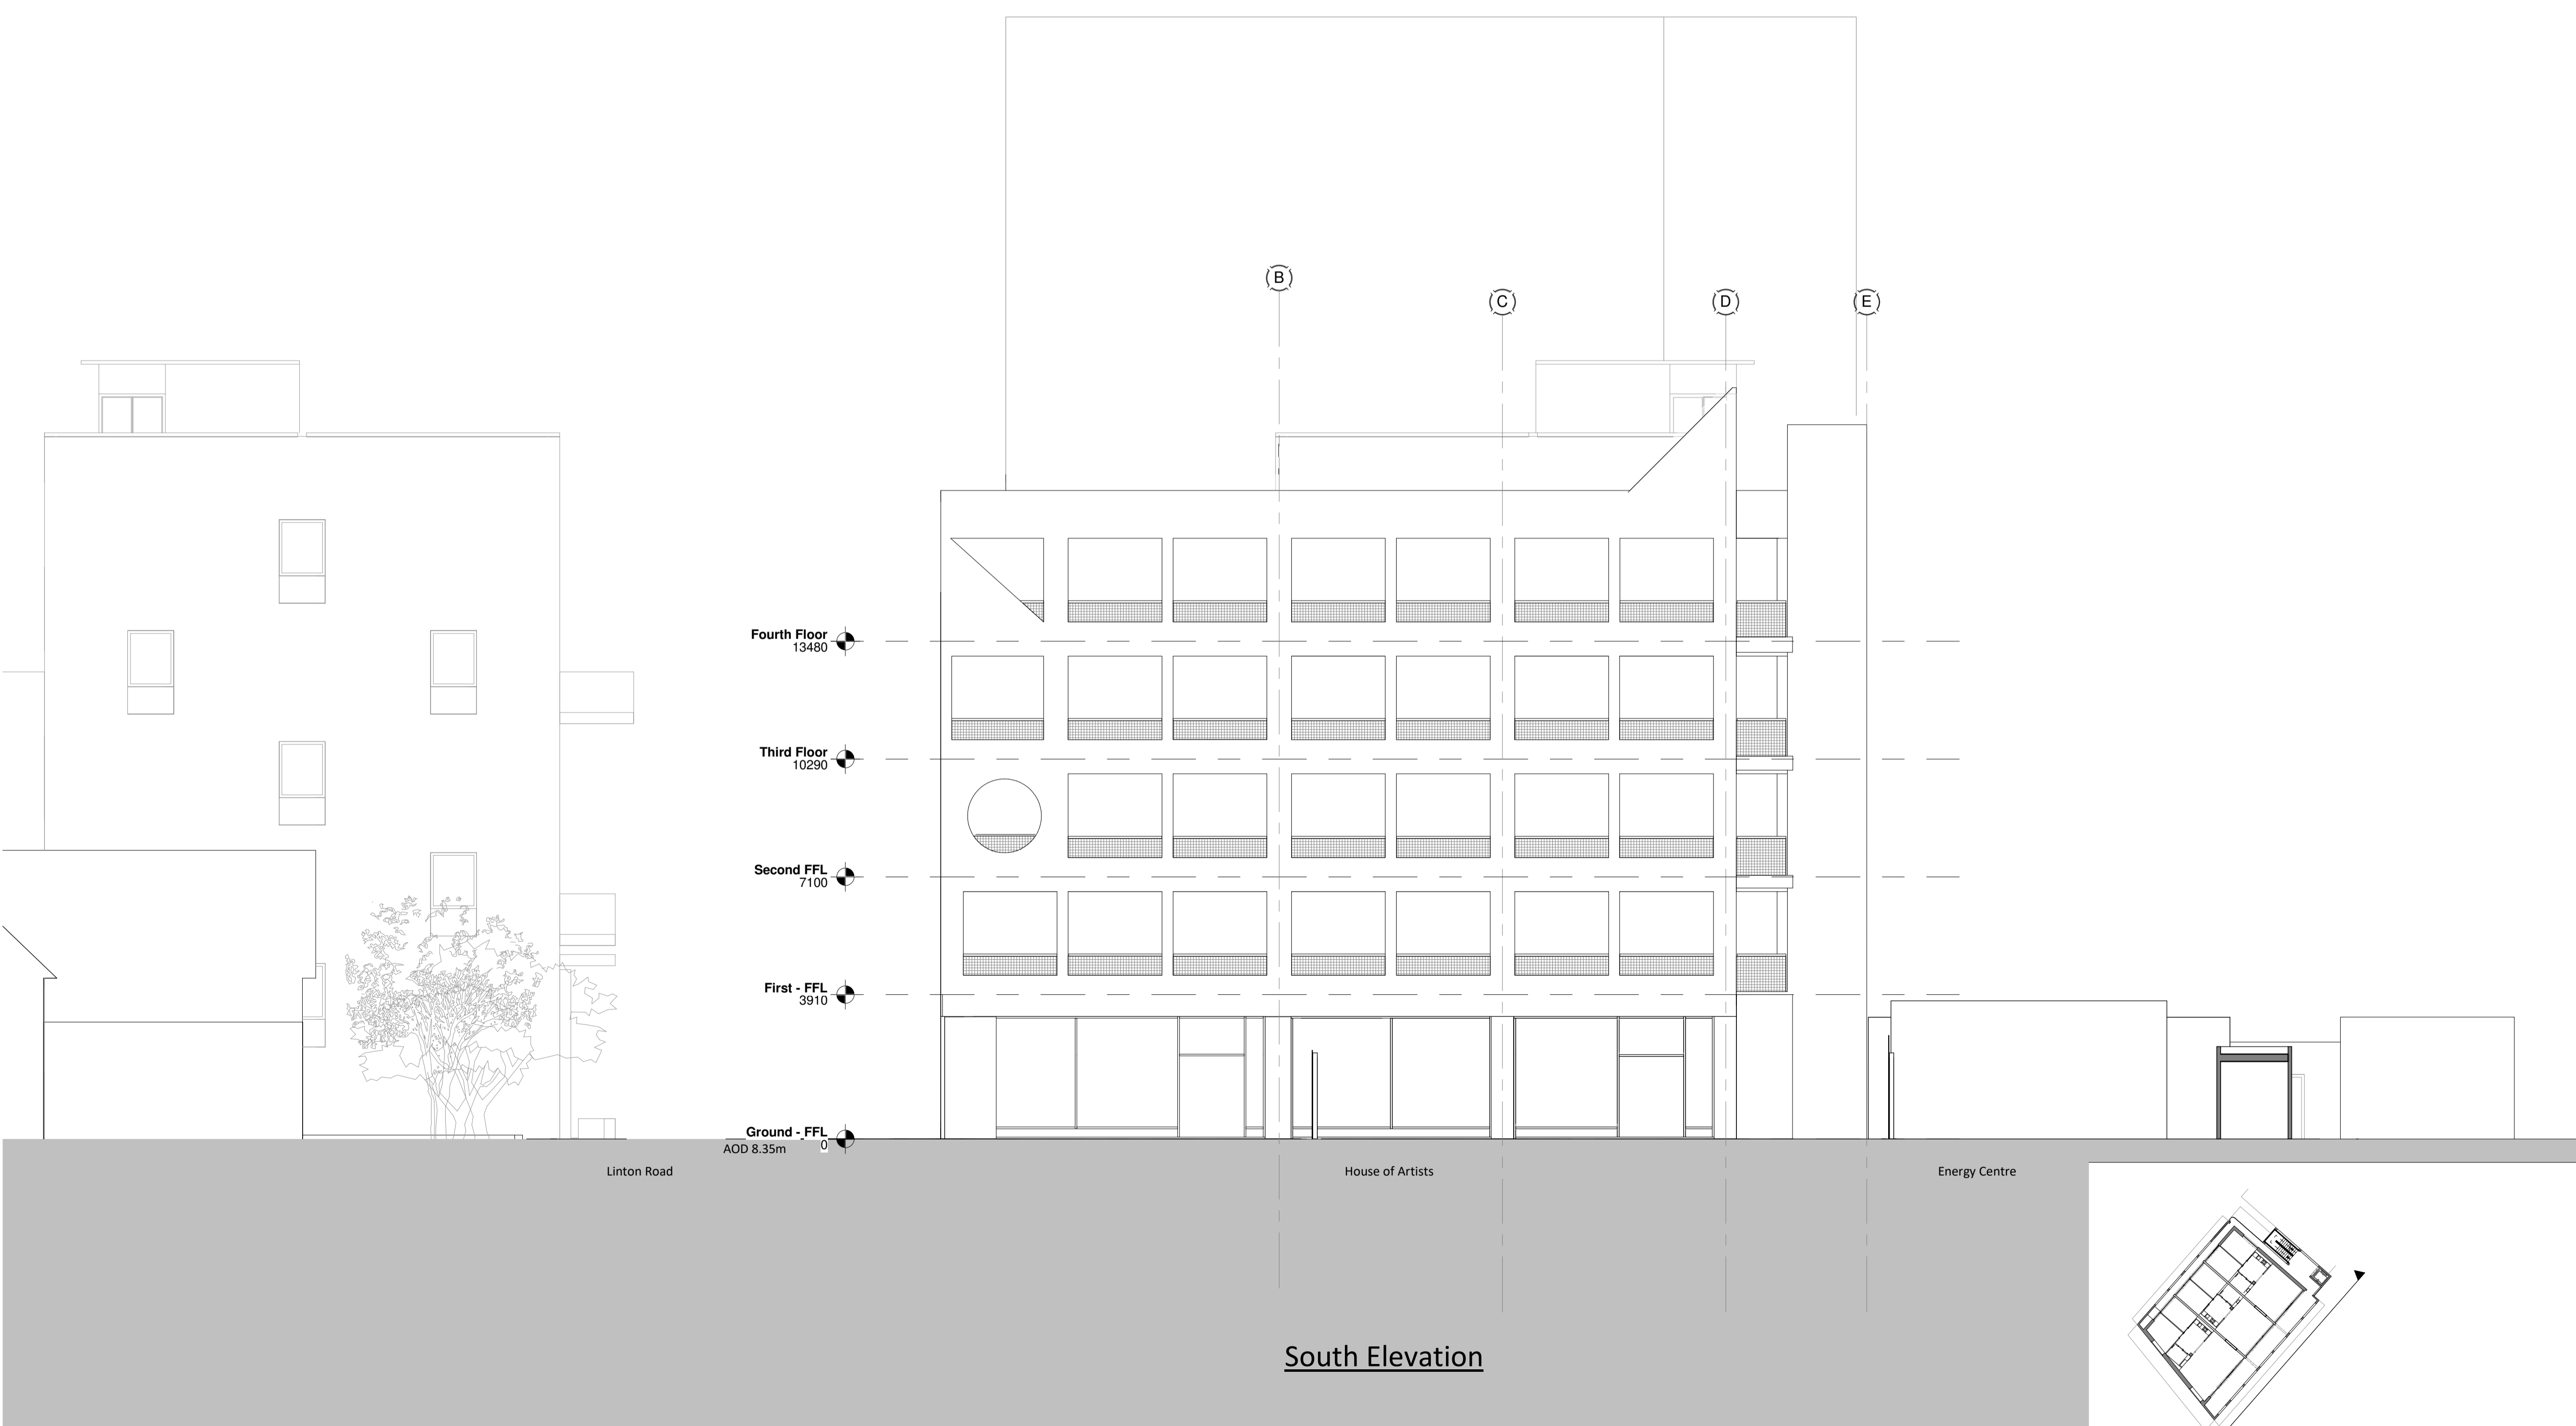

South Elevation

Key Plan

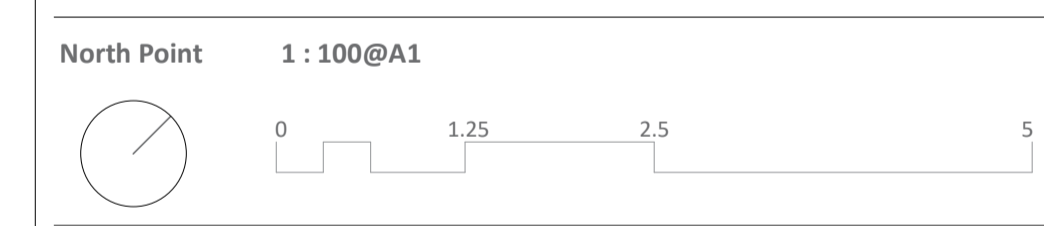

9	Drawing updated in line with comments received 07.09.2020	07.09.2020	PM	TB
8	Adjustment to planning drawings highlighted	20.08.2020	PM	TB
7	Drawing updated in line with co-ordination meeting	14.08.2020	PM	TB
6	Updated in line with NIAA comments	03.08.2020	PM	TB
5	Glazing indicated to ground floor	07.07.2020	PM	TB
4	Notes added	04/05/20	PP	TB
3	External fenestrations amended, canopies revised, height of the building reduced	16/10/19	PP	TB

Rev	Description	Date	Init	Chkd
-----	-------------	------	------	------

Project House for Artists



Title Proposed South Elevation-Planning

Client J Murphy & Sons **Status** Planning

Date 26/09/2019 **Drawn By** PP **Checked By** TB

Project No. K190158 **Drawing No.** HFA- CFS- ZZ- ZZ- DR- A-0P302 **Revision** 9

