



**Notes**  
Do not scale from this drawing. All dimensions to be verified by the contractor on site.

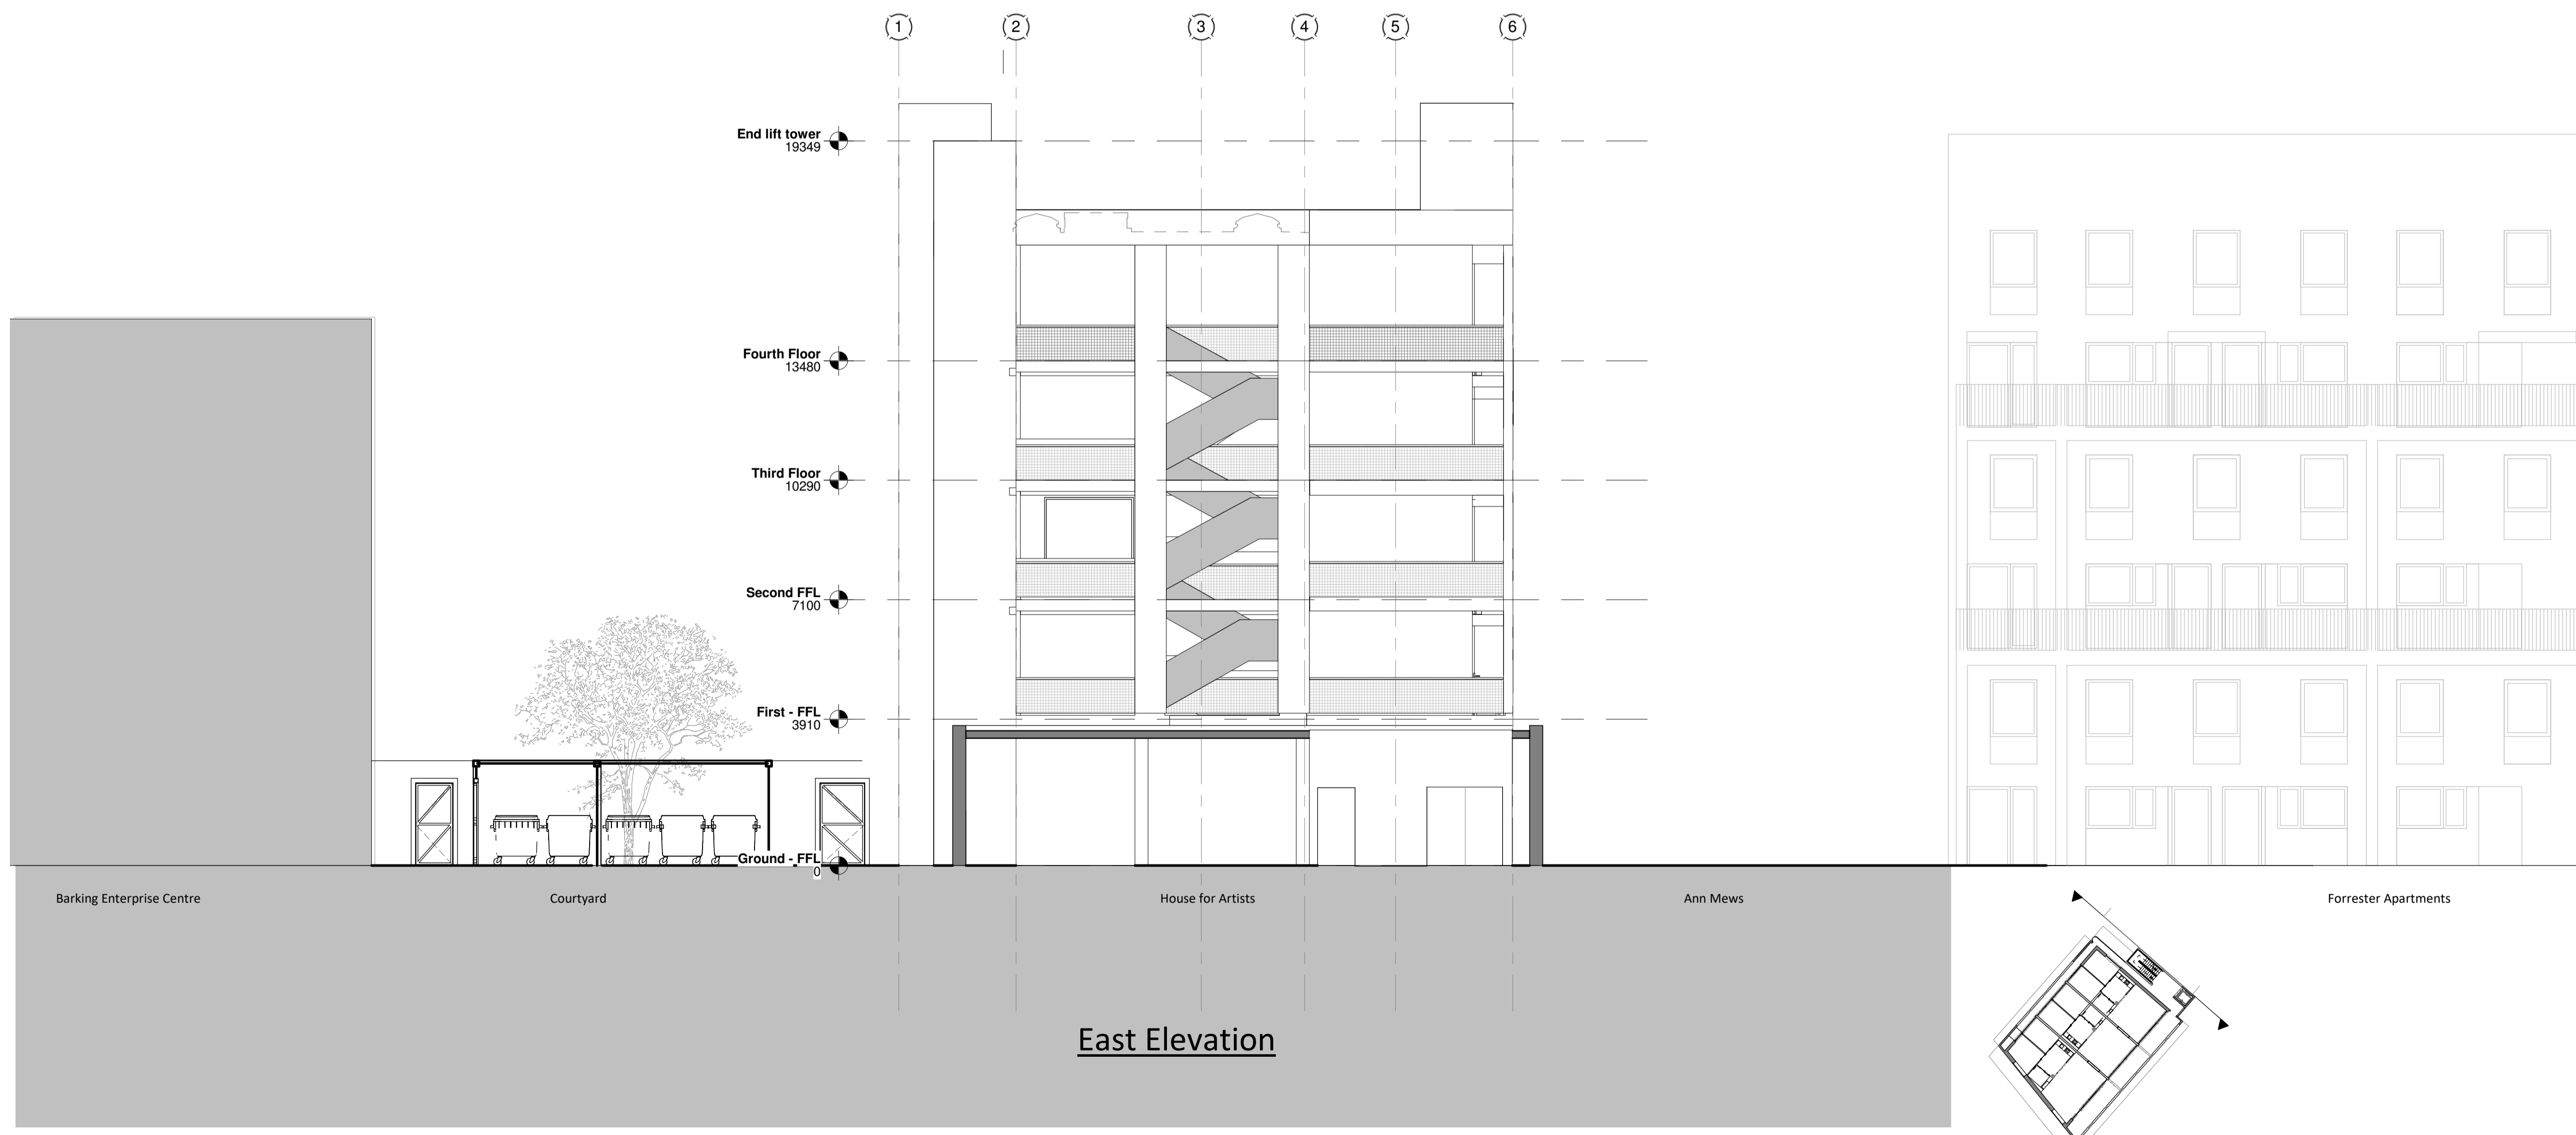

**East Elevation**

**Key Plan**

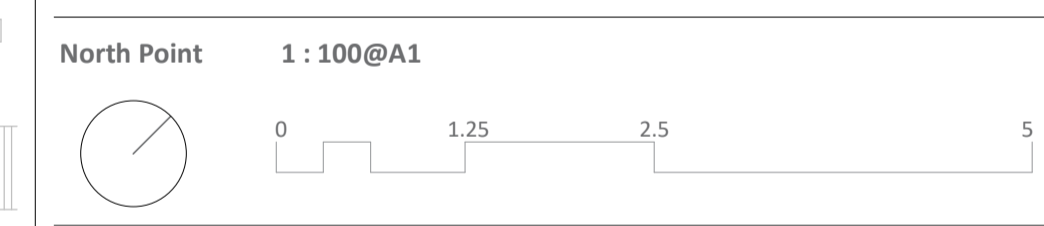

8	Drawing updated in line with comments received 07.09.2020	07.09.2020	PM	TB
7	Adjustment to planning drawings highlighted	20.08.2020	PM	TB
6	Drawing updated in line with co-ordination meeting	14.08.2020	PM	TB
5	Updated in line with NMA comments	03.08.2020	PM	TB
4	Gates added	04/06/20	PP	TB
3	External fenestrations amended, canopies revised, height of the building reduced	16/10/19	PP	TB
P01	External wall changed from concrete to blockwork on GF, solid metal upstand replaced with metal mesh railings	08/10/19	PP	TB

Rev	Description	Date	Init	Chkd
-----	-------------	------	------	------

<b>Project</b>		
House for Artists		
<b>Title</b>		
Proposed East Elevation-Planning		
<b>Client</b>		<b>Status</b>
J Murphy & Sons		Planning
<b>Date</b>	<b>Drawn By</b>	<b>Checked By</b>
26/09/2019	PP	TB
<b>Project No.</b>	<b>Drawing No.</b>	<b>Revision</b>
K190158	HFA- CFS- ZZ- ZZ- DR- A-0P303	8