


**1 South East - Planning**  
1 : 100

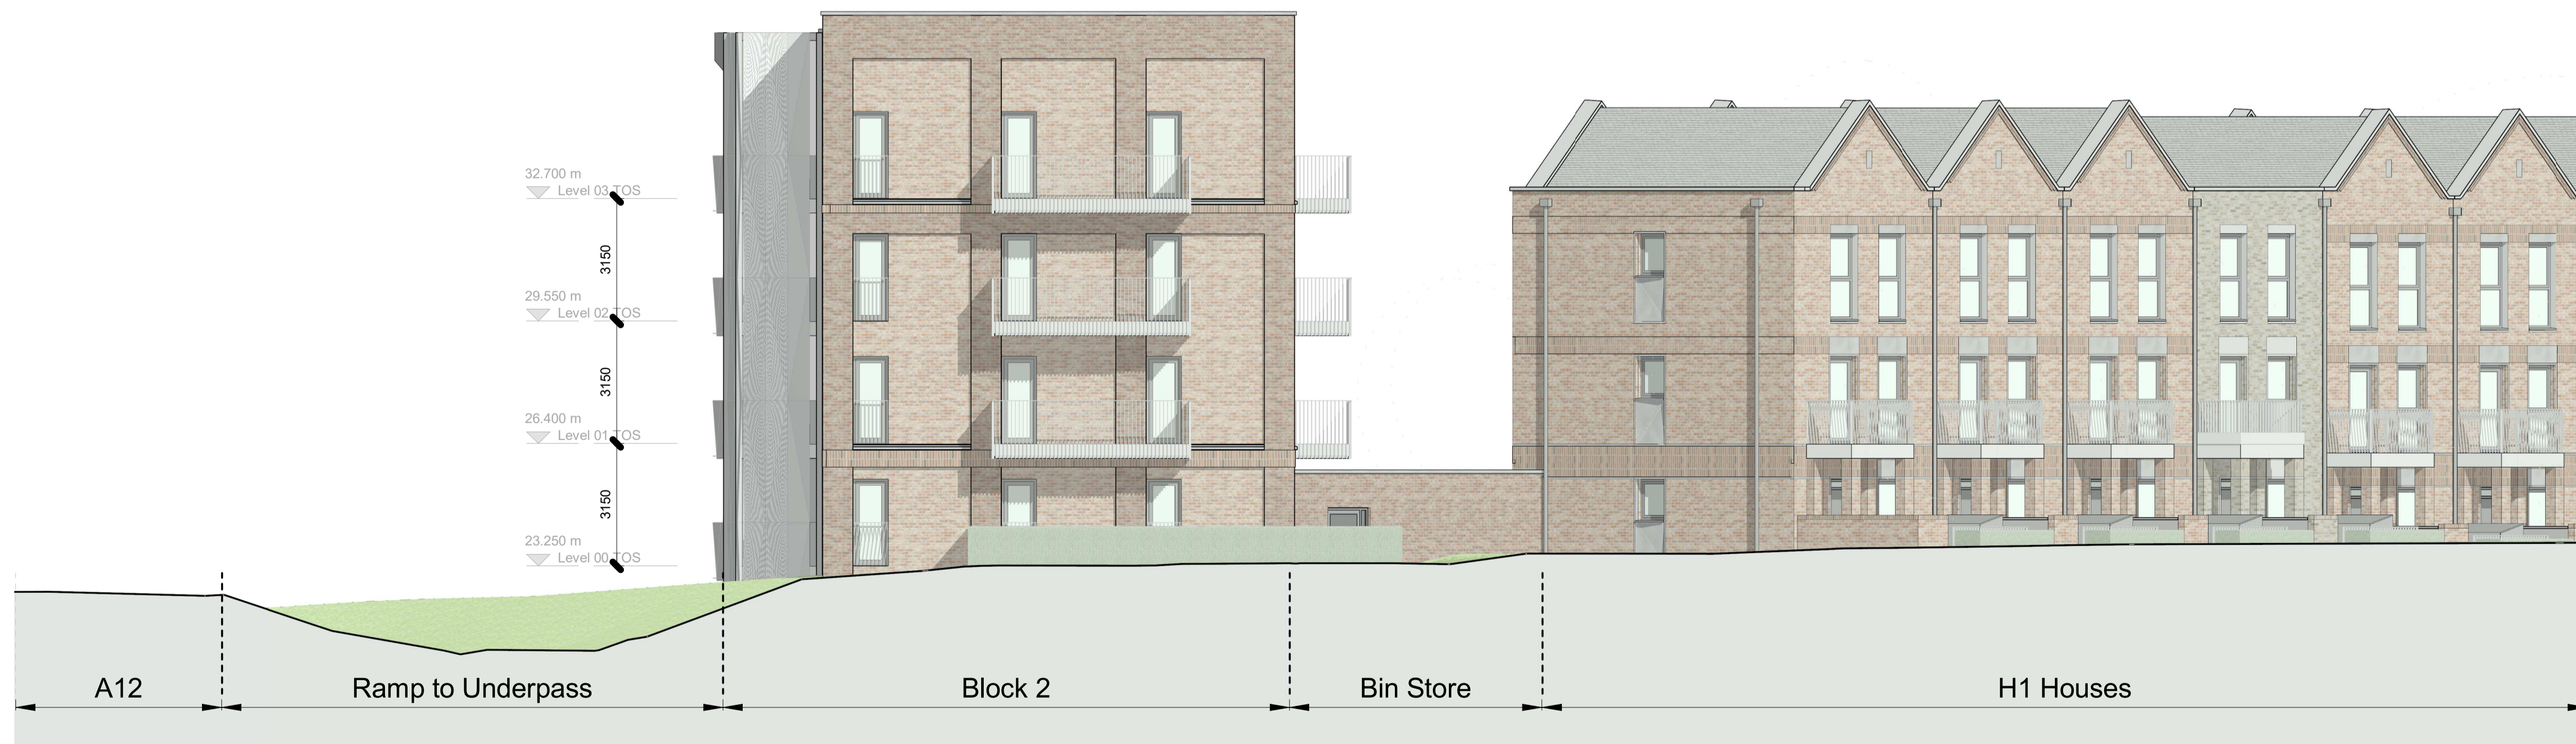

**2 North East - Planning**  
1 : 100

| revision | date     | drawn | description   |
|----------|----------|-------|---------------|
| -        | 28.07.20 | FLD   | Initial Issue |
| A        | 31.07.20 | LTD   | For Planning  |

Notes: -  
Do not scale from drawings unless by agreement with HTA. Use figured dimensions only. Check all dimensions on site prior to commencing the works. Drawing to be read in conjunction with other relevant consultant information.

This drawing is the copyright of HTA Design LLP and must not be copied or reproduced in part, or in whole, without the express permission of HTA Design LLP. Drawing to be read in conjunction with specification.

0m 2m 4m 6m 8m 10m

**Block 2 East Elevations**  
GA Elevation

Be First  
Padhall Lake Marks Gate Estate

FOR PLANNING

BEF-PLB\_HTA-A\_02\_DR\_0271  
number

1:100 @ A1  
scale

London | Edinburgh | Manchester | Bristol

A  
revision

BEF-PLB  
job reference

FLD  
drawn

