



USE FIGURED DIMENSIONS ONLY. DO NOT SCALE FROM THIS DRAWING EXCEPT FOR PLANNING PURPOSES. ALL DIMENSIONS MUST BE CHECKED ON SITE ANY INCONSISTENCIES MUST BE REPORTED BACK TO THE ARCHITECT. THIS DRAWING AND ANY DECISIONS INDICATED THEREON ARE THE COPYRIGHT OF BROOKS / MURRAY ARCHITECTS. ALL RIGHTS ARE RESERVED. NO PART OF THIS WORK MAY BE PRODUCED WITHOUT PRIOR PERMISSION IN WRITING FROM BROOKS / MURRAY ARCHITECTS. PLANNING STAGE DRAWINGS SHOULD NOT BE USED FOR CONSTRUCTION.

REV	AMENDMENT	BY:	DATE
1	Dimensions included		CM 17.02.2021

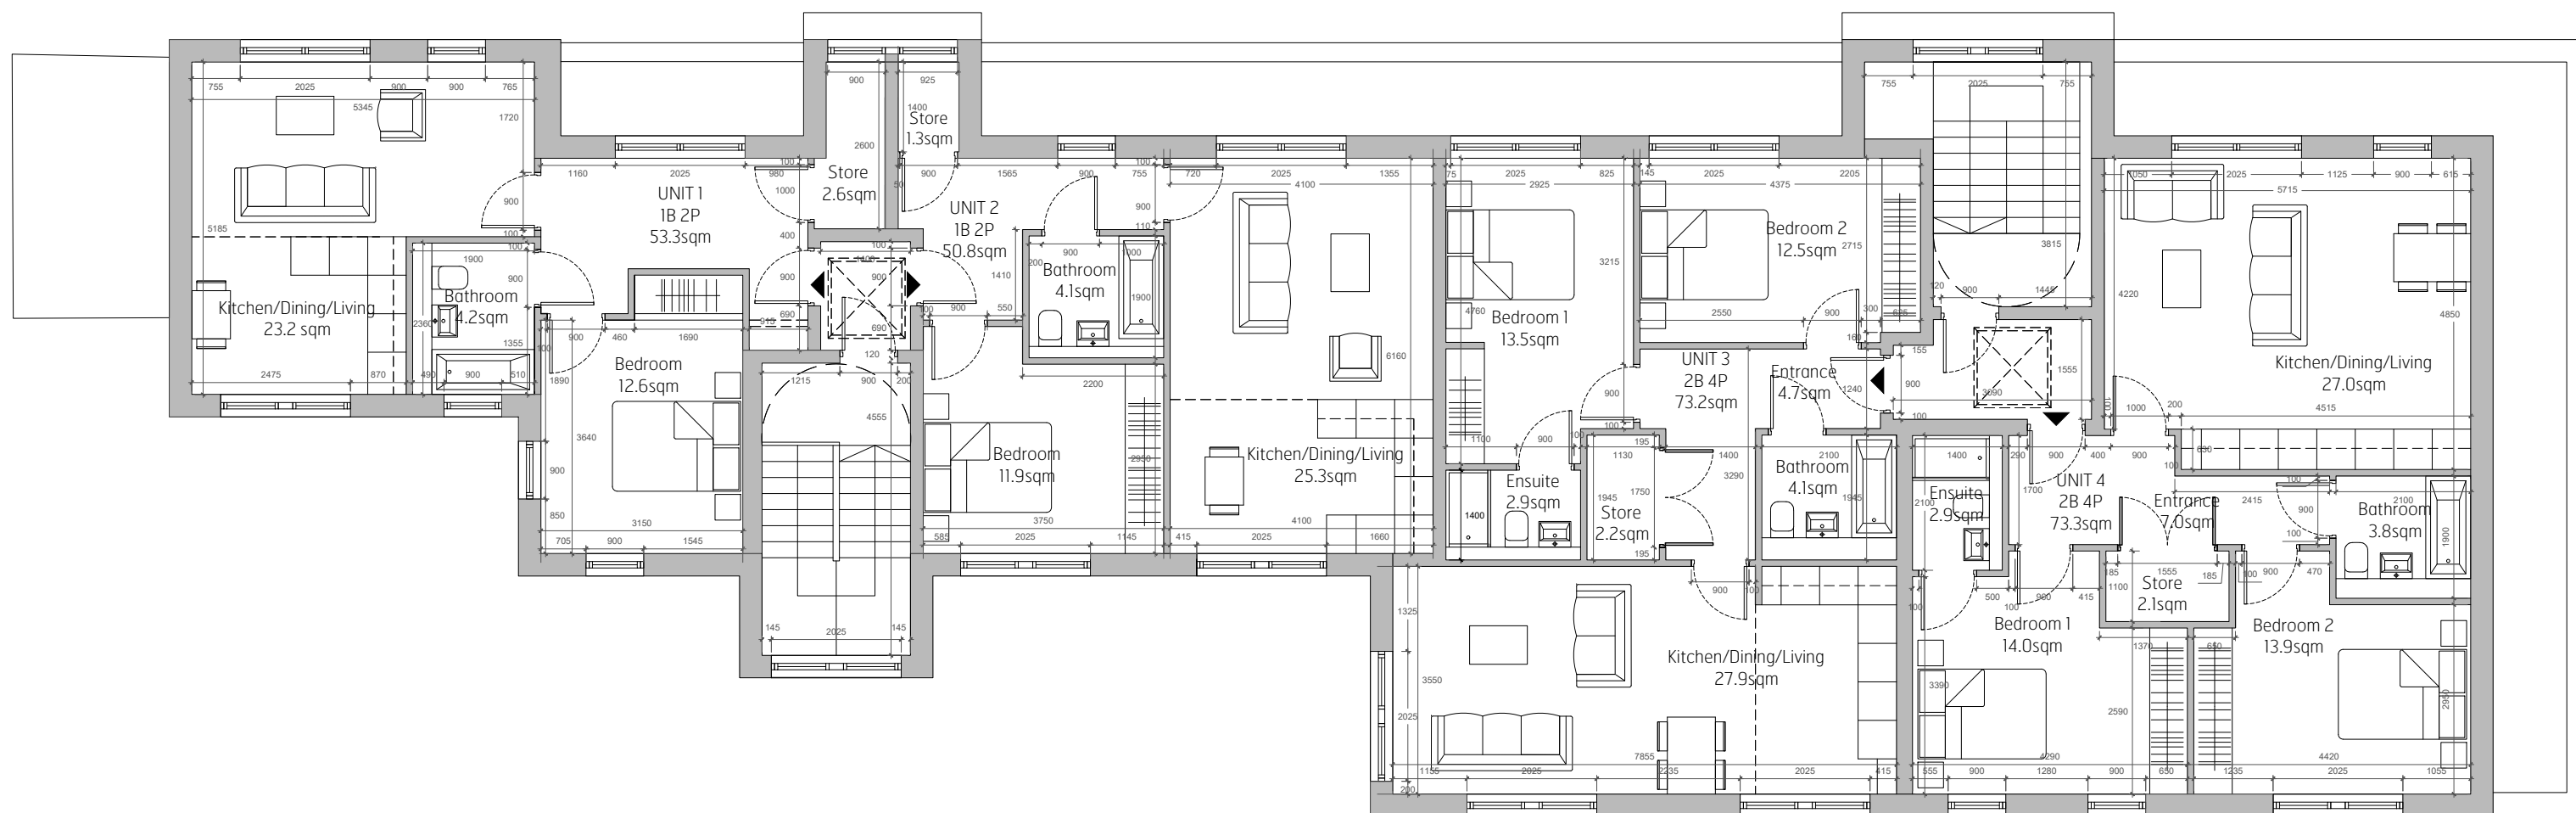

Proposed Third Floor Plan  
1:100 @ A3

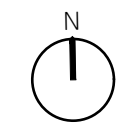

**Brooks Murray Architects**  
The Arts Building, Morris Place, N4 3JG  
+44 (0)2077399955 architects@brooksmurray.com



CLIENT:  
AVON GROUP LTD  
JOB:  
SIENNA BUILDING  
116 - 118 VICTORIA ROAD  
BARKING IG11 8PZ, LONDON  
DRAWING TITLE:  
Proposed Third Floor Plan

SCALE:  
1:100@A3  
DATE:  
DECEMBER 2020  
STATUS:  
PLANNING  
DRAWING NUMBER: 1244.16 - 105  
REV: 1  
ISSUED BY: CM

