


Standard Instructions

- This drawing is copyright © and must not be reproduced in whole or in part without written authority of Form Architecture Ltd.
- Unless formally agreed otherwise, services on this project are for the provision of drawings only and not the supervision or inspection of the work, excavations, foundations, structure and detail.
- The Main Contractor, subcontractor or supplier shall:
 - Verify all dimensions on site and immediately report any discrepancies or omissions between drawings before putting the work concerned in hand, fabricating the work or preparing shop drawings.
 - Work to fixed dimensions only (except where full size details are provided). DO NOT SCALE.
 - Not vary any work shown on the drawing without obtaining prior approval.
 - Be responsible for requesting any additional information required.
 - Supply all shop drawings, illustrations, specifications etc. of all specialist work to be incorporated in the Main Contractors Work.
 - Immediately inform if any work shown on this drawing is not in accordance with the relevant Codes of Practice, recognised good practice throughout the industry and does not comply with current Building Regulations or other statutory requirements.
 - Immediately advise of the effect upon programme and cost of any alterations to the proposed works shown on this drawing.

Note: This drawing is prepared solely in support of the Town & Country Planning Act and is not to be used in working drawings and should not be used as such.

Revisions

No.	Date	Detail	Initial

 

plots 5 & 6
schedule of areas


ground floor	74.1 sq m (797 sq ft)
first floor	75.5 sq m (813 sq ft)
total house area	149.6 sq m (1,610 sq ft)




front elevation
scale 1:50



rear elevation
scale 1:50

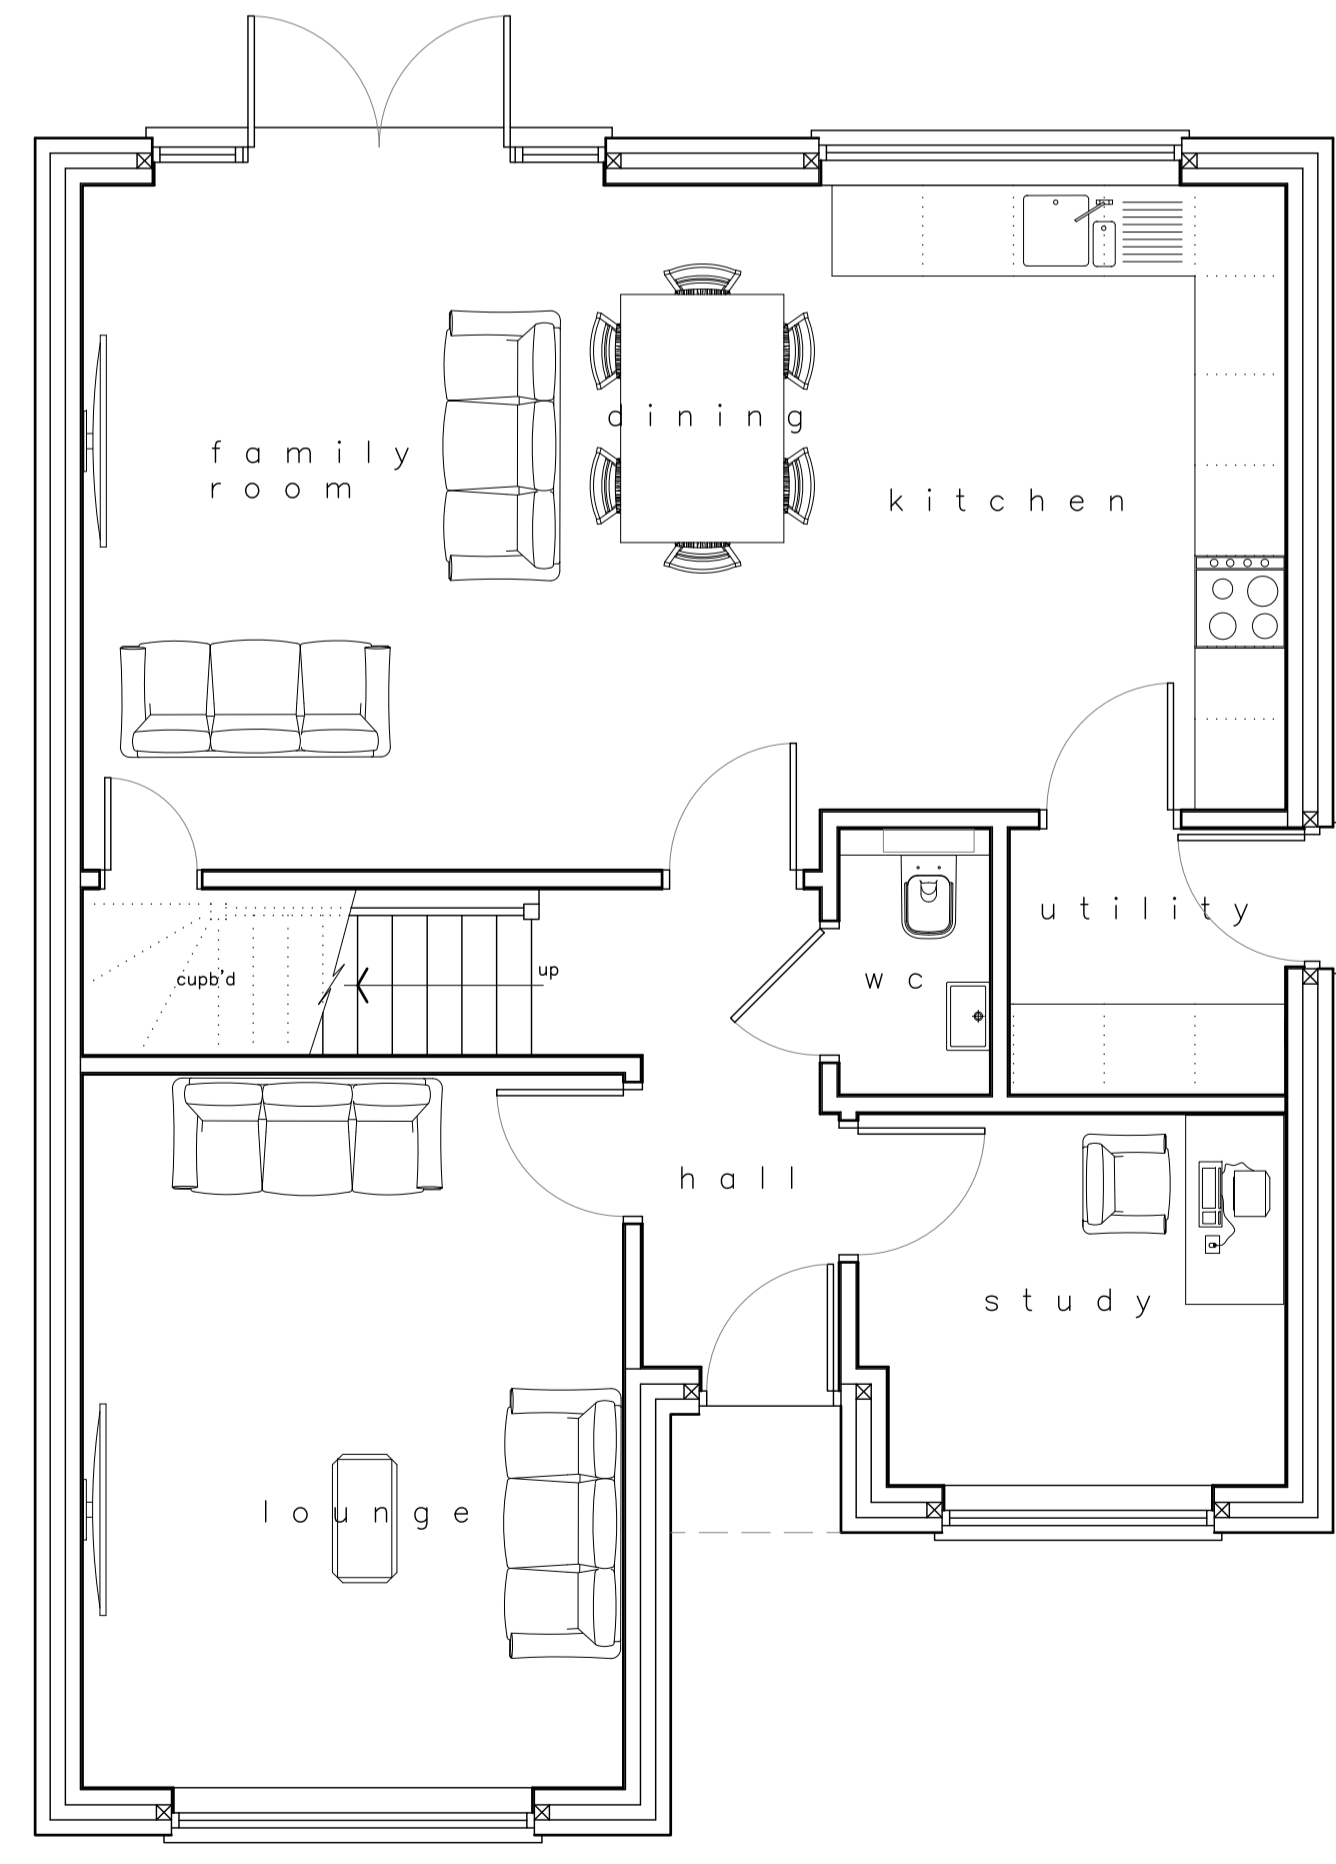


ground floor plan
scale 1:50

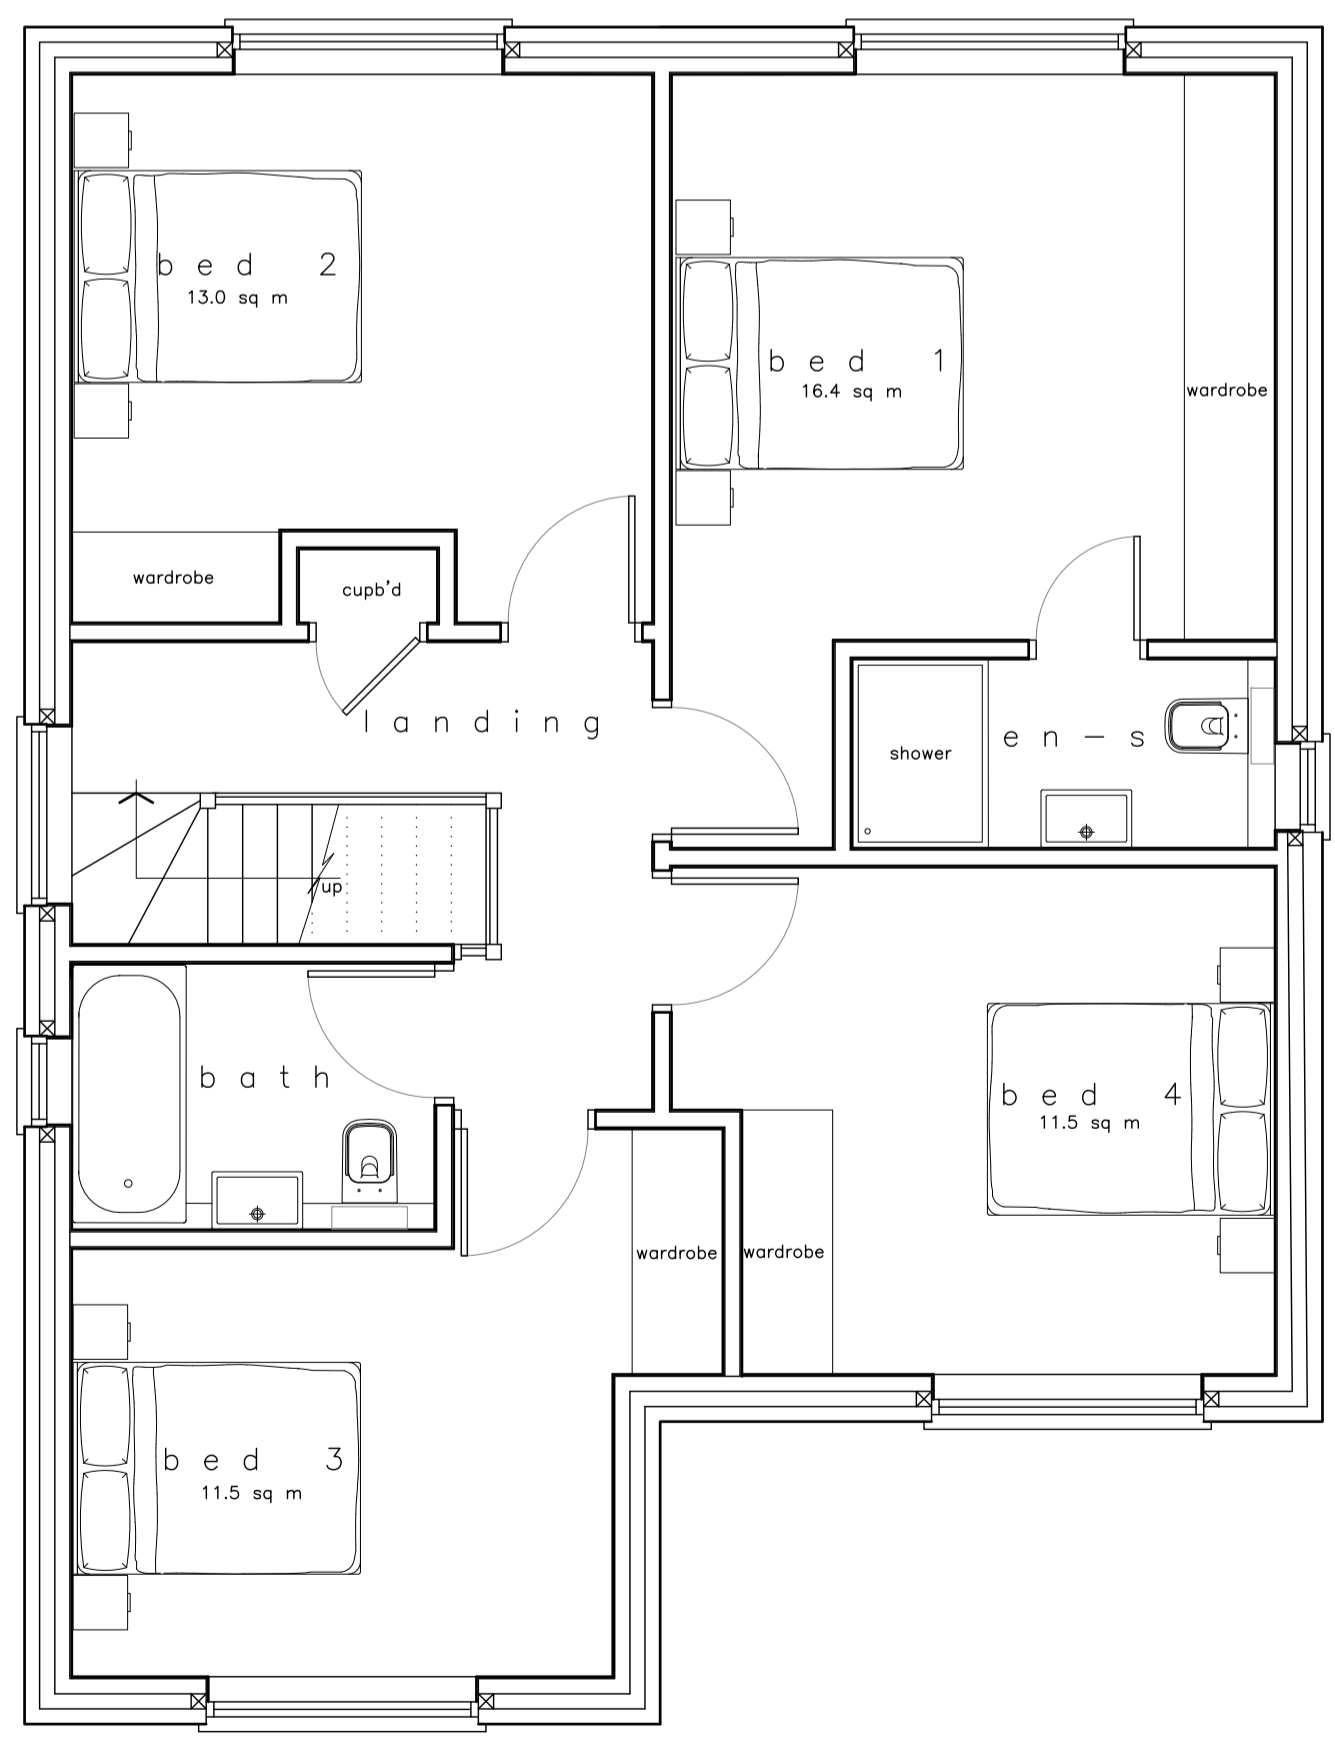

first floor plan
scale 1:50




side elevation
scale 1:100

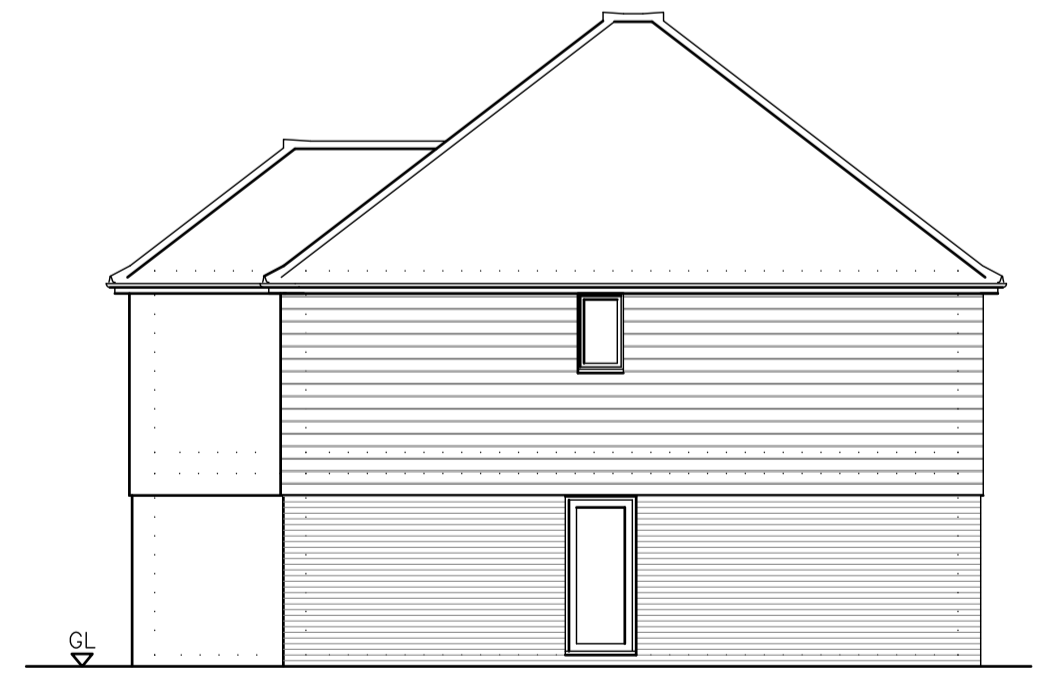

side elevation
scale 1:100

ARCHITECTS
URBAN DESIGN
SPACE PLANNING

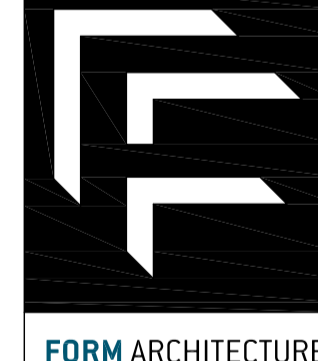

85 CRAIGDALE RD, ROMFORD
ESSEX, RM11 1AF
T: 01708 741235
F: 01708 741302
INFO@FORMARCHITECTURE.LTD.UK
WWW.FORMARCHITECTURE.LTD.UK

client	Cedamill Developments Ltd.		
project	Fels Farm Yard, 360 Dagenham Road, Rush Green, Romford, RM7 0NT		
detail	New Development Proposed Layout Plots 5 & 6		
scale	1/50 @ A1		
date	Oct 2020	drawn lc	checked
drawing no.	1684/P06		revision -