



01 EAST ELEVATION
212 1:200




02 WEST ELEVATION
212



03 SOUTH ELEVATION
212 1:200



04 NORTH ELEVATION
212 1:200

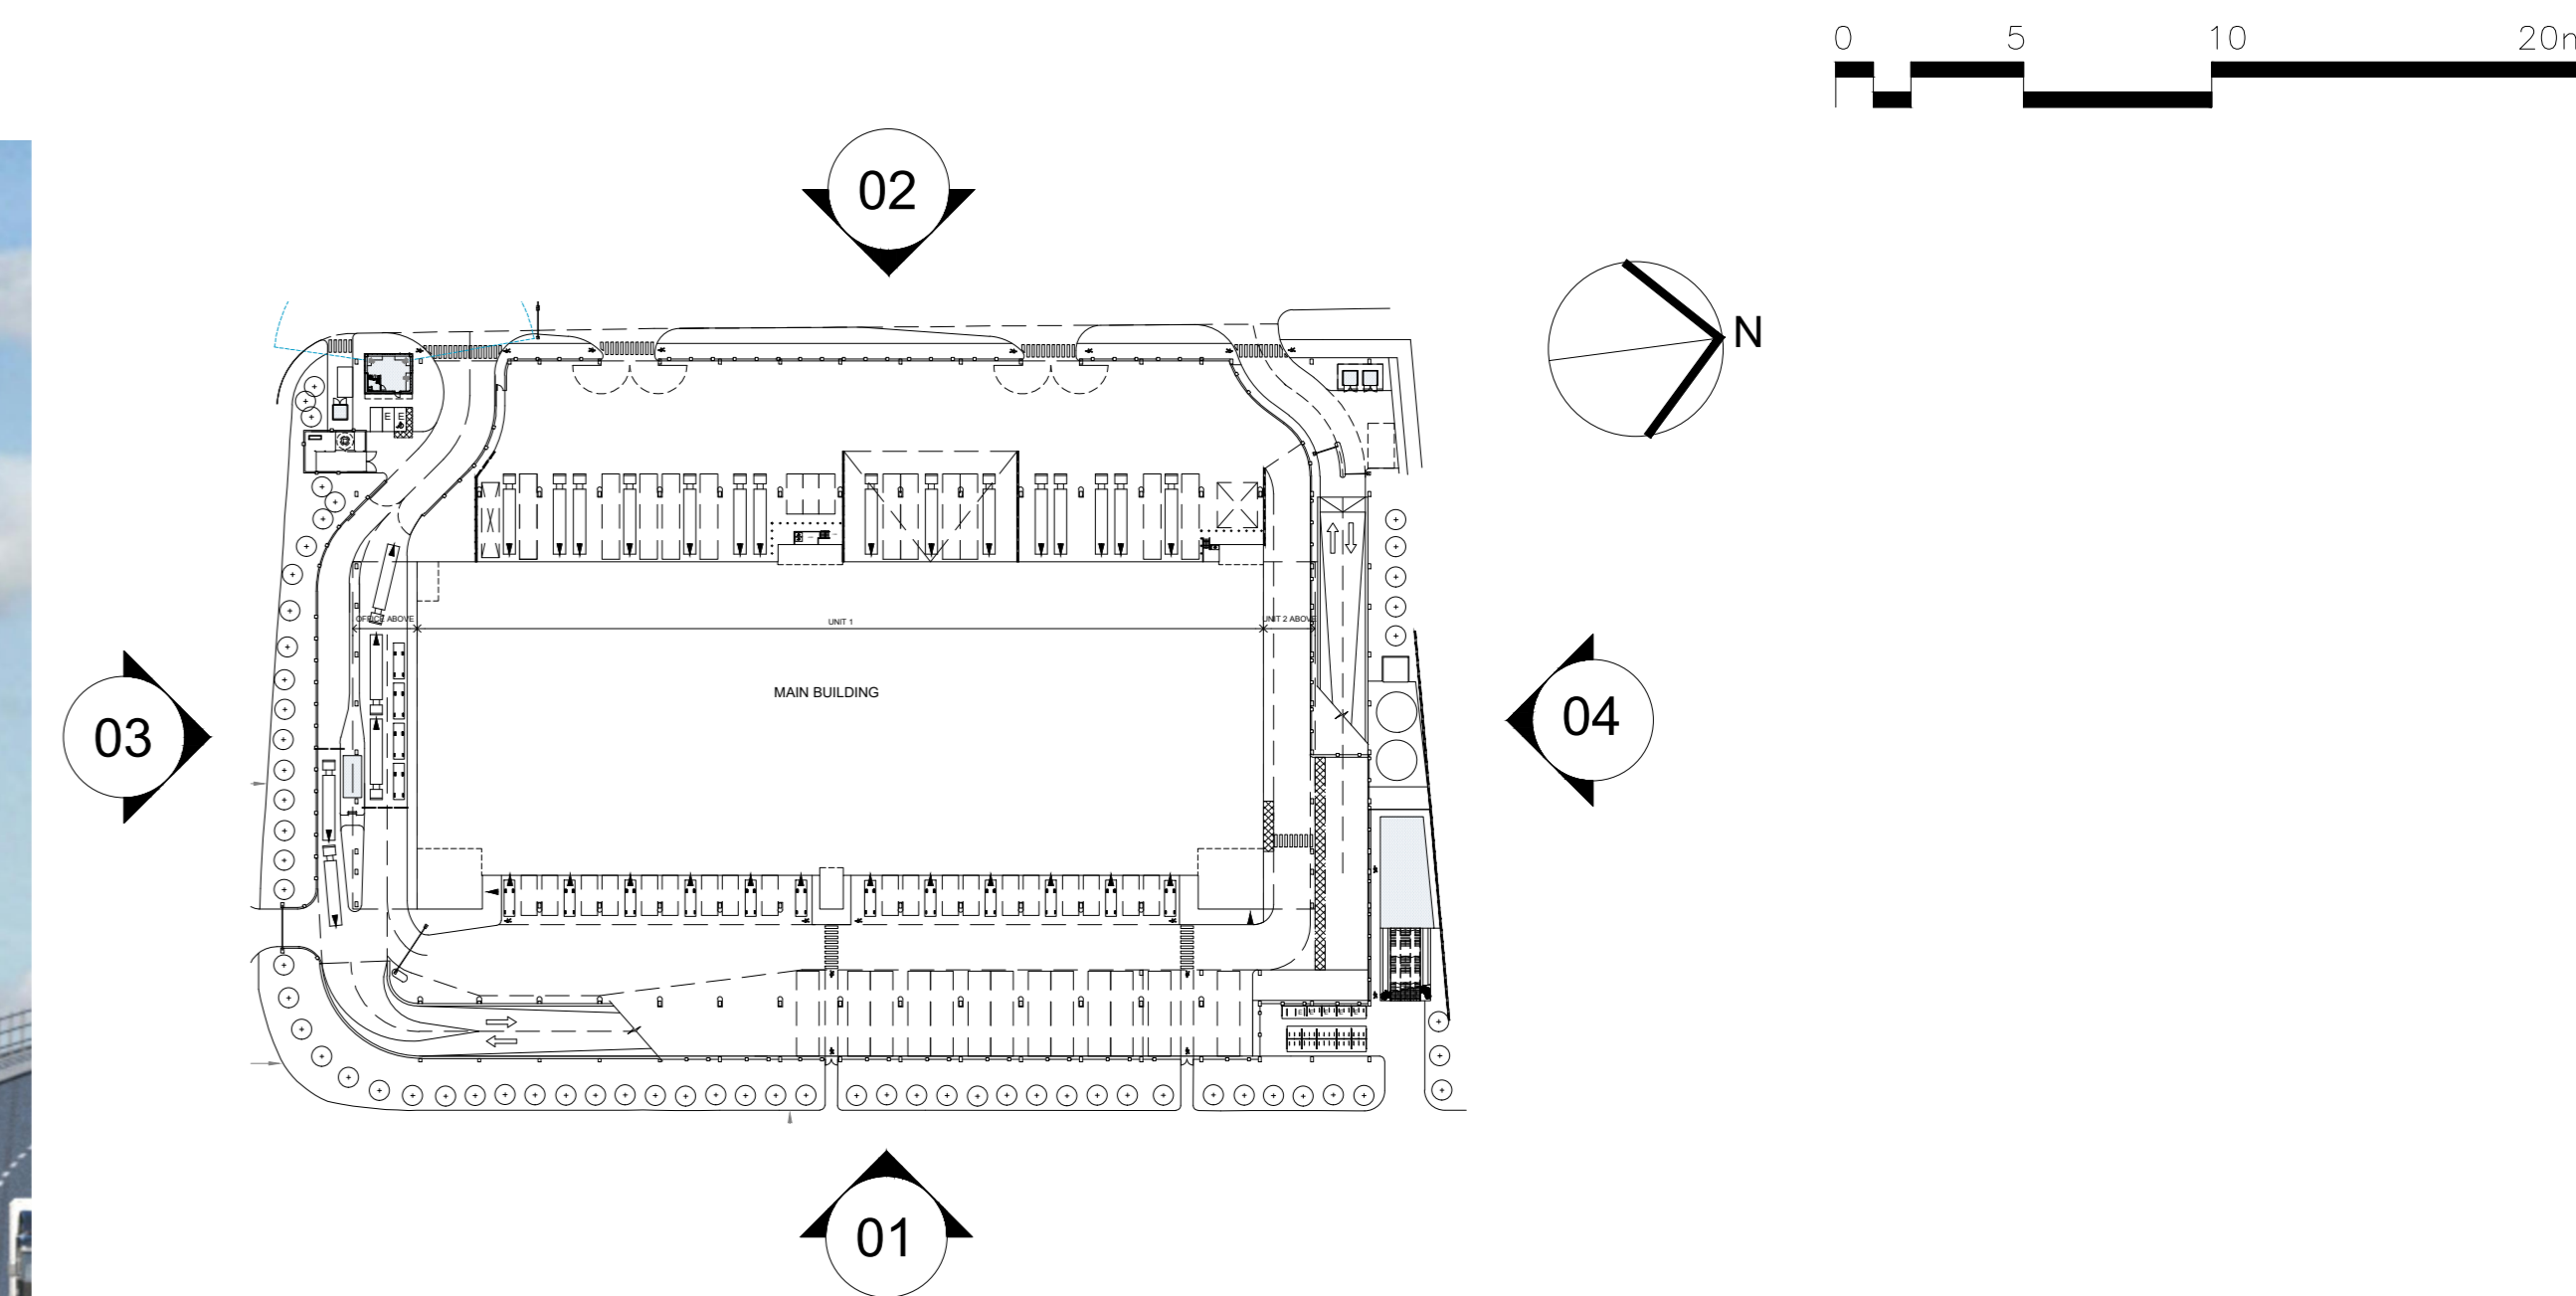

PLANNING					
REV	DATE	NOTE	DRW	CHK	
C	11/05/2021	PLANNING SUBMISSION - Amended as per Client's comments	LW	AC	
B	27/11/2020	PLANNING SUBMISSION - Amended as per Client's comments	LW	AC	
A	24/11/2020	Amended as per Client's comments	LW	AC	
-	16/11/2020	FIRST ISSUE	LW	AC	

<p>MICHAEL SPARKS ASSOCIATES CHARTERED ARCHITECTS 11 PLATO PLACE STONING ROAD LONDON SWS 4TU TELEPHONE 020 7596 4142 www.msp-architects.co.uk</p>		
	<p>TITLE SEGRO PARK DAGENHAM, PLOT 2 DRAWING ILLUSTRATIVE ELEVATIONS</p>	
<p>CLIENT SEGRO (EAST PLUS) LIMITED</p>		
DATE NOVEMBER 2020	SCALE 1:200 @ A0	DRAWN LW
DRAWING NUMBER 31221-PL-212C		STATUS PLANNING
		CHECKED AC