


**NOTES:**  
 SUBJECT TO STATUTORY CONSENTS  
 SUBJECT TO SURVEY  
 BASED ON OS MAP REPRODUCED BY PERMISSION OF CONTROLLER OF HM STATIONARY OFFICE (c) CROWN COPYRIGHT  
 COPYRIGHT RESERVED  
 DO NOT USE ELECTRONIC VERSIONS OF THIS DRAWING TO DETERMINE DIMENSIONS UNLESS SPECIFICALLY AUTHORISED BY MICHAEL SPARKS ASSOCIATES  
 IF USING AN ELECTRONIC VERSION OF THIS DRAWING FIGURED DIMENSIONS TAKE PRECEDENCE AND NOTIFY MICHAEL SPARKS ASSOCIATES OF ANY DISCREPANCIES

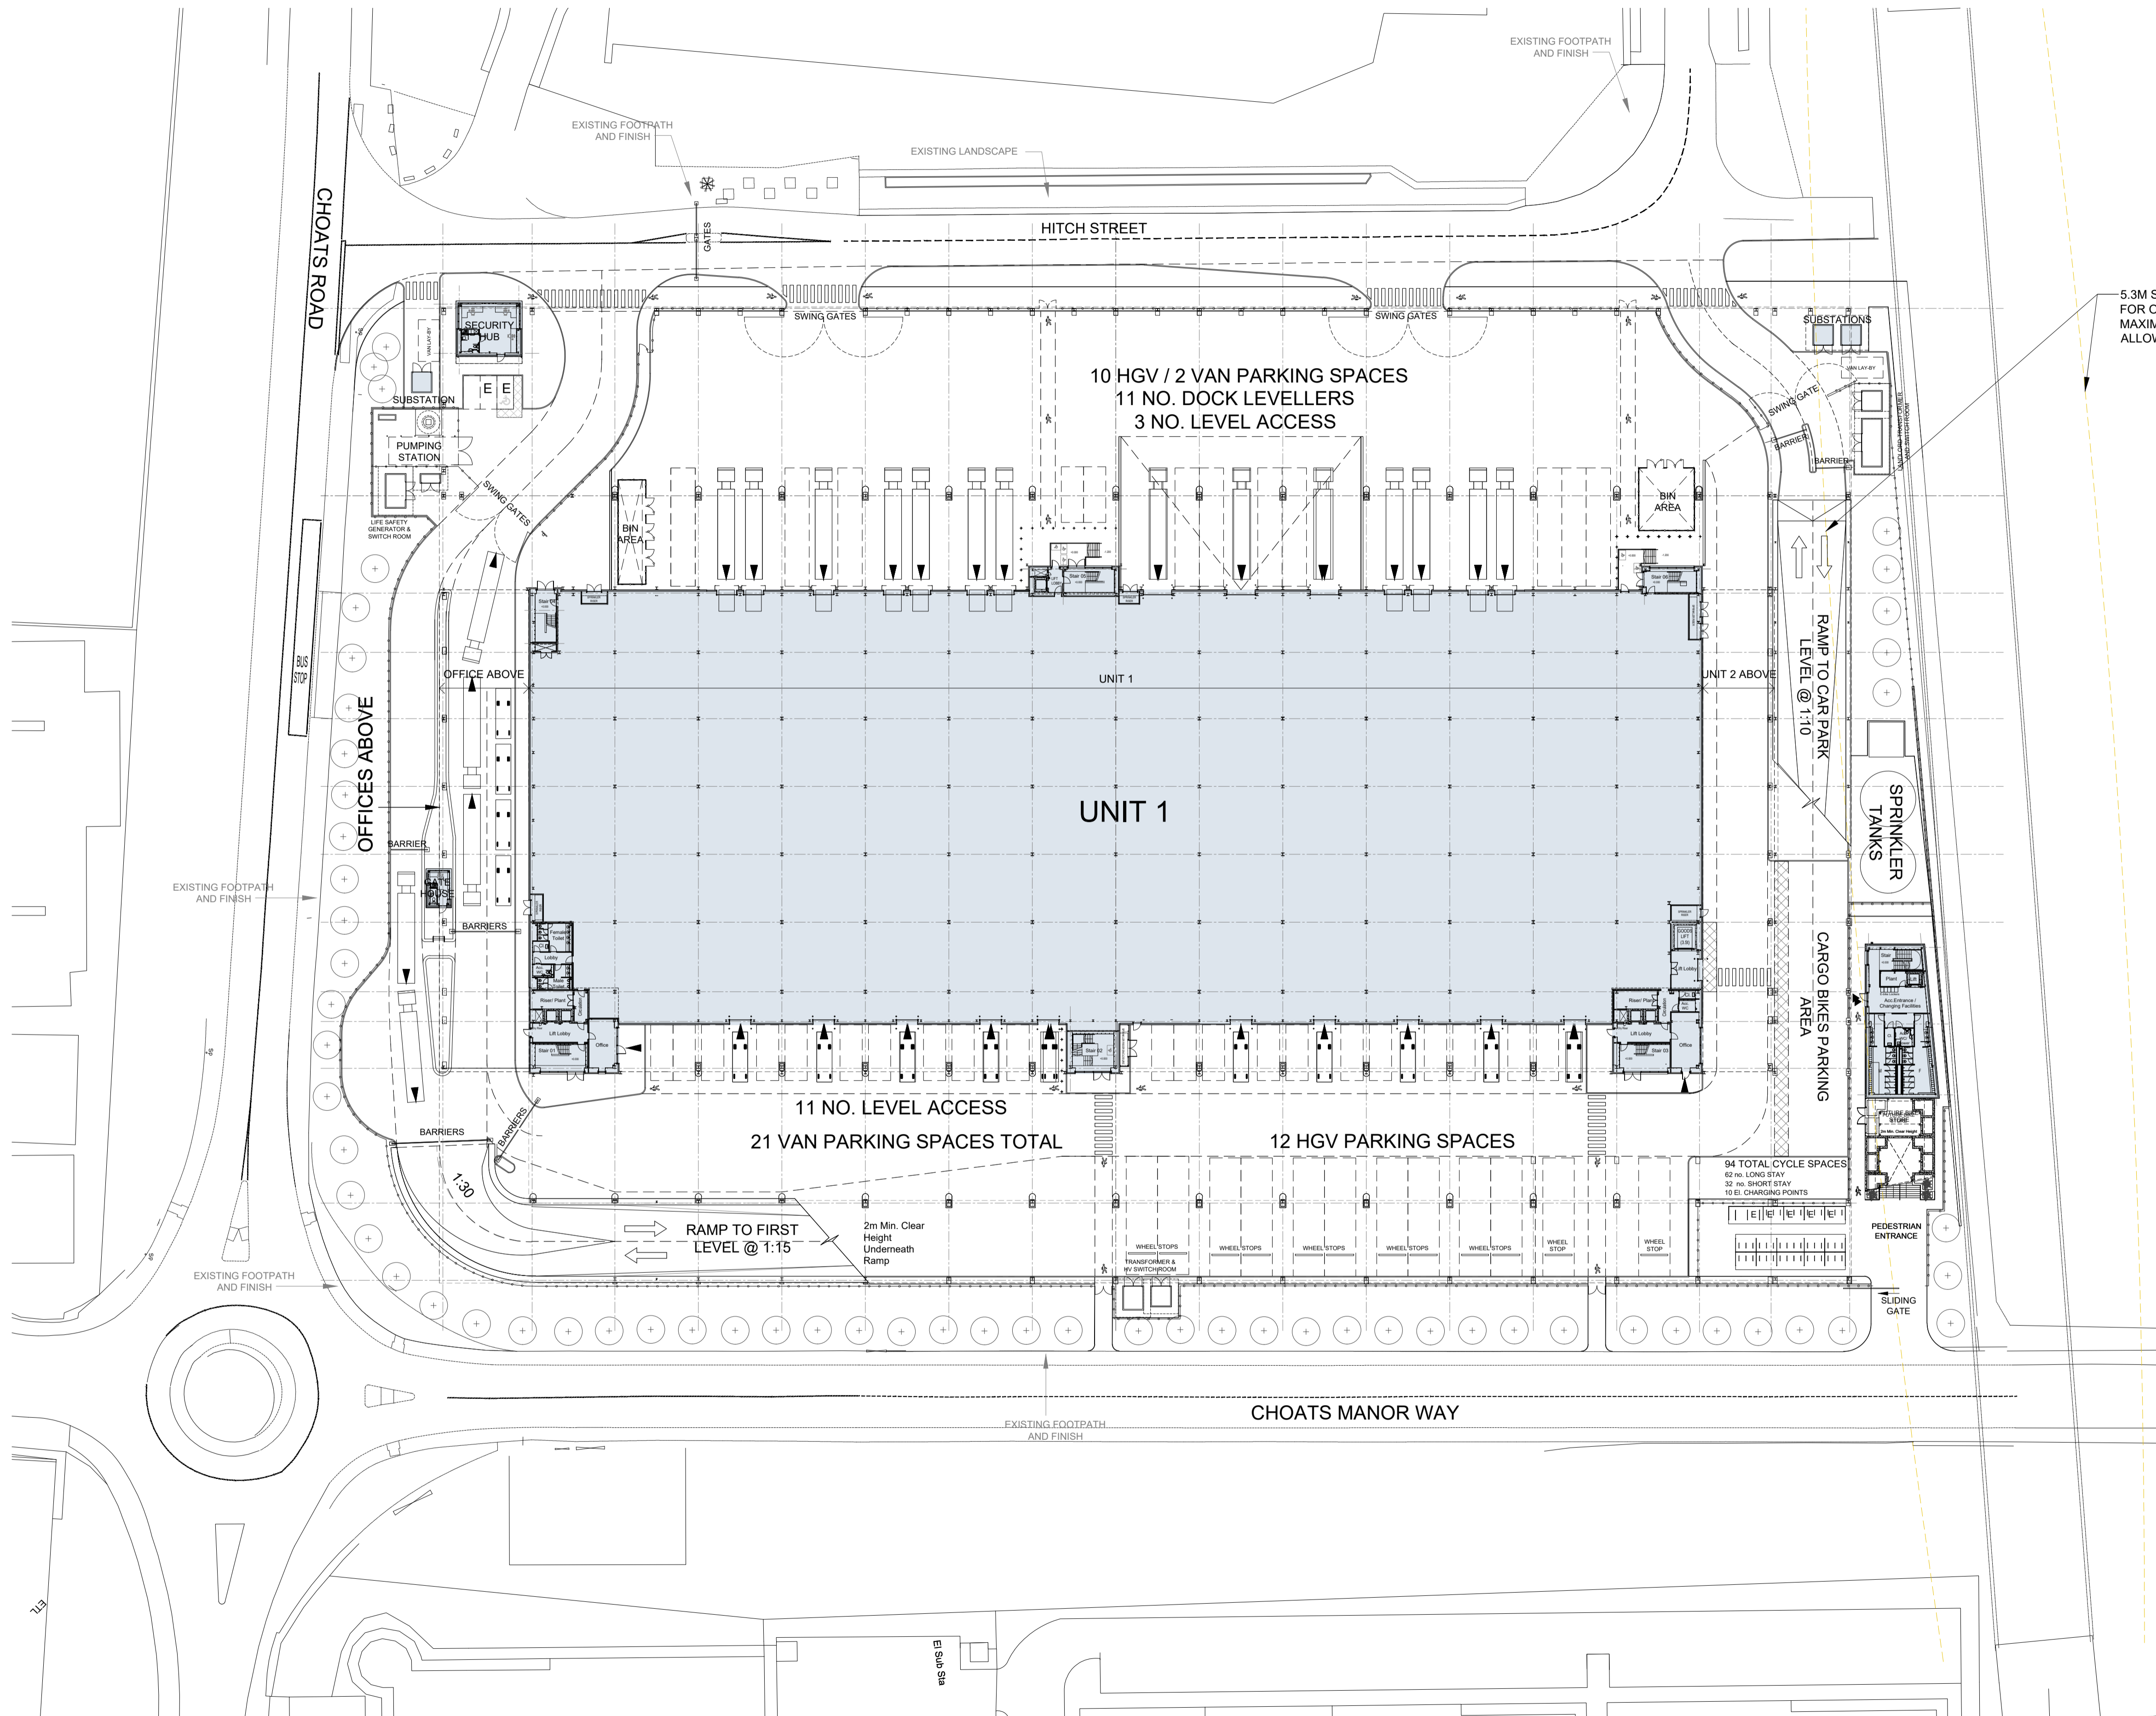

5.3M SAFETY CLEARANCE ZONE FOR OVERHEAD CABLES. MAXIMUM BUILDING HEIGHT ALLOWED 23M AOD

PLANNING					
REV	DATE	NOTE	DRAW	CHK	
B	11/05/2021	PLANNING SUBMISSION - Amended as per Client's comments	LW	AC	
A	24/11/2020	PLANNING SUBMISSION - Amended as per Client's comments	LW	AC	
-	16/11/2020	PLANNING SUBMISSION	LW	AC	



CHARTERED ARCHITECTS  
 11 PLATO PLACE  
 ST DUNGS ROAD  
 LONDON, SW6 4TU  
 TELEPHONE 020 7736 6162  
 FAX 020 7736 3896  
 www.msa-architects.co.uk



TITLE  
**SEGRO PARK DAGENHAM, PLOT 2**  
 DRAWING  
**GROUND FLOOR PLAN**  
 CLIENT  
**SEGRO (EAST PLUS) LIMITED**

DATE NOVEMBER 2020	SCALE 1:500@A1	DRAWN LW
	STATUS PLANNING	CHECKED AC

DRAWING NUMBER  
**31221-PL-205B**

01  
205

**GROUND FLOOR PLAN**  
1:500

