




Garden Room Plan

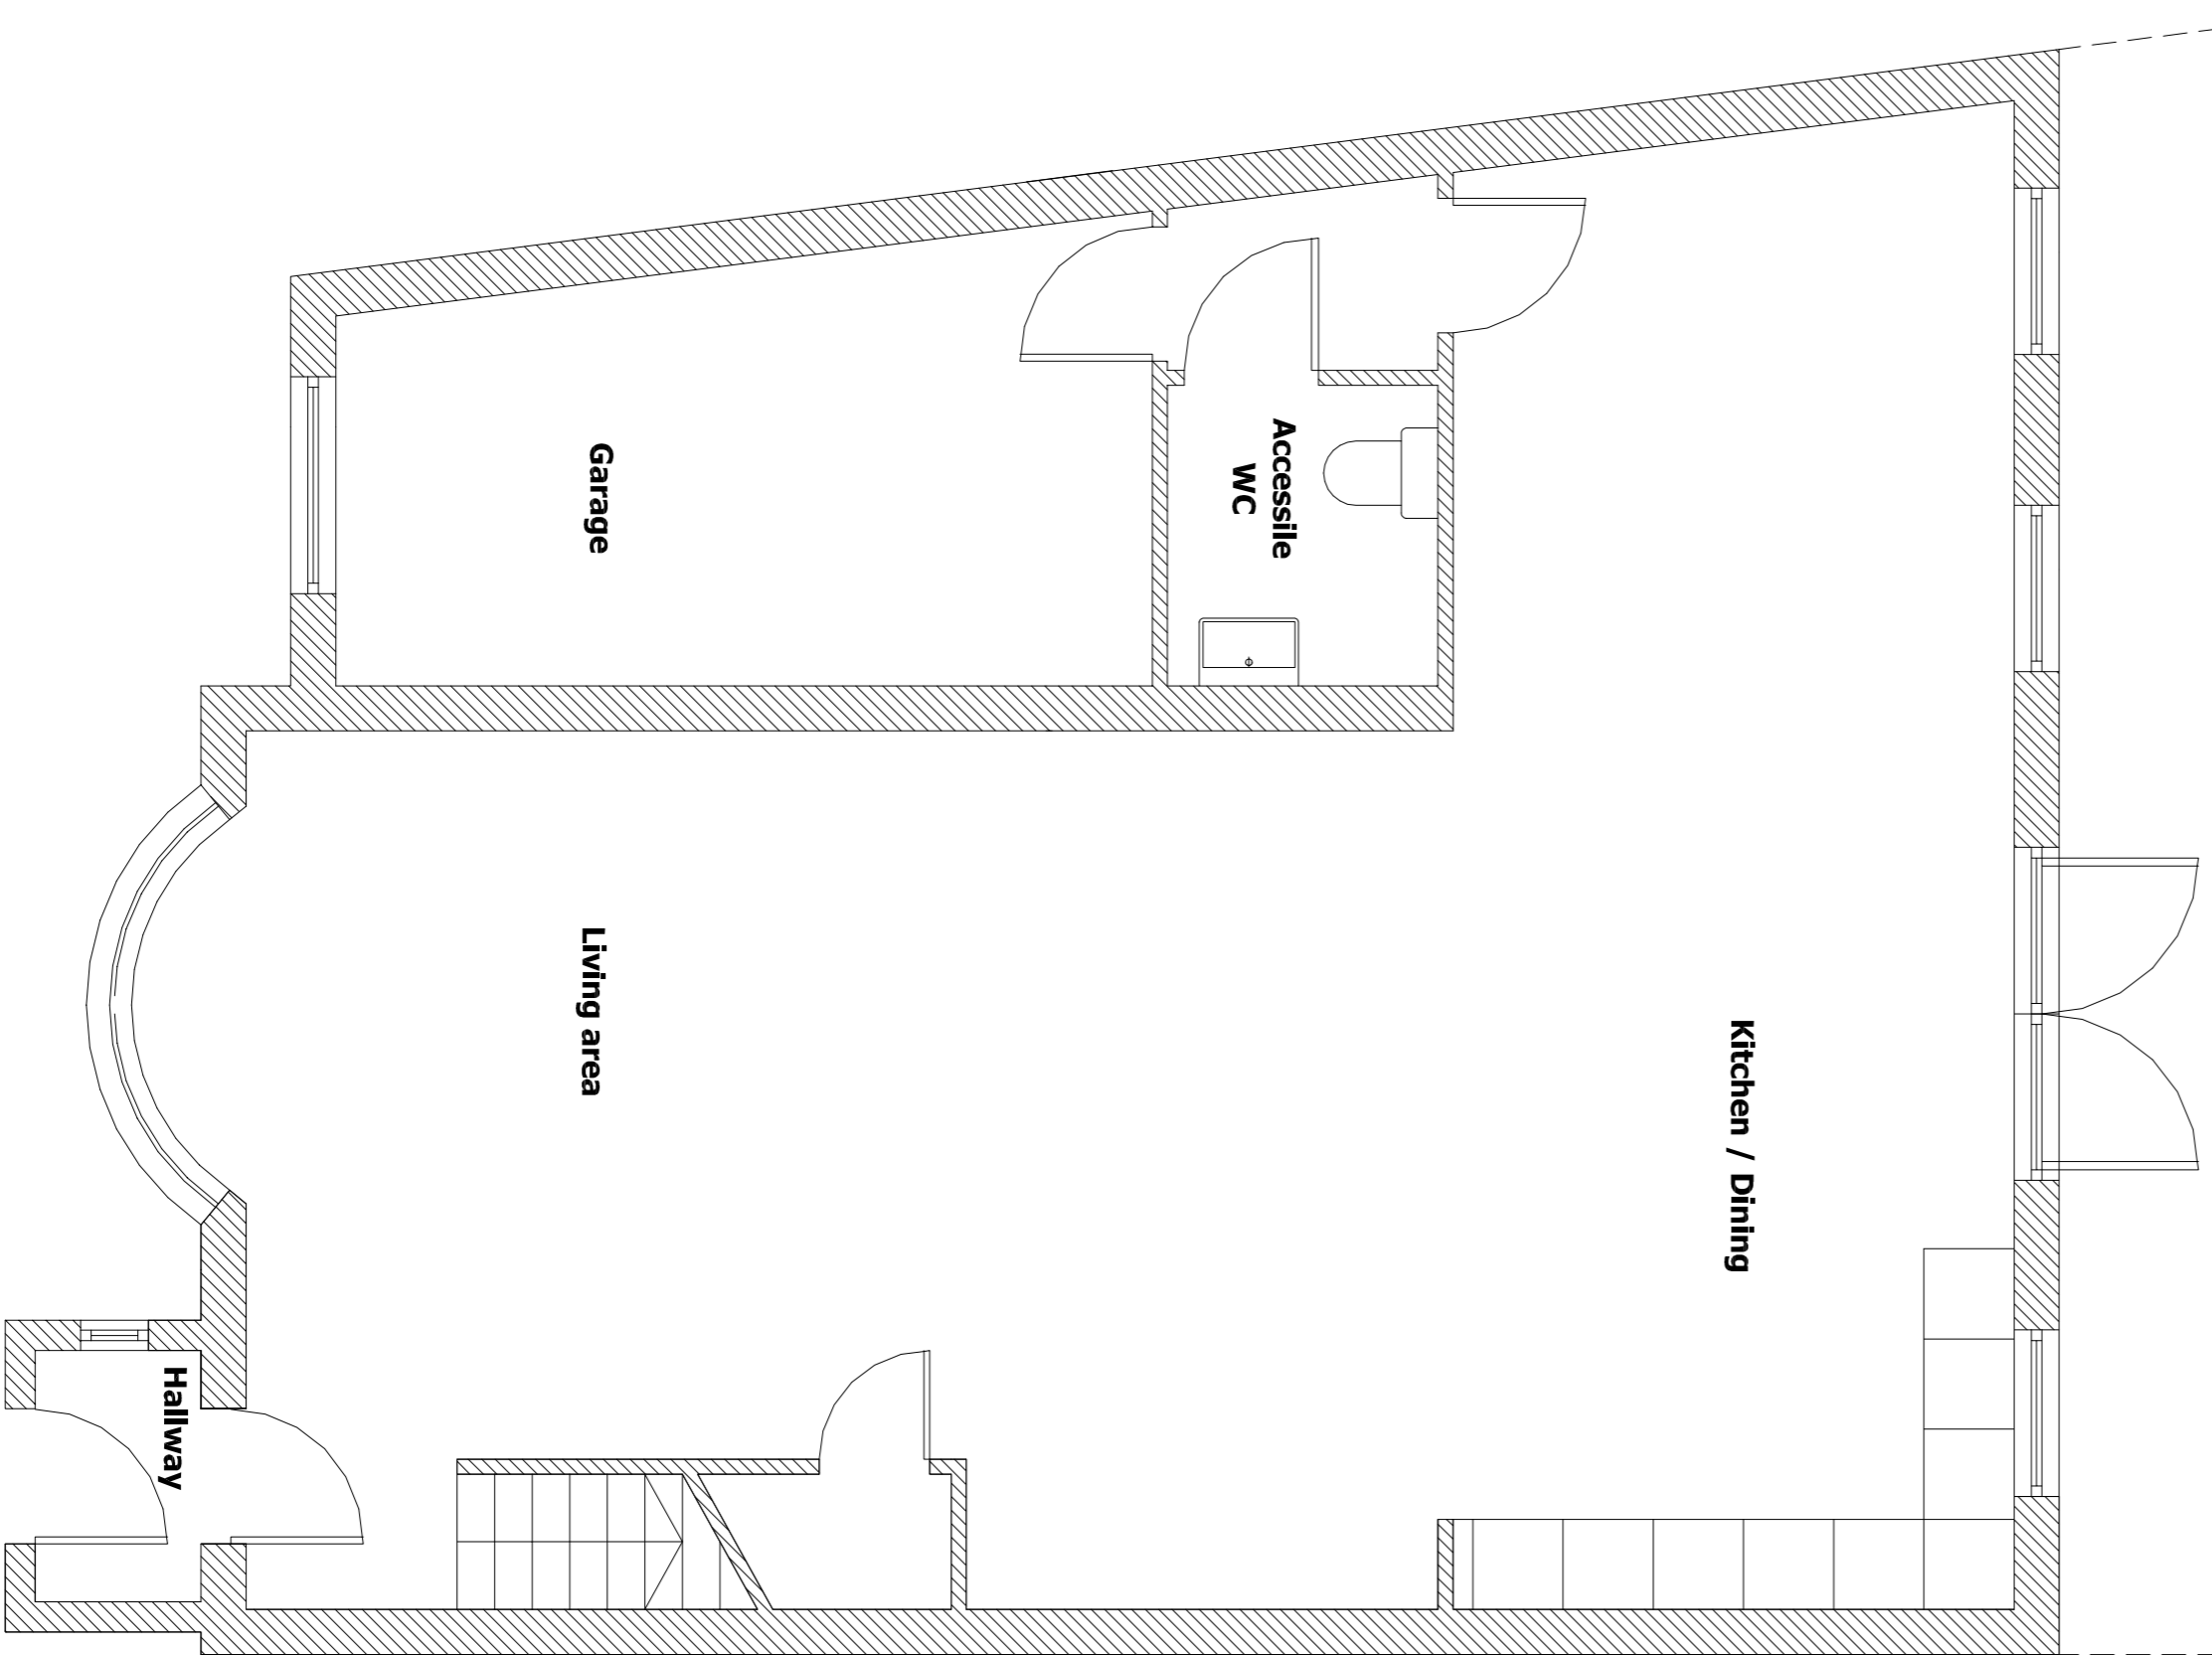

Ground Floor Plan

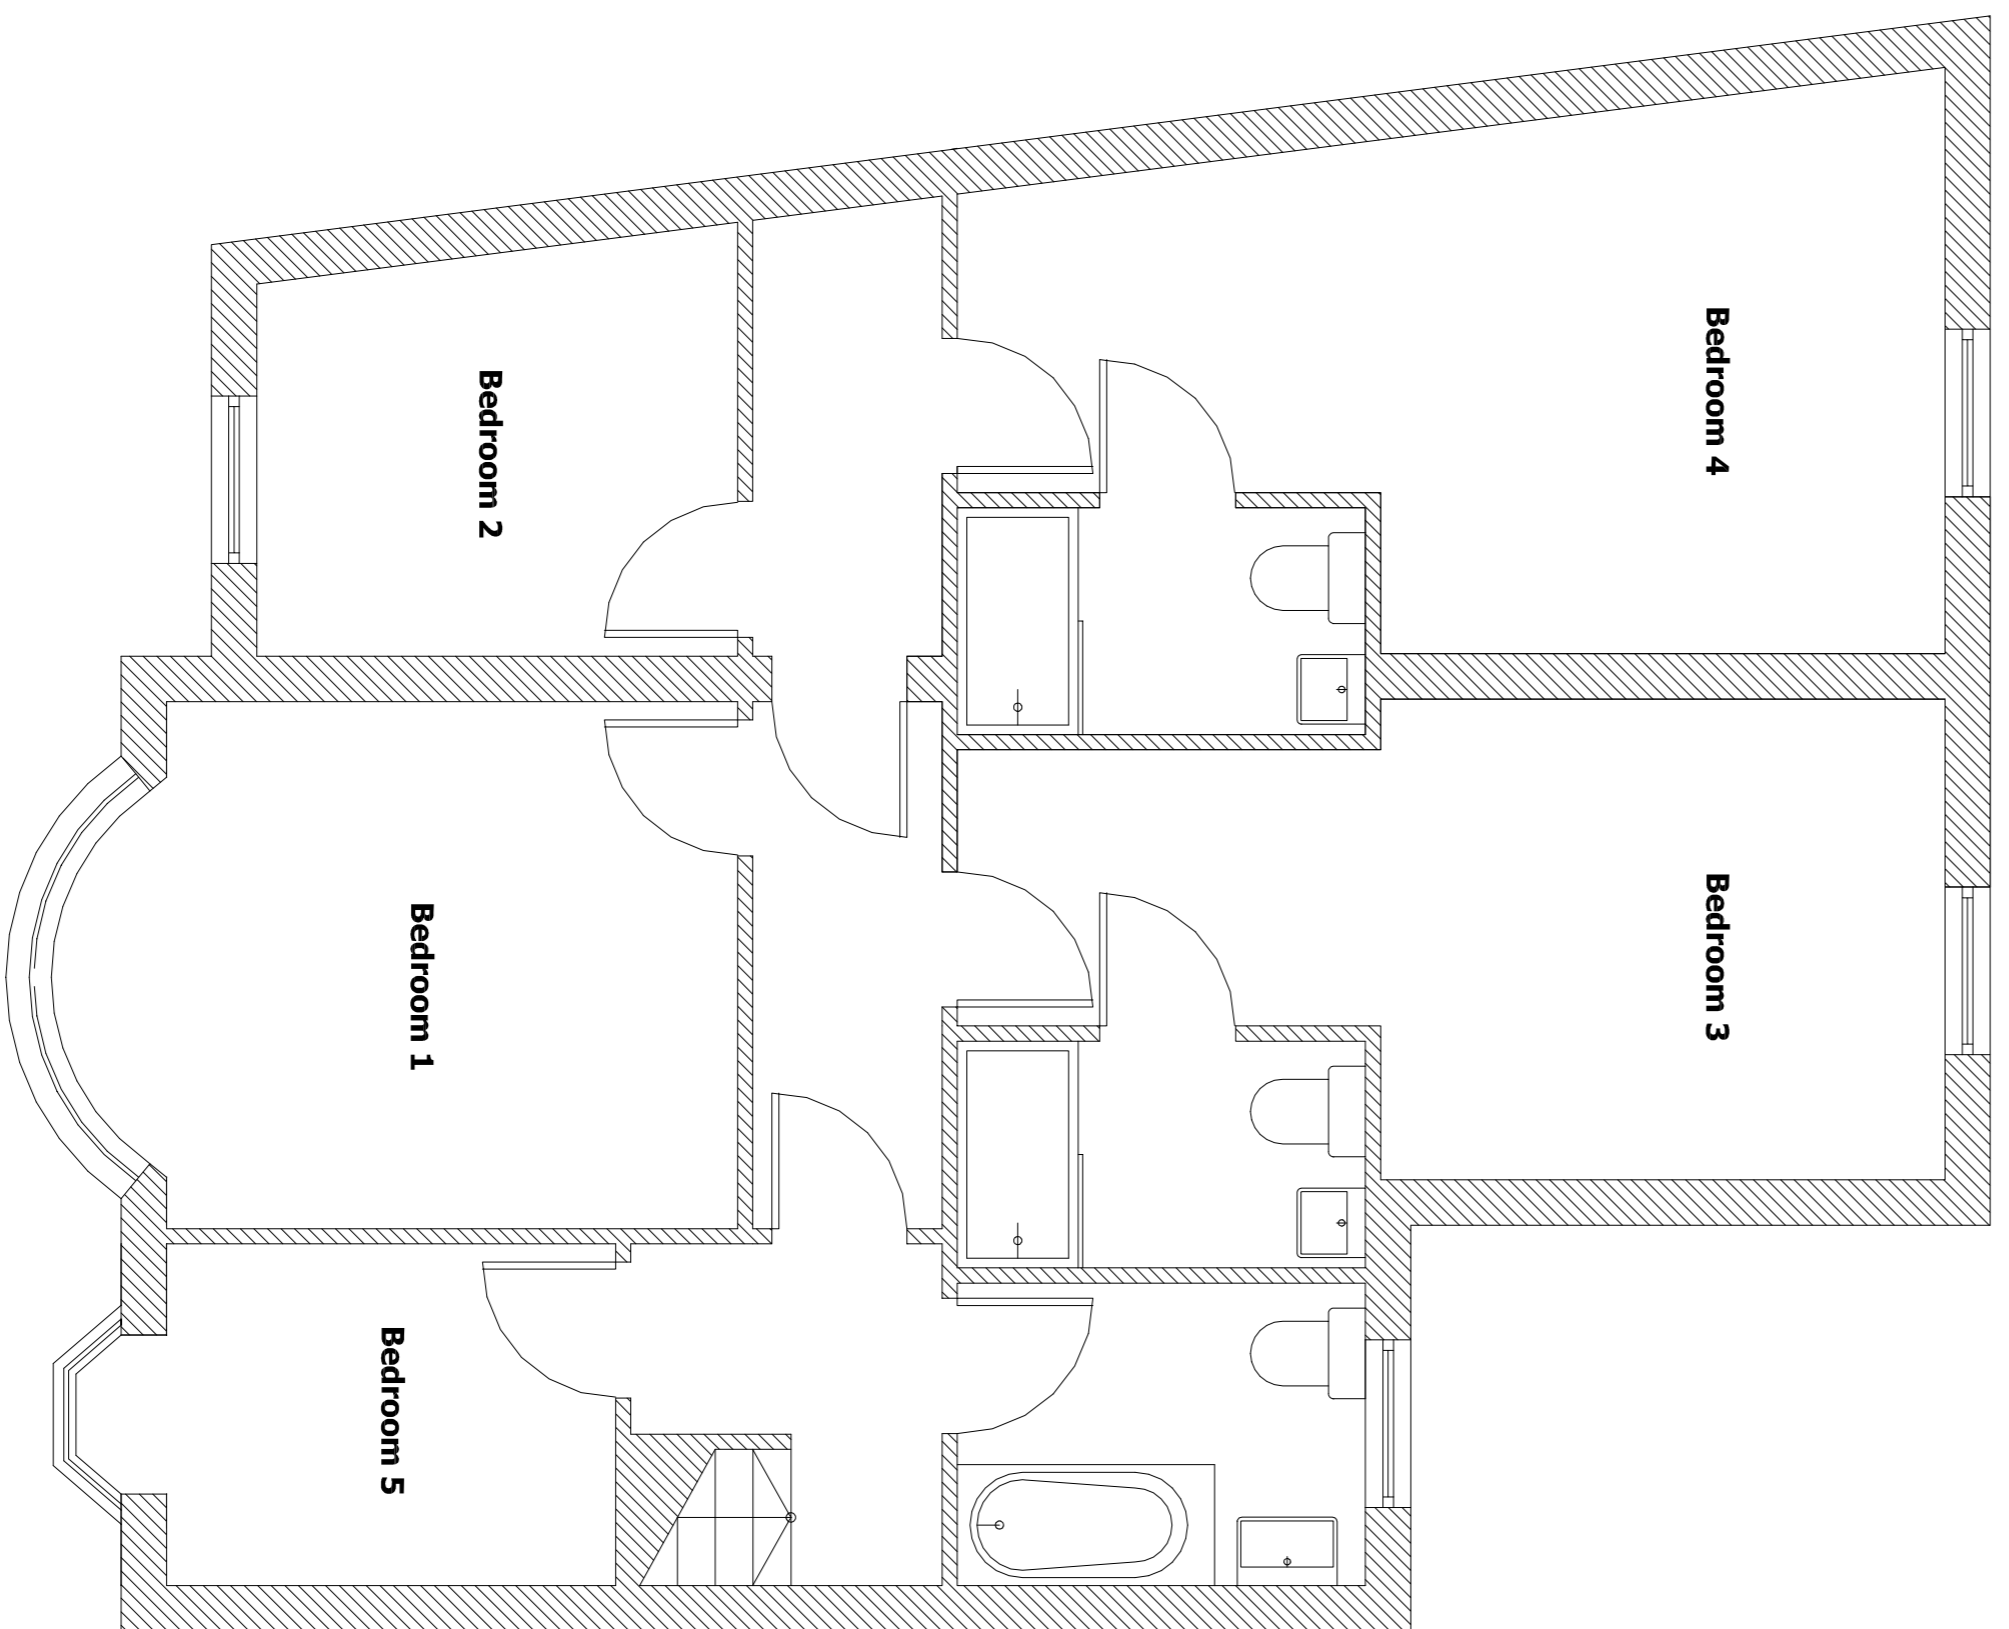

First Floor Plan

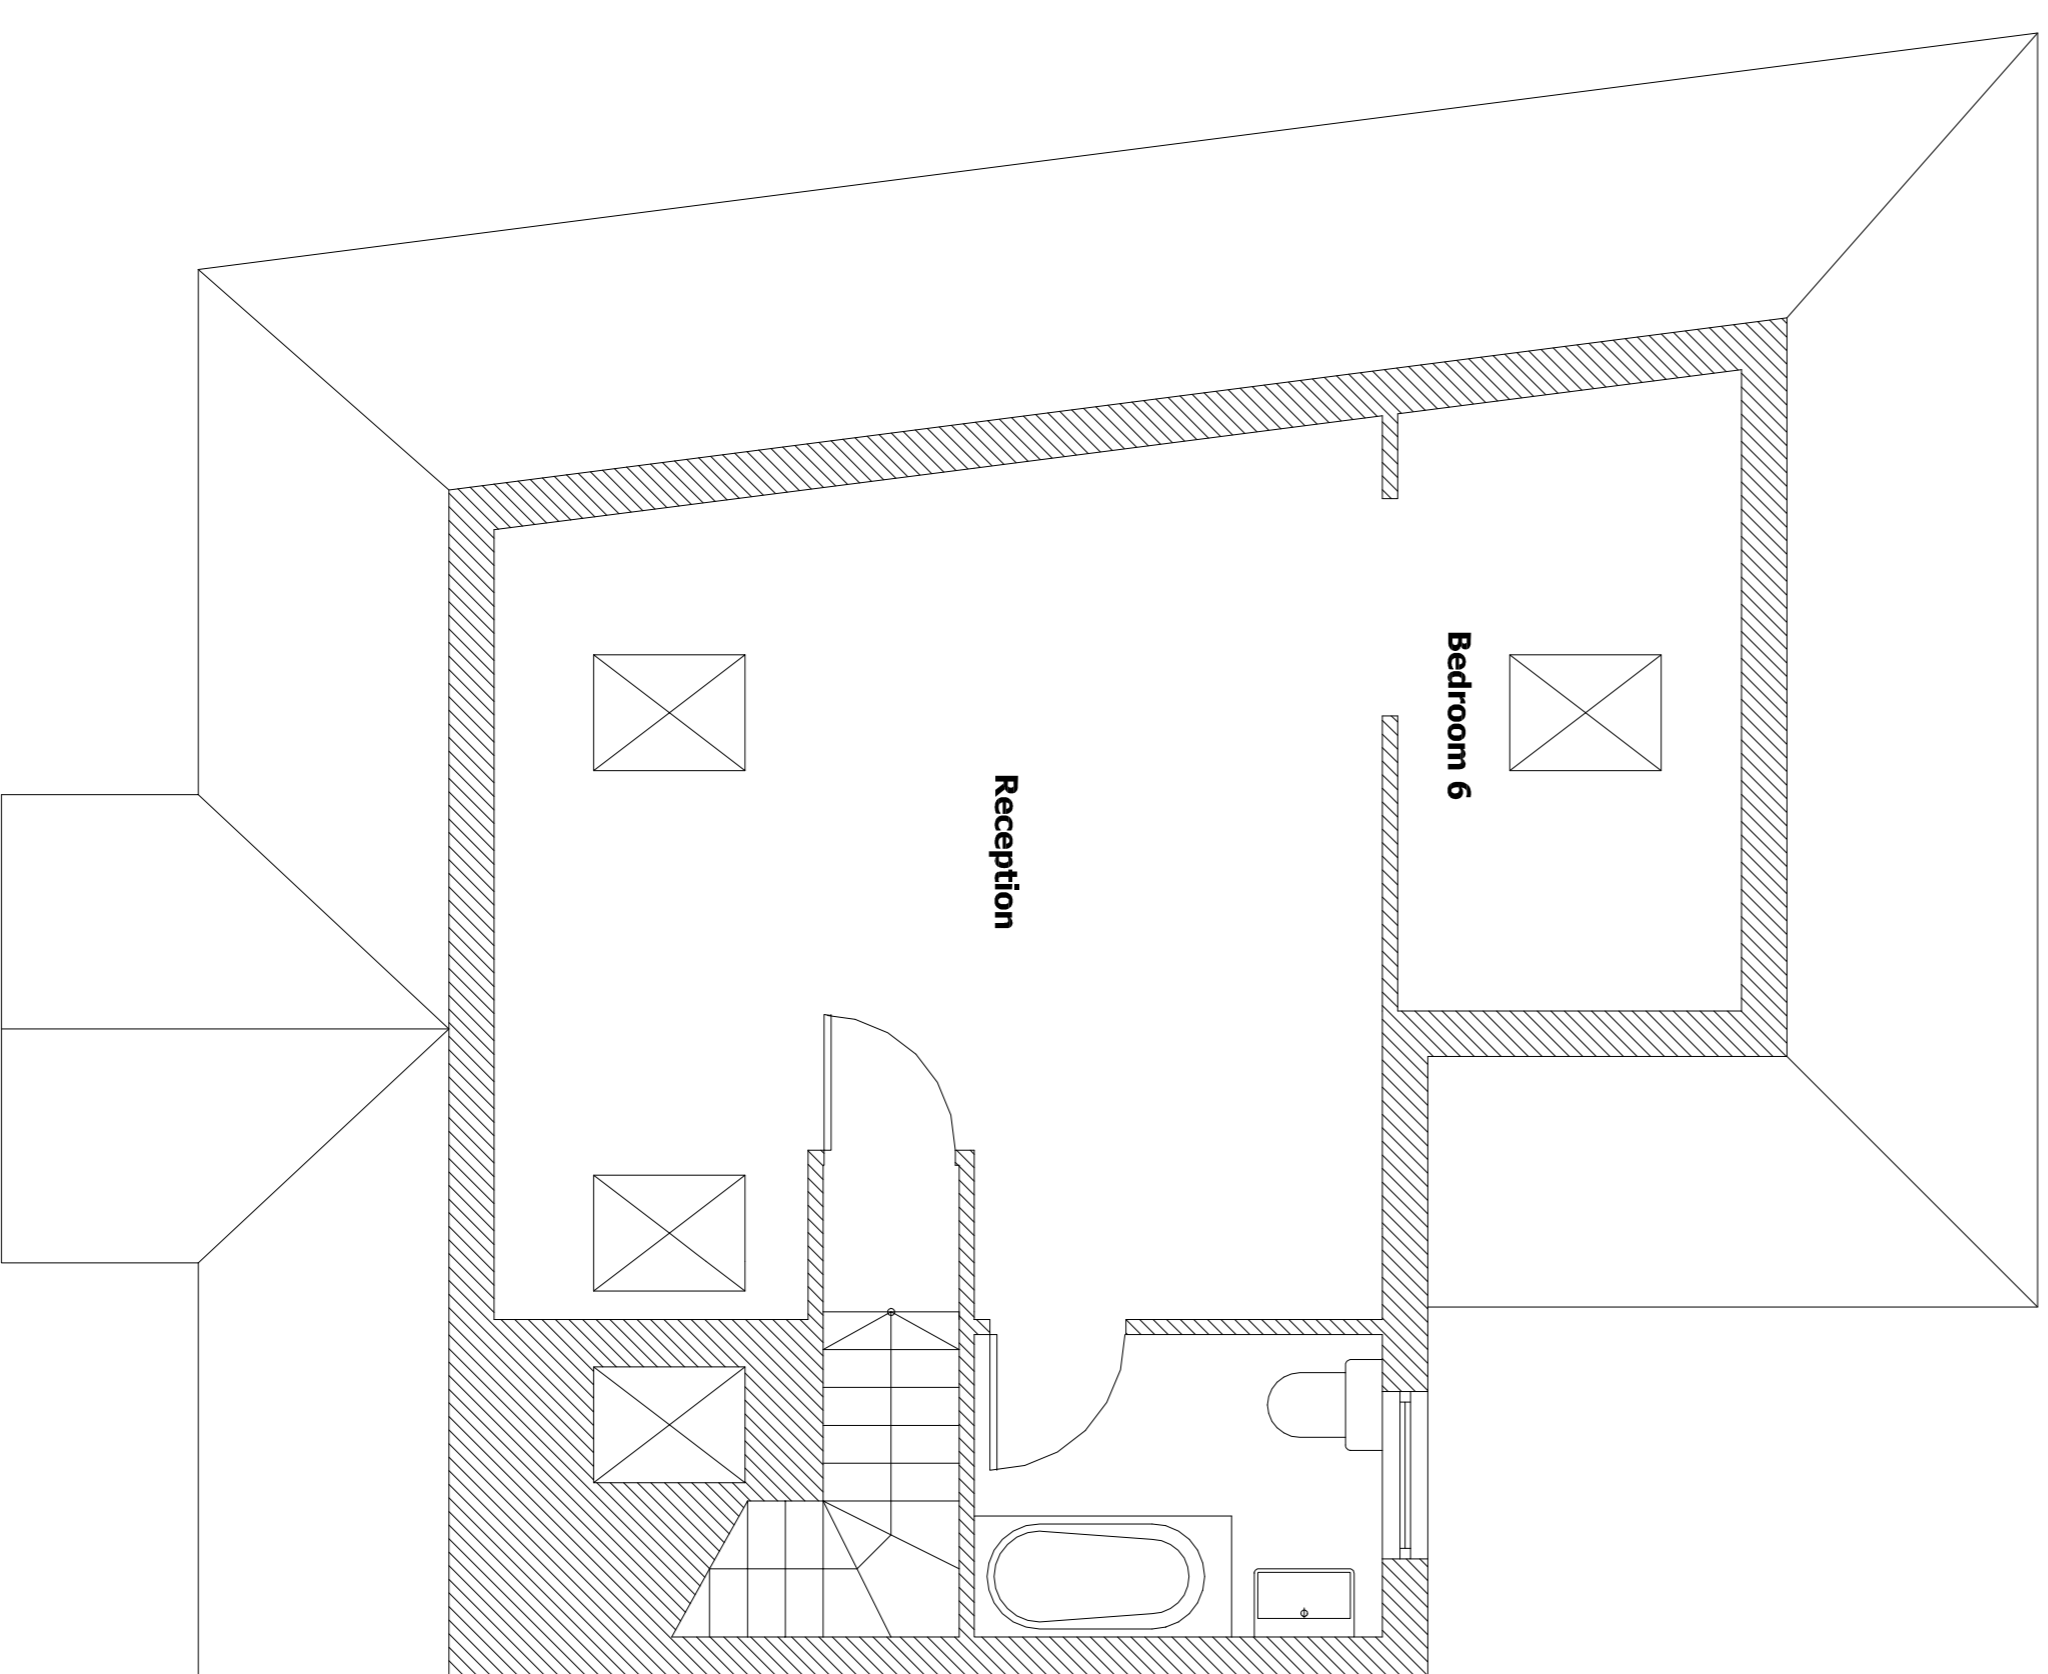

Second Floor Plan

**made-in**

client: Confidential  
project title: 33 Becdes Drive | Barking  
job number: 20068  
drawing number: A\_PL\_E000  
(Existing Plans)  
date: November 2023  
scale: 1:50 @ A1