



PROPOSED BASEMENT FLOOR PLAN



PROPOSED GROUND FLOOR PLAN

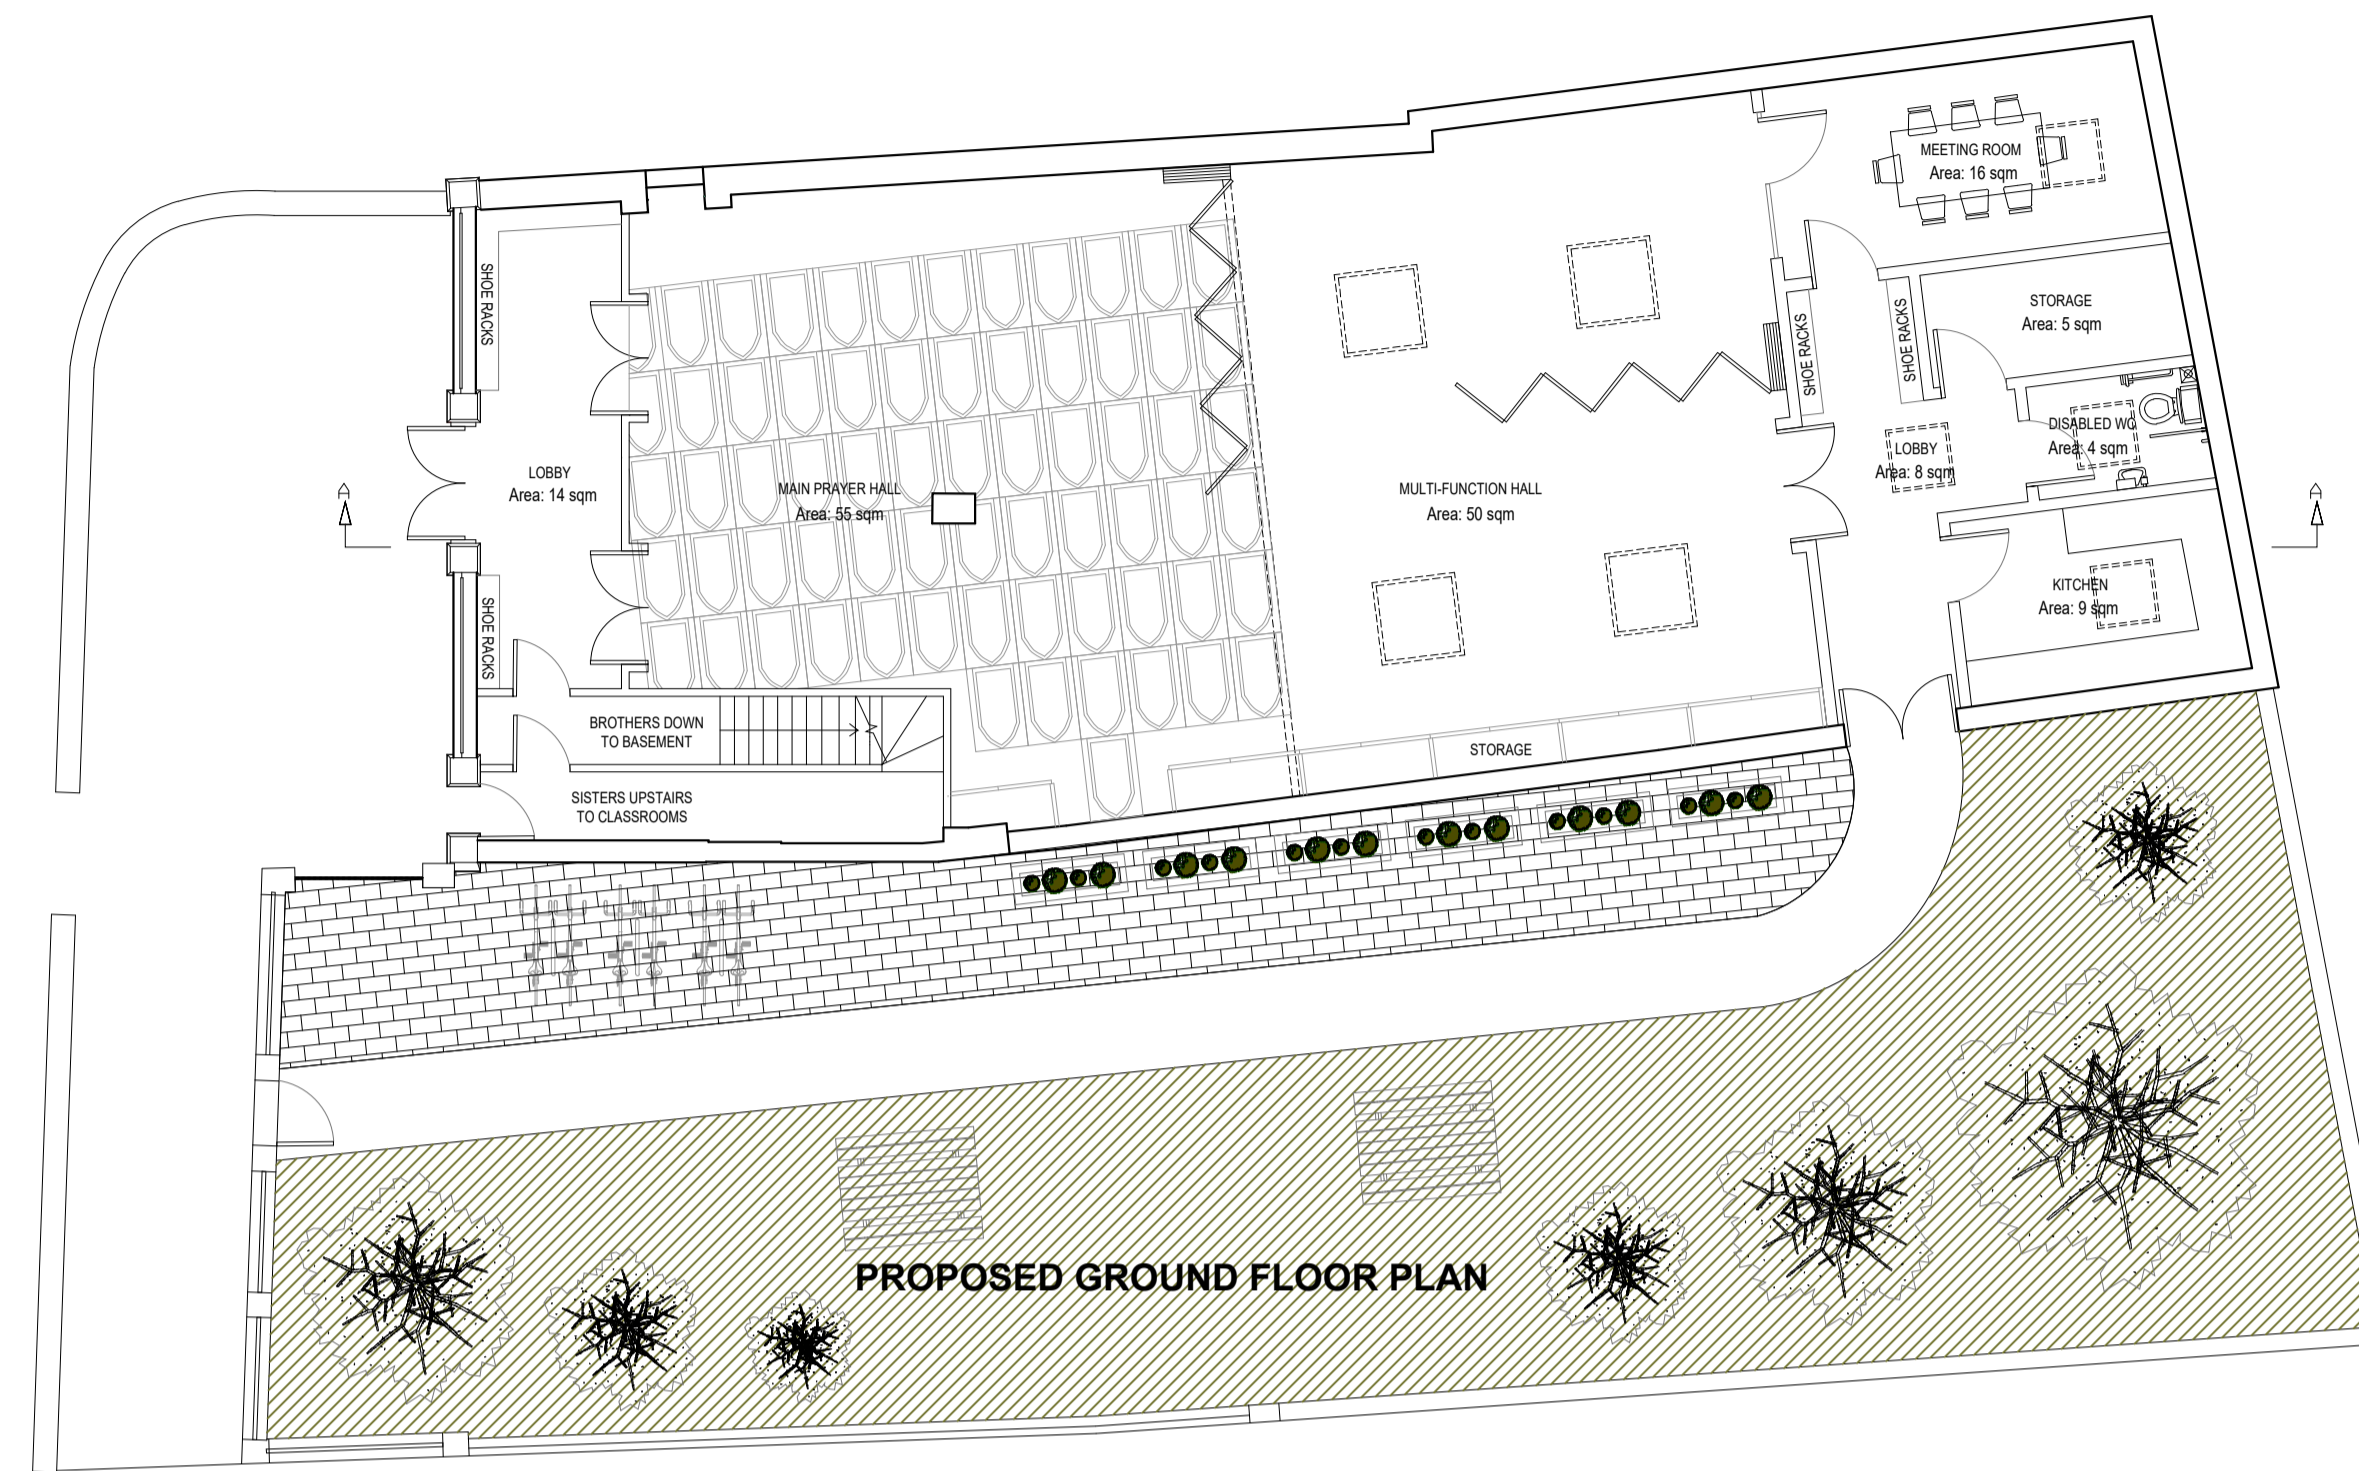


PROPOSED FIRST FLOOR PLAN

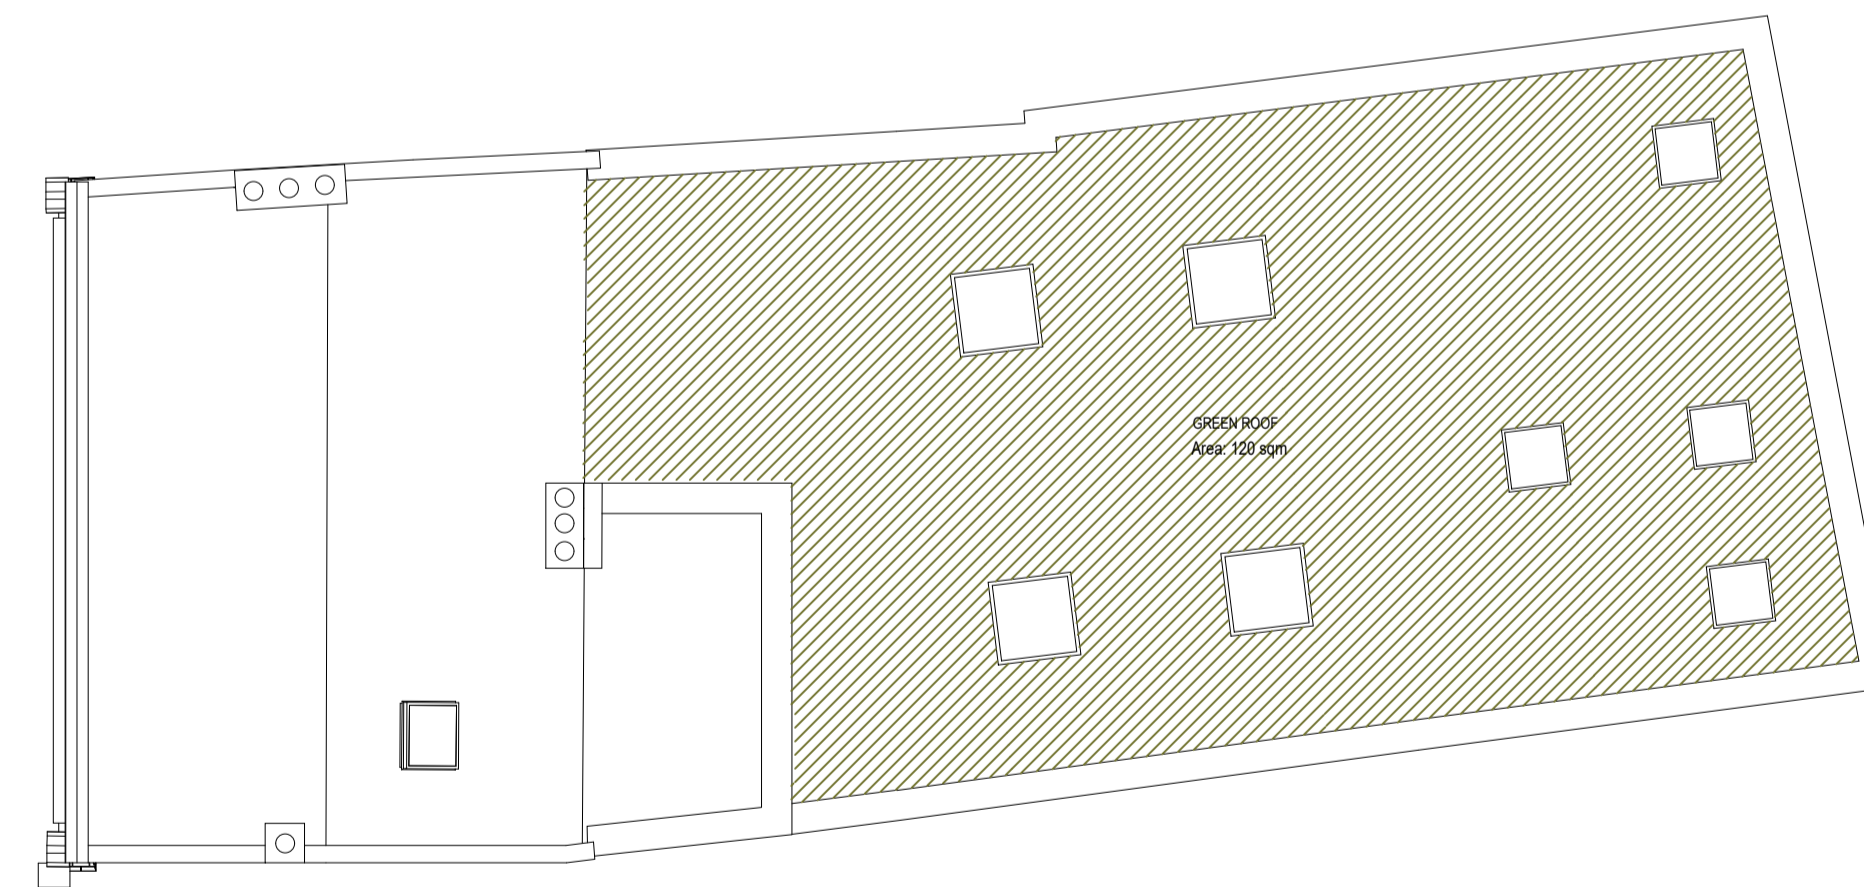

PROPOSED ROOF PLAN

SCALE BAR (METRES)

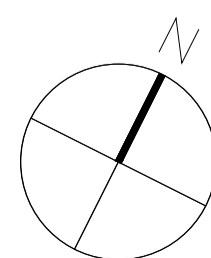

REV. A	REVISED PLANS, SECTIONS AND ELEVATIONS	ZA
	13 - 12 - 2023	

**PROPOSED**

**Atelier : UWA**  
**Chartered Architects**  
 for: Ahlul Istiqamah Trust UK

job:	The Jolly Fisherman 108 North Street London IG11 8LA	scale: 1 / 100 @ A1	date: 02/11/22
drawing title:	PROPOSED FLOOR PLANS	drawn by: ZA	rev:
		drawing No: 786 / JBZ / PP - 101 A	