



PROPOSED SOUTH WEST ELEVATION

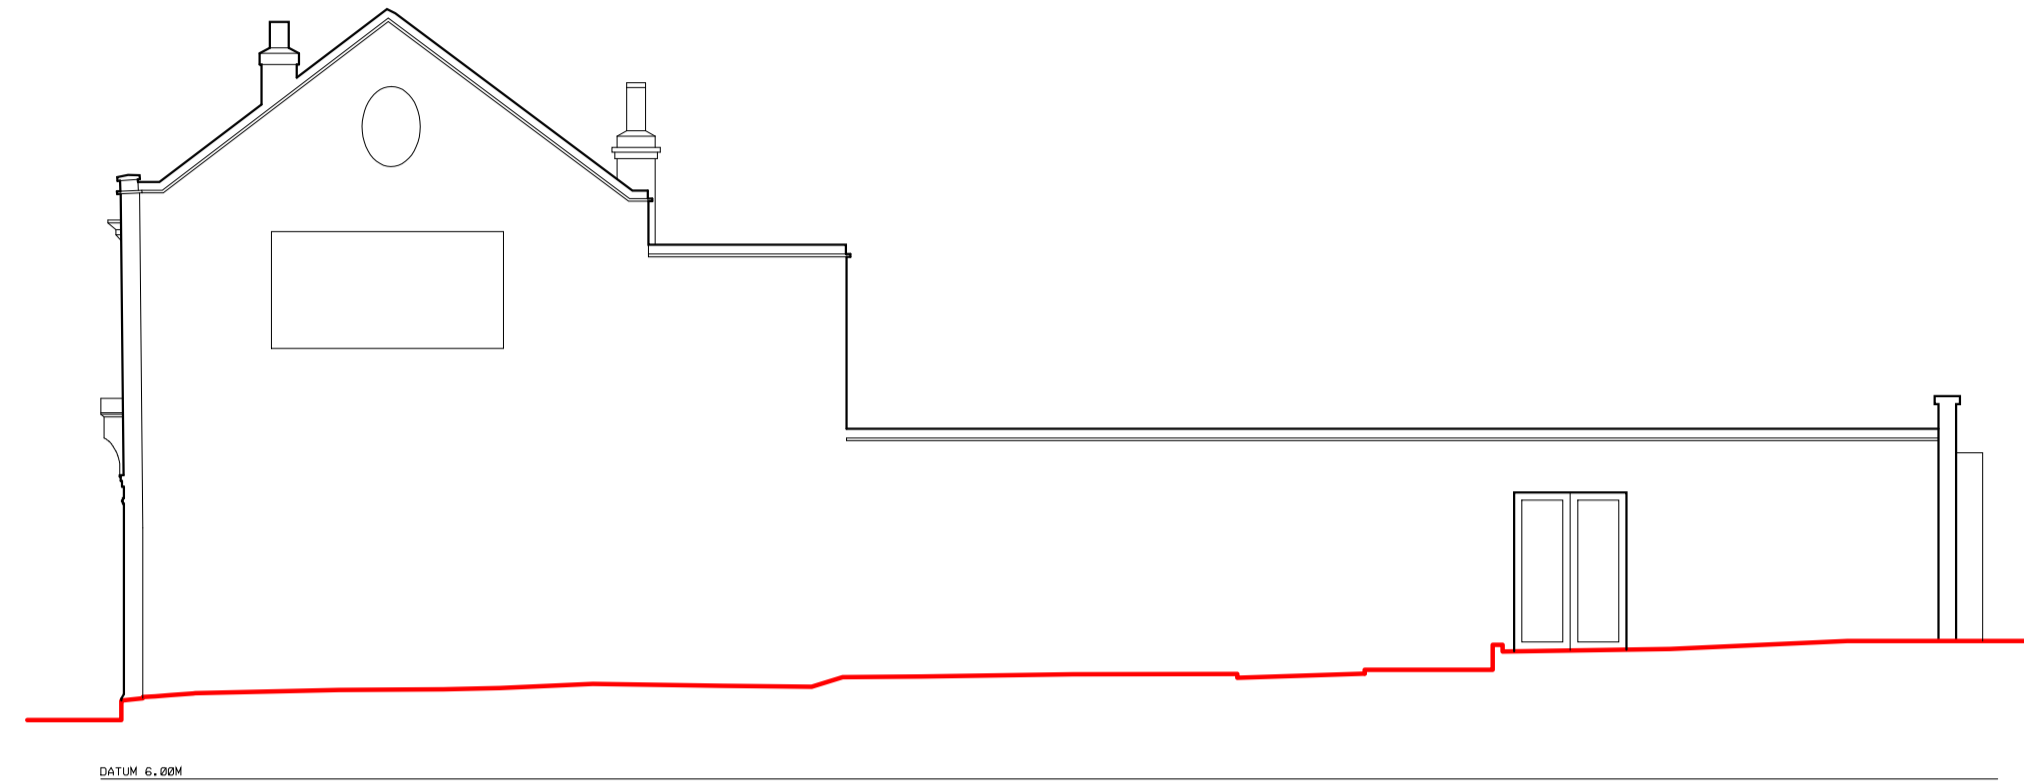

PROPOSED SOUTH EAST ELEVATION



PROPOSED NORTH EAST FLOOR PLAN

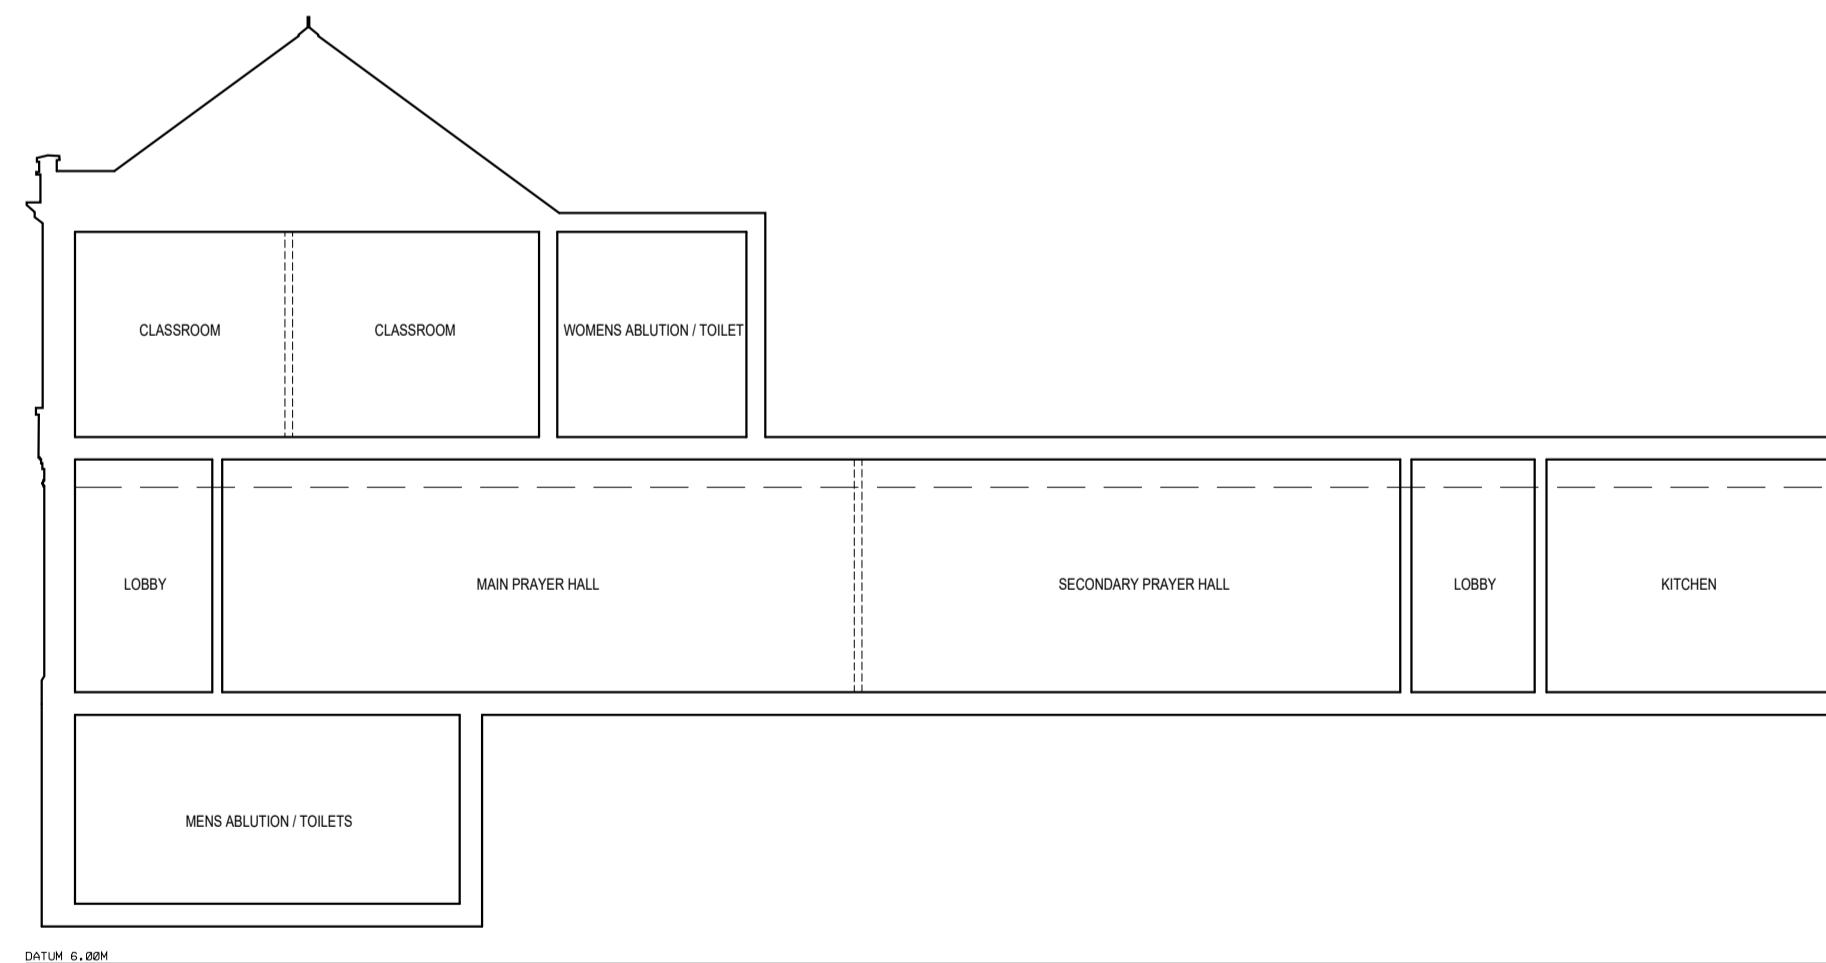

PROPOSED SECTION A-A'

SCALE BAR (METRES)



REV. A	REVISED PLANS, SECTIONS AND ELEVATIONS
	13 - 12 - 2023 ZA

PROPOSED

Atelier : UWA
Chartered Architects
 for: **Ahlul Istiqamah Trust UK**
 job: The Jolly Fisherman
 108 North Street
 London
 IG11 8LA
 scale: 1 / 100 @ A1
 date: 02/11/22
 drawing title: PROPOSED ELEVATIONS AND SECTIONS
 drawing No: 786 / JBZ / PP - 102 A
 rev: