

MANOR ROAD

existing drive

C/L

C/L

SOFT AREA

WALK WAY



PROP. GRASS

HEDGE

ADJOINING H. No 66

ADJOINING H. No 70

68 & 68a

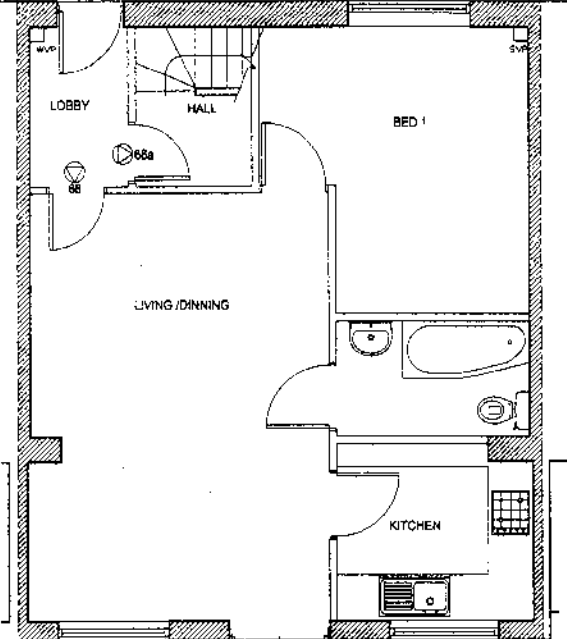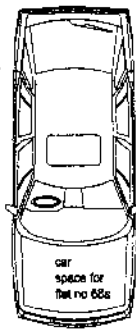

PROP. EXTENSION WITH PITCHED TILED ROOF COLOUR RED


ADJOINING PROPERTY MAIN BUILDING AND REAR EXTENSION RENDER FINISH

13000 APP GARDEN LENGTH

12000 APP GARDEN LENGTH

EXIST. GARAGE

EXIST. SHED

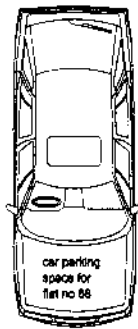

ALLEY WAY


SITE PLAN (G.F.)

68 Manor Road

DC/04/00357/FUL



GIS by ESRI (UK)

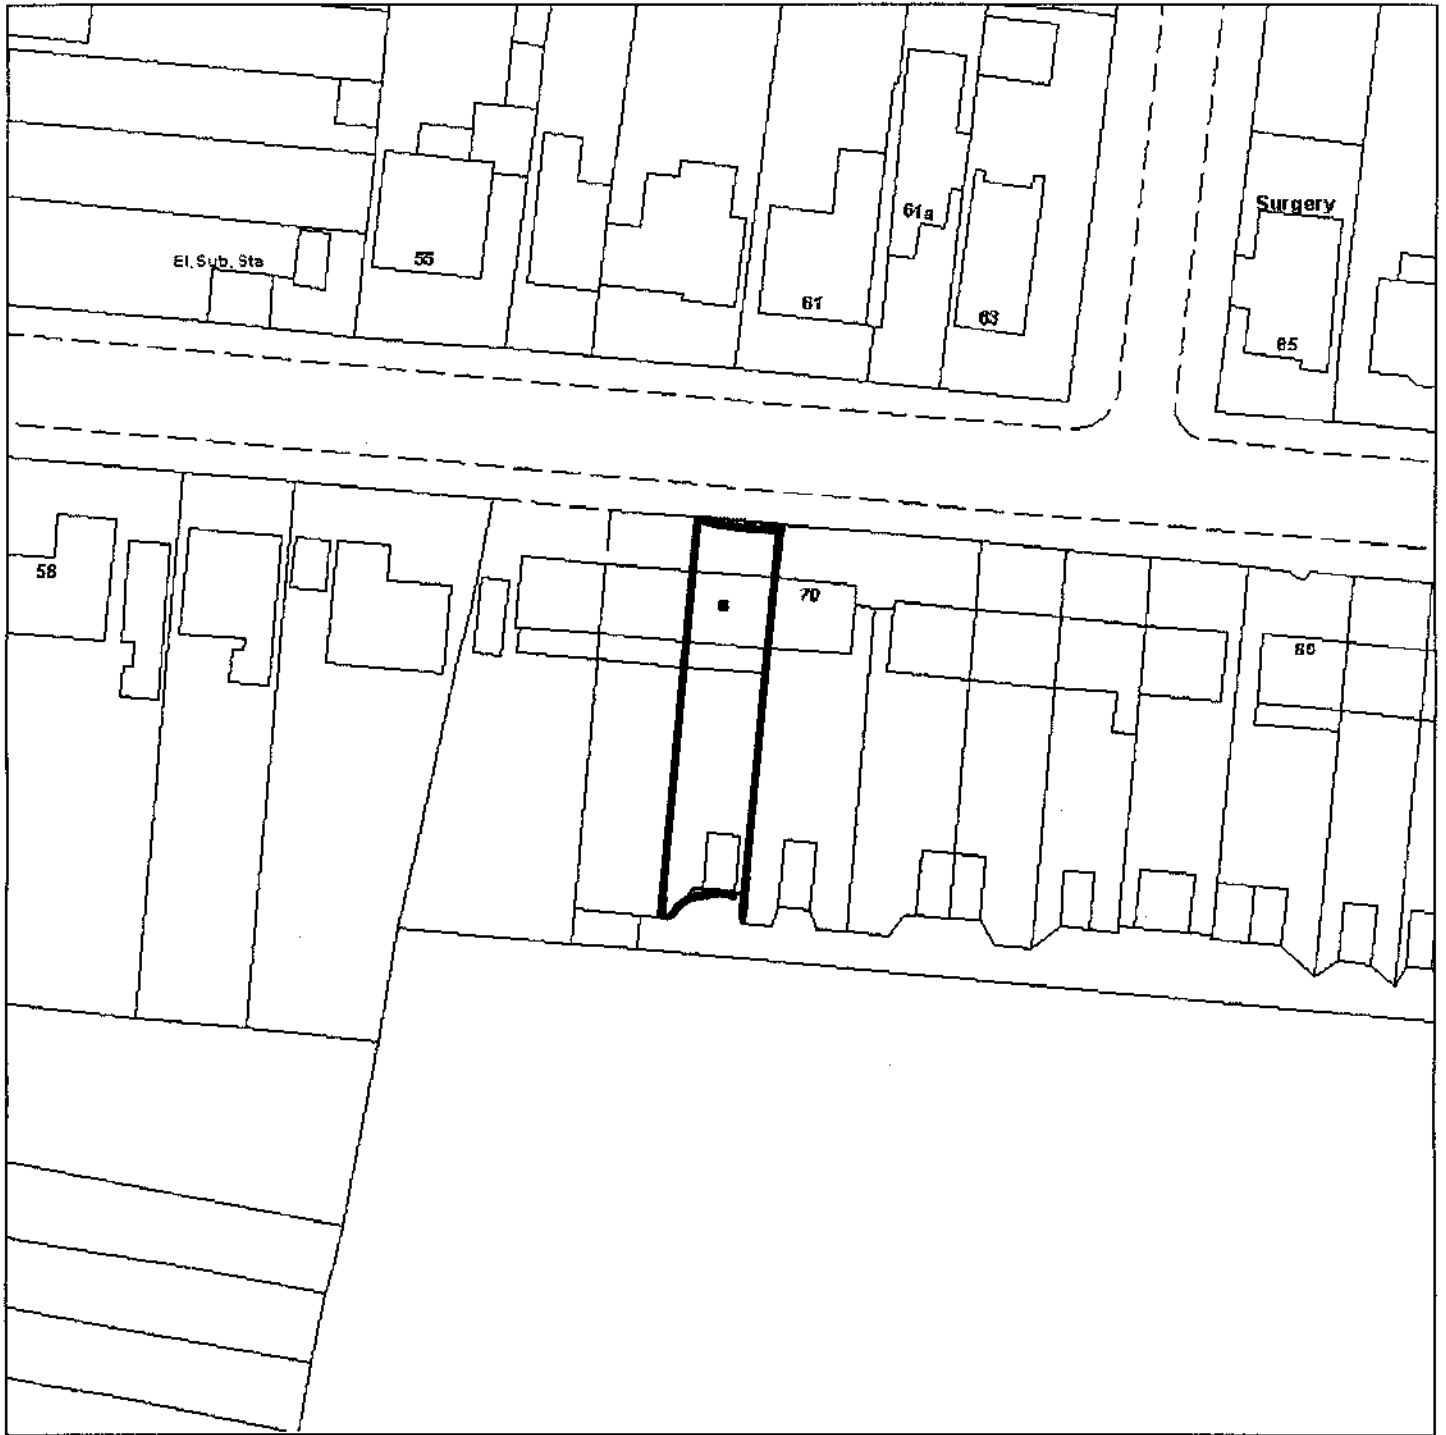

Scale : 1:625

Reproduced from the Ordnance Survey map with the permission of the Controller of Her Majesty's Stationary Office © Crown Copyright 2000.

Unauthorised reproduction infringes Crown Copyright and may lead to prosecution or civil proceedings.

Produced using ESRI (UK)'s MapExplorer 2.0 - <http://www.esriuk.com>

Organisation	LBBD
Department	LES
Comments	
Date	20 July 2004
SLA Number	Not Set