


KEY			
	EXISTING CEILING / WALL MOUNTED SECURITY CAMERA AND FUSED SPUR. LOCAL SPECIALIST TO CONFIRM SPECIFICATION AND POSITIONS		
	NEW POST / WALL MOUNTED SECURITY CAMERA AND FUSED SPUR. LOCAL SPECIALIST TO CONFIRM SPECIFICATION AND POSITIONS		

CONTAINER SIZE	UNIT AREA	QTY	TOTAL AREA
40 FOOT CONTAINER	29.8 sqm / 320 sqft	2	59.6 sqm / 640 sqft
20 FOOT CONTAINER	14.9 sqm / 160.3 sqft	14	208.6 sqm / 2245 sqft
10 FOOT CONTAINER	7.5 sqm / 81 sqft	1	7.5 sqm / 81 sqft
GRAND TOTAL			275.7 sqm / 2966 sqft

AREA WITHIN GATES - 1024.3sqm / 11021 sqft
 TOTAL CAR PARK AREA INCLUDING PARKING AND BIN STORE AREA - 1438.5sqm / 15478 sqft

PROPOSED CAR PARK - GROUND FLOOR PLAN
 SCALE 1:100

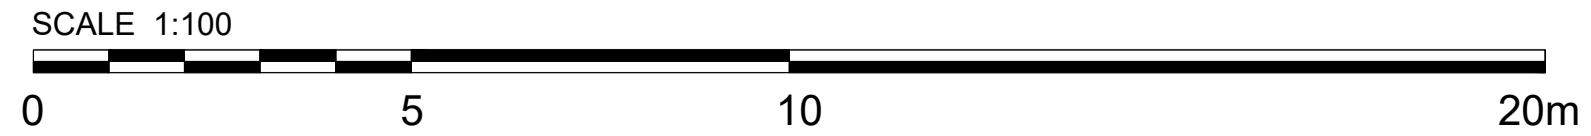

DRAWING REVISED 21.03.22



5 Hancock Road, London E3 3DA

Project: Roycraft House
 15 Linton Road
 Barking
 IG11 8HE
 Proposed Car Park
 Ground Floor Plan

Scale: 1:100@A1 Date: 14.10.21
 Drawn: BC

IMPORTANT
 This drawing is not to be copied, reproduced, retained or disclosed to any unauthorised person without the prior written consent of the architect.
 Do not scale from this drawing. Use all figured dimensions only.
 All figured dimensions to be checked on site prior to construction. All discrepancies, errors and omissions to be reported to the architect prior to construction. Layout and dimensions of existing buildings to be checked on site. If in doubt ask.

DWG NO: 2812P-05.01/N