




Garden Room Plan

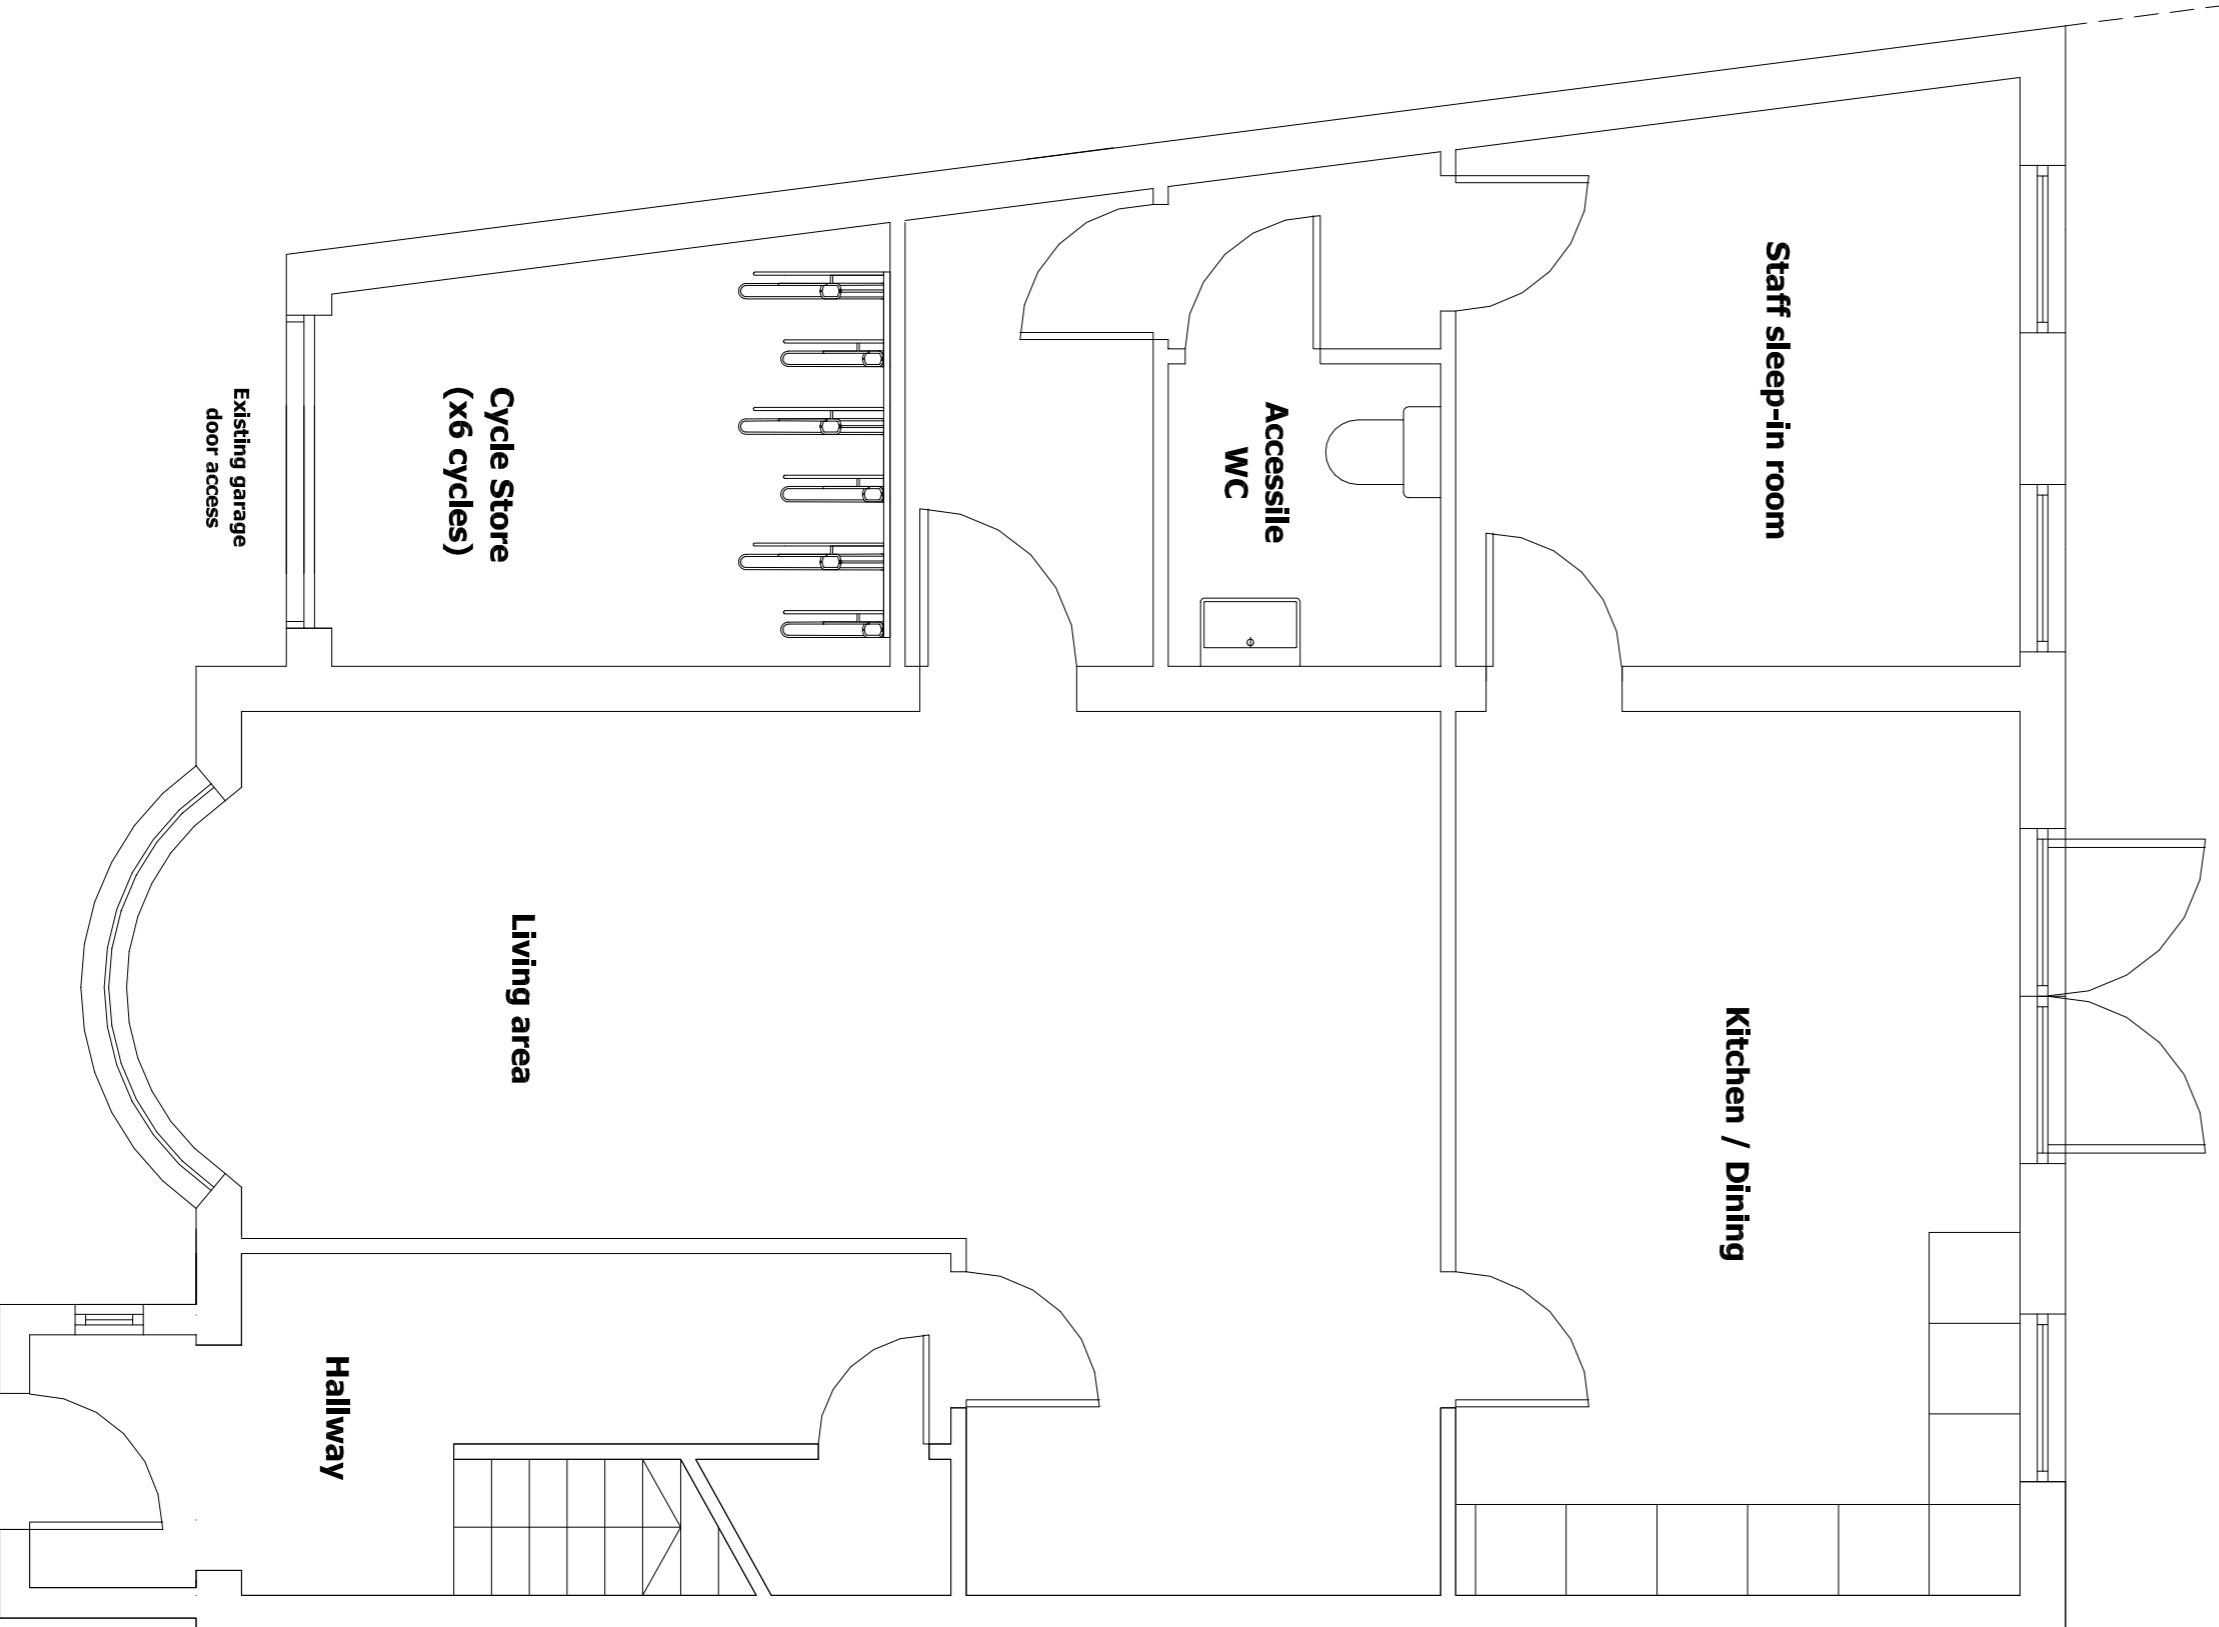

Ground Floor Plan

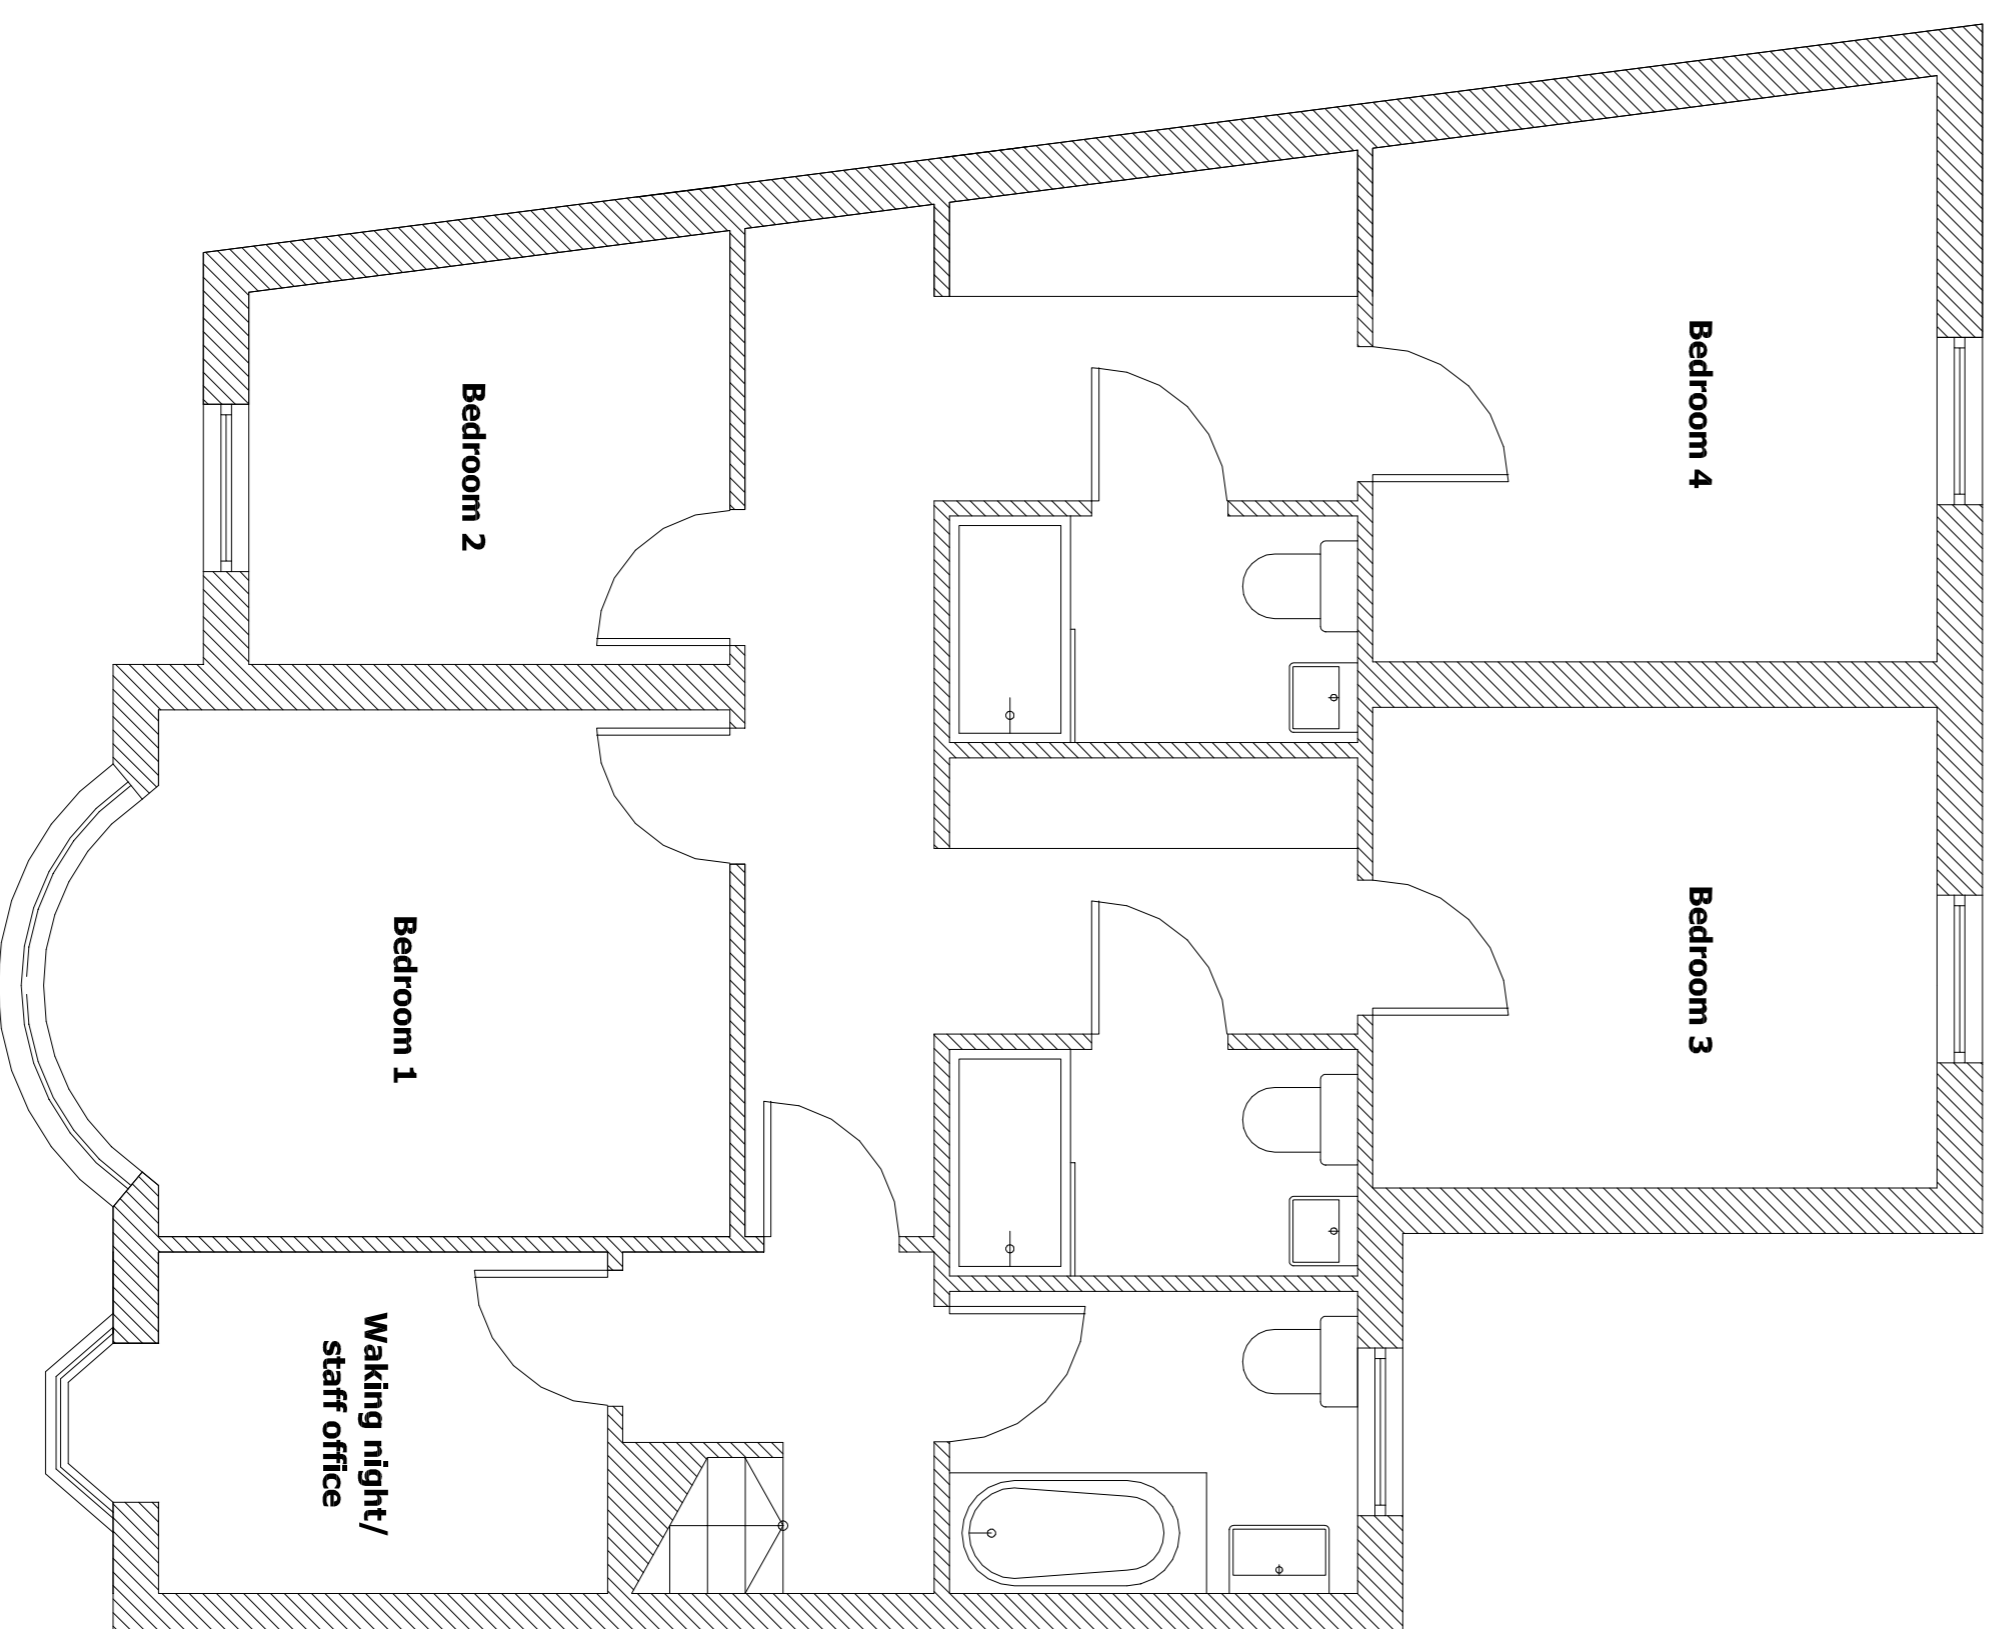

First Floor Plan

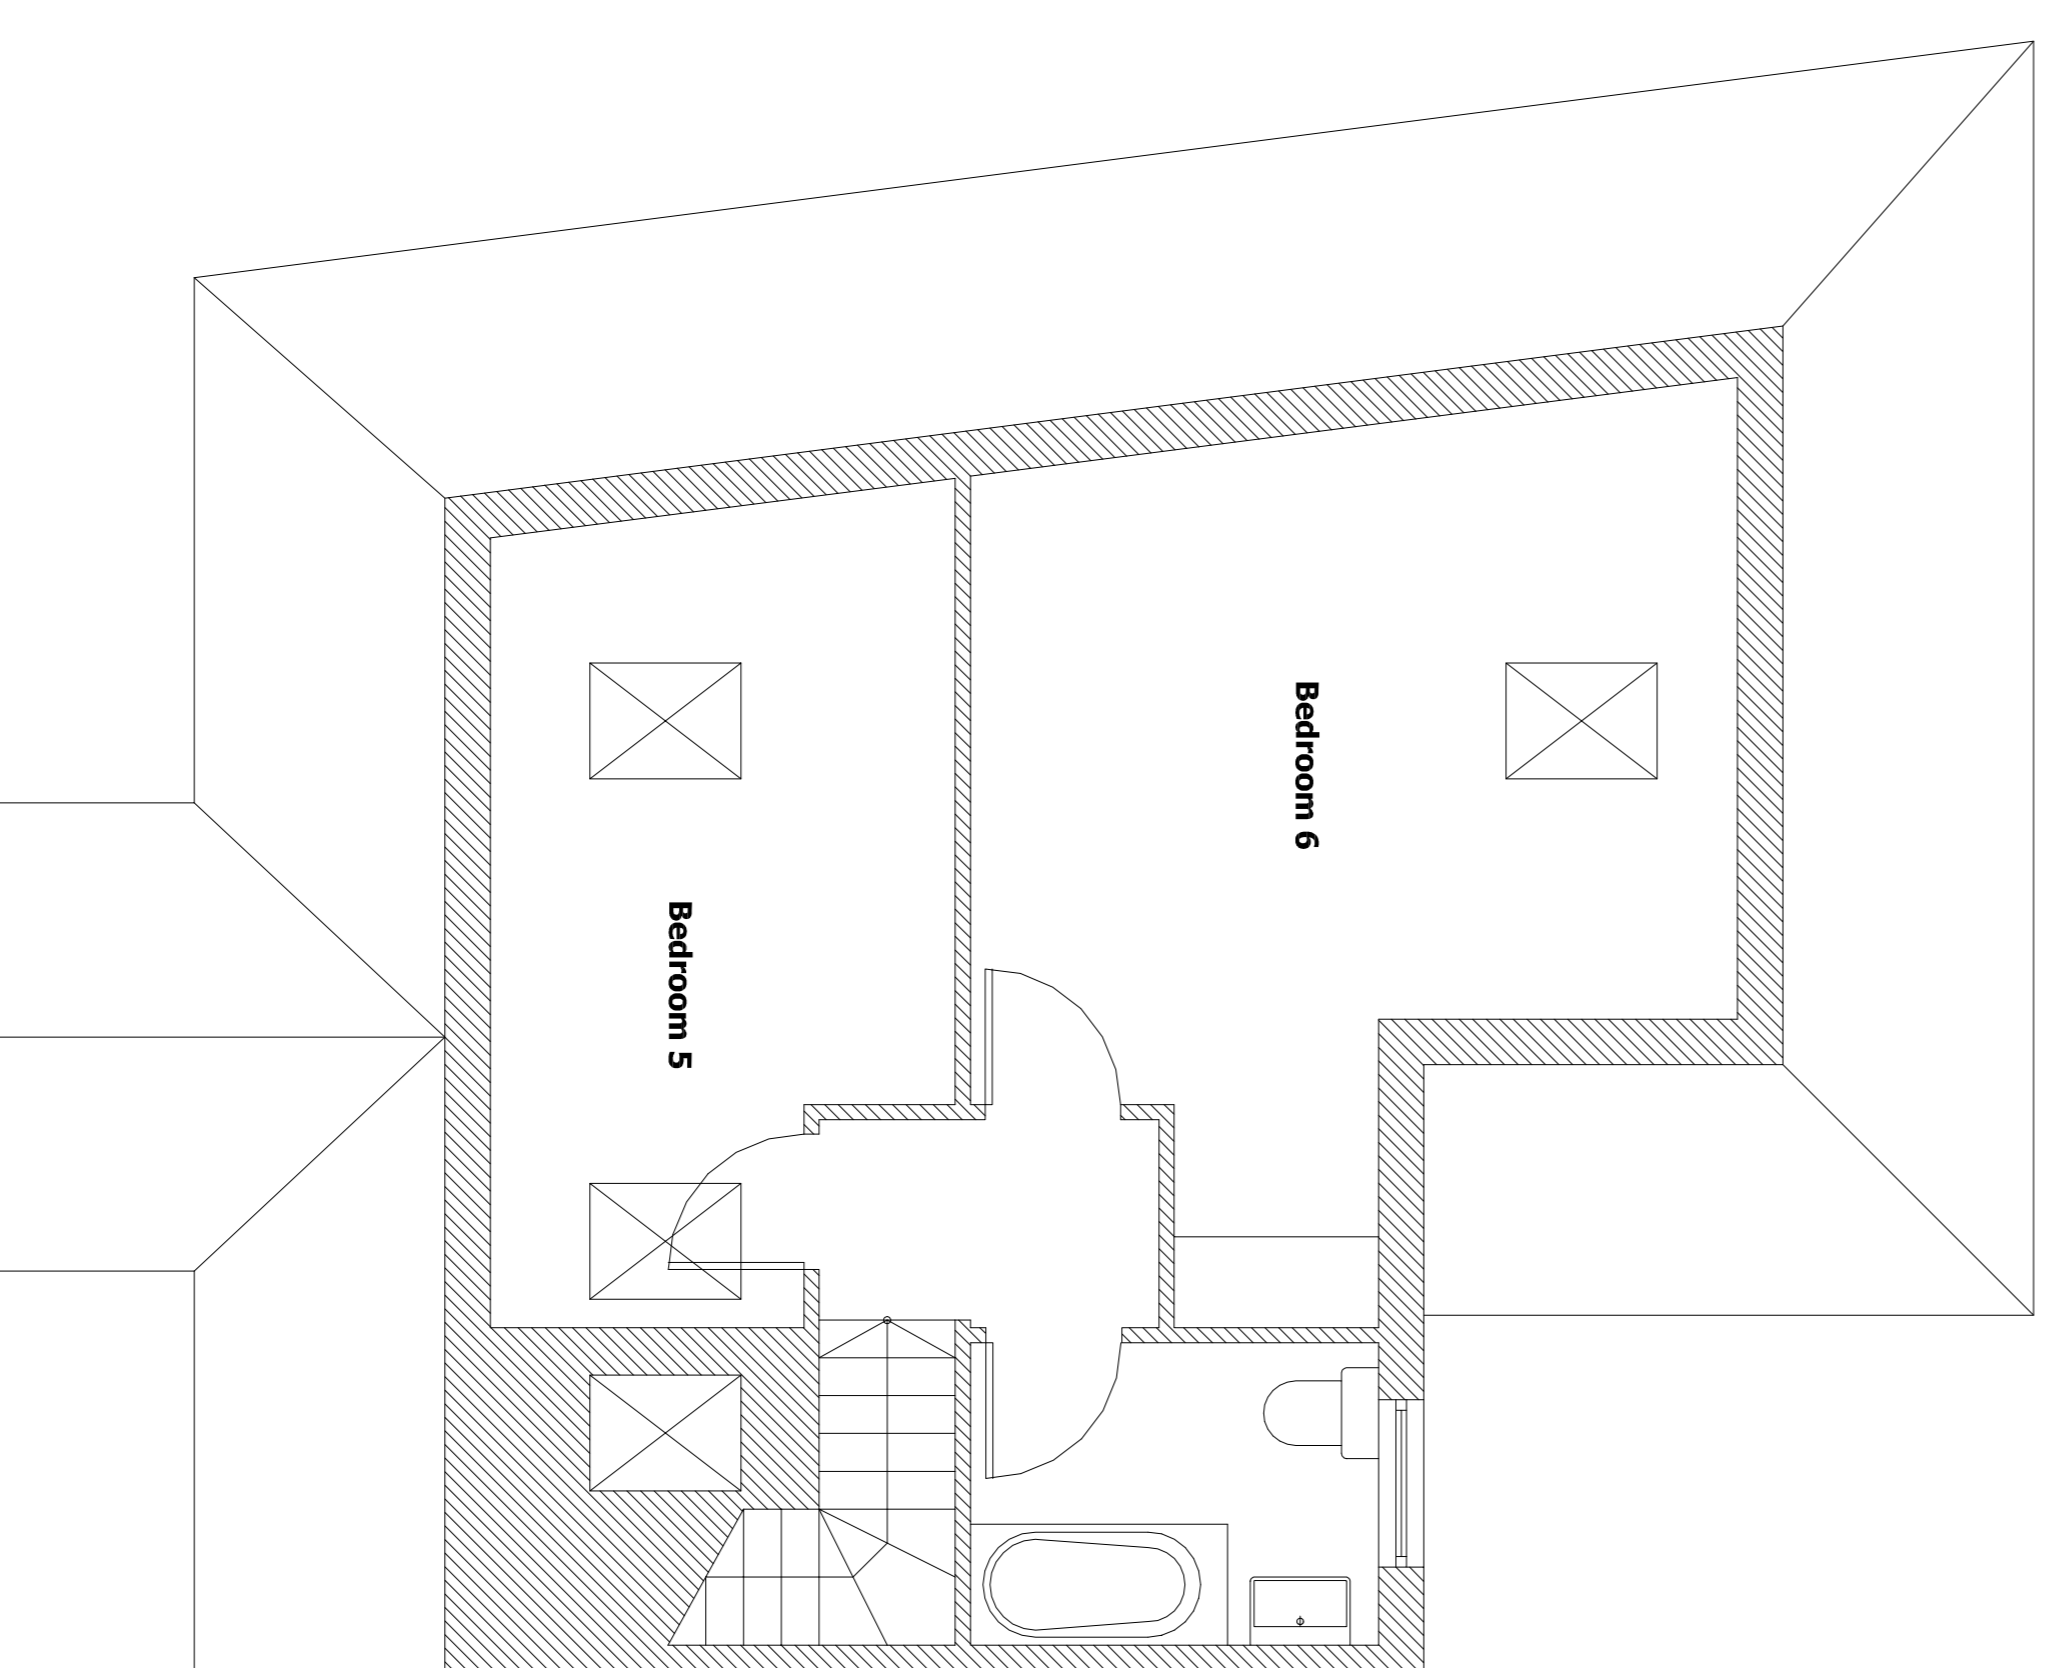

Second Floor Plan

made-in

client: Confidential
project title: 33 Becdes Drive | Barking
job number: 20068
drawing number: A_PL_E001
(Proposed Plans)
date: November 2023
scale: 1:50 @ A1
revision A - 2023/01/29 (Addition of cycle locker)
revision B - 2024/02/23 (Amendment to create a cycle store for x6 bikes utilising existing garage door access)