



revision	date	author	revision notes
D1	15.02.2008	KM	Amended to reflect changes in plan

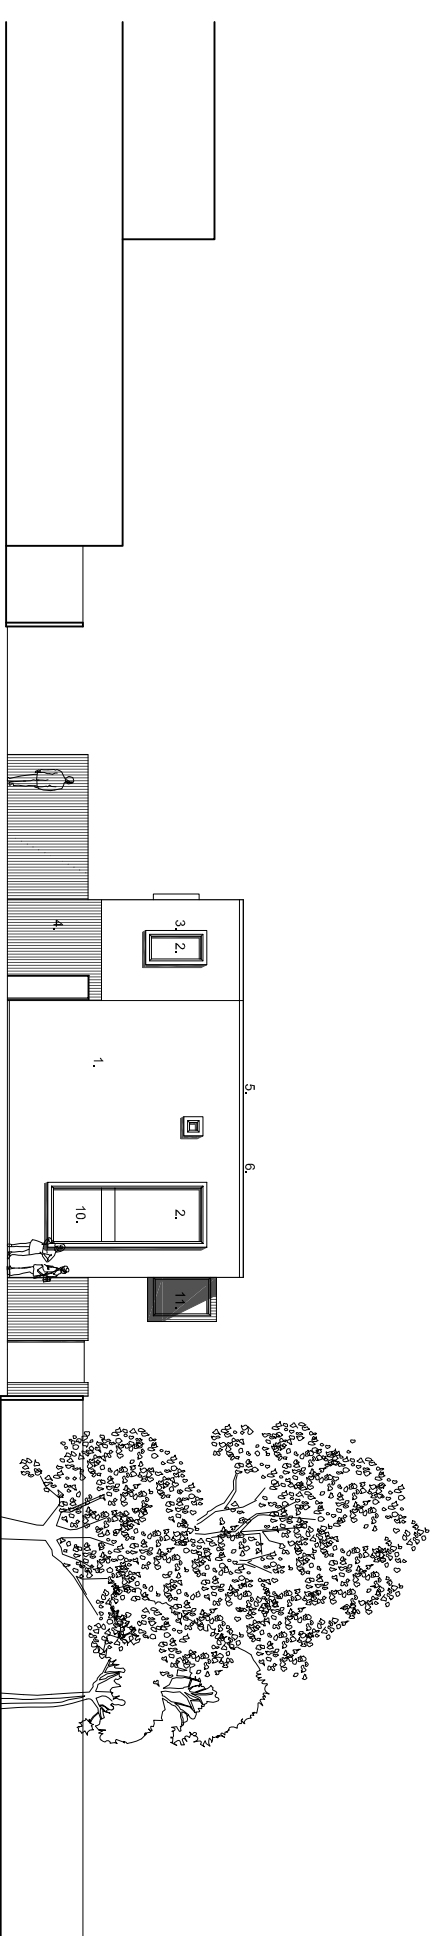

North Elevation

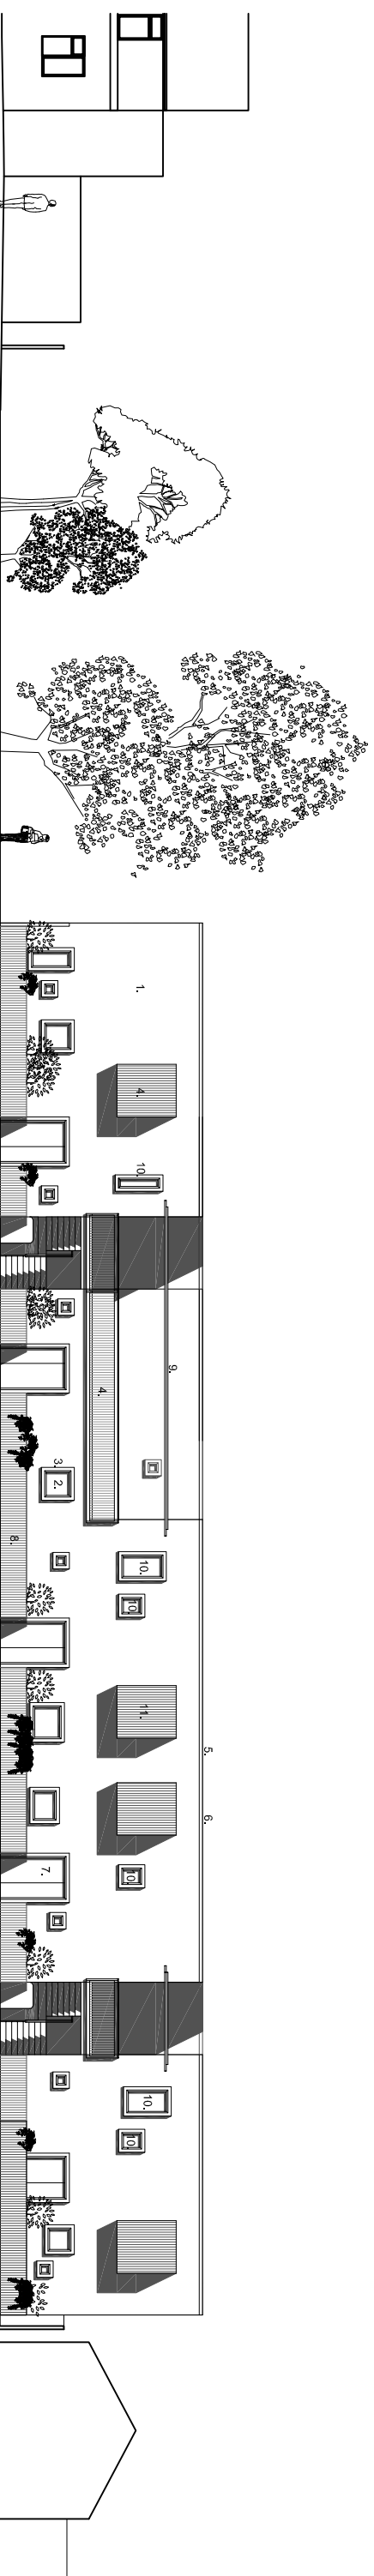

West Elevation

1. Self Coloured Dark Grey Render
2. White Aluminium PPC Windows
3. White Aluminium PPC Frames
4. Timber Cladding
5. Aluminium PPC Trim
6. Green Roof
7. Door Entrance - Feature Canopy
8. Low Height Wall - Timber Cladding
9. Feature Canopy above external stair well
10. High Level Frosted Glass
11. Feature Window Box
12. Sliding Door
13. High Level Timber Fencing

**FOR PLANNING APPLICATION PURPOSES ONLY**

This drawing has been produced for *2/10 Horseshoe, . . . . .* for the project/site named as *Parloes Avenue, RM9, . . . . .* and is submitted as part of a planning application relating to this site name only and is not intended for use by any other person or organisation or for any other purpose.

© Orbit Architects Limited

08.11.2007



Project: **Former Garages Site Parloes Avenue, Dagenham, RM9**

Site: **Proposed North & West Elevations**

Scale: 1:100 @ A1 Date: 01.02.2008 Author: KM

DO NOT SCALE FROM THIS DRAWING. Verify all dimensions on site

**0375 D1-200 D1**

© Orbit Architects Limited 83 Blackthorn Road, London SE1 8HA T: 020 7593 3380 F: 020 7593 3381 E: info@orbitarchitects.com