

DO NOT SCALE

THE CONTRACTOR SHALL CHECK AND VERIFY ALL DIMENSIONS OF THE WORKING DRAWINGS AND SHALL REPORT ANY DISCREPANCIES TO THE ARCHITECT IMMEDIATELY UPON DISCOVERY.

THE CONTRACTOR SHALL BE RESPONSIBLE FOR OBTAINING ALL NECESSARY PERMITS AND APPROVALS FROM THE LOCAL AUTHORITIES.

THE DRAWING AND THE WORKS SHOWN THEREON ARE THE PROPERTY OF THE ARCHITECT AND SHALL NOT BE REPRODUCED OR TRANSMITTED IN ANY FORM OR BY ANY MEANS, ELECTRONIC OR MECHANICAL, WITHOUT THE WRITTEN PERMISSION OF THE ARCHITECT.


NOTES

1. THE CONTRACTOR SHALL VERIFY THE EXISTING CONDITIONS OF THE SITE AND SHALL REPORT ANY DISCREPANCIES TO THE ARCHITECT IMMEDIATELY UPON DISCOVERY.

2. THE CONTRACTOR SHALL BE RESPONSIBLE FOR OBTAINING ALL NECESSARY PERMITS AND APPROVALS FROM THE LOCAL AUTHORITIES.

KEY

- Existing building footprint
- Existing building extension (exact position TBD)

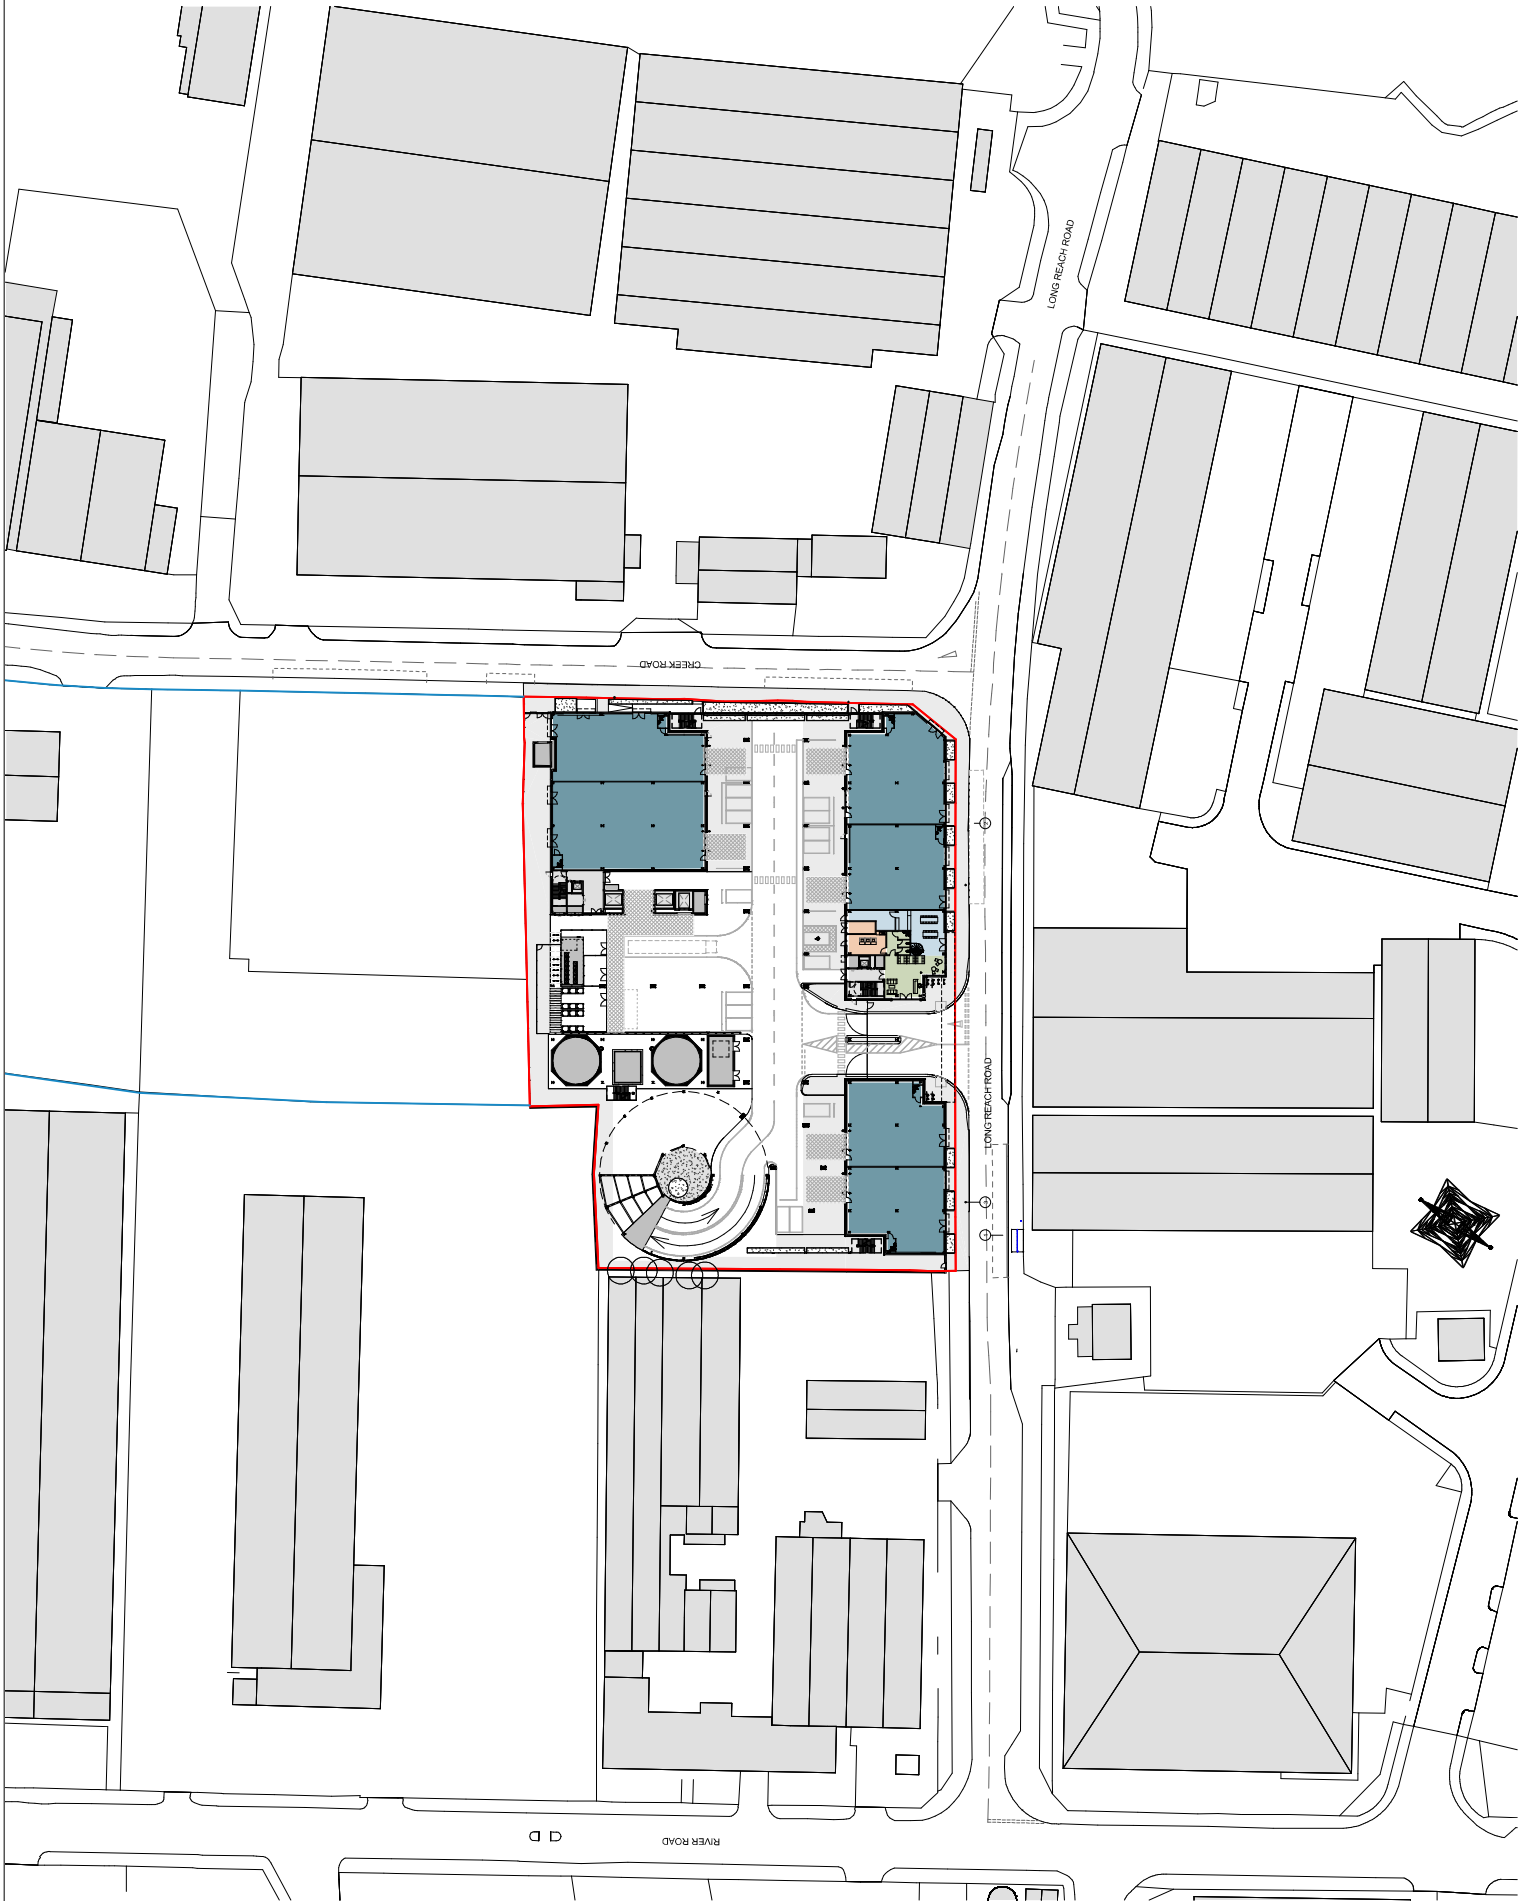

REV	DATE	DESCRIPTION
D	26/10/20	Final Design
C	09/10/20	Revised Design
B	15/09/20	Final Design
A	23/09/20	Final Design

HaworthTompkins
144101 22/24 12/24 | www.haworthtompkins.com

1961 INTENSIFYING BARRING

Proposed Site Plan

PROJ: BH1918/HTL-14-00-00-00-001100

SCALE: 1:5000@A1

DATE: 26/10/20

PROJECT: Chasebur

AUTHOR: Chasebur

COORDINATION: Chasebur