

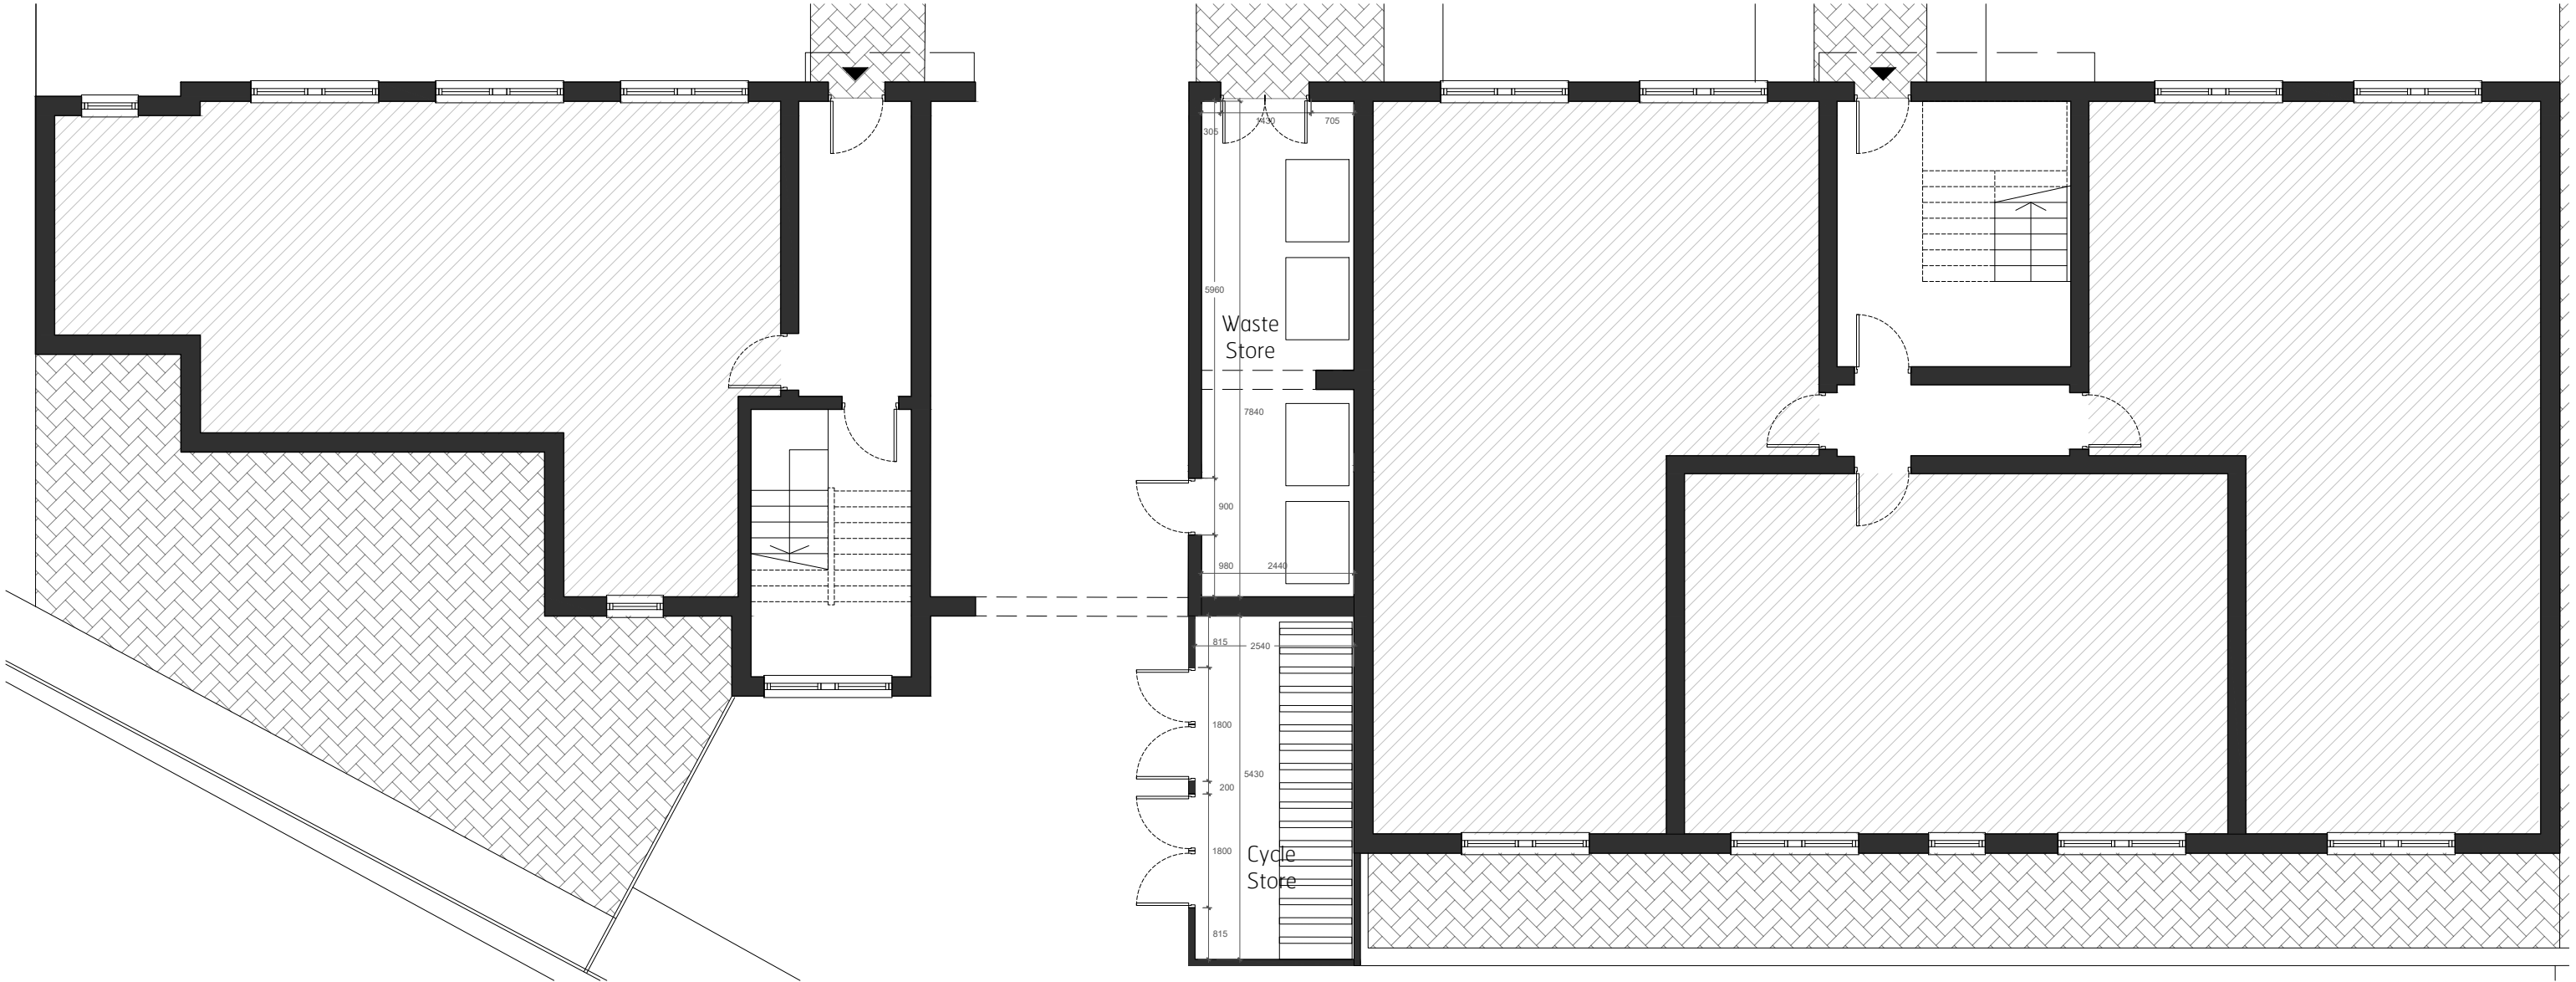


USE FIGURED DIMENSIONS ONLY. DO NOT SCALE FROM THIS DRAWING EXCEPT FOR PLANNING PURPOSES. ALL DIMENSIONS MUST BE CHECKED ON SITE. ANY INCONSISTENCIES MUST BE REPORTED BACK TO THE ARCHITECT. THIS DRAWING AND ANY DESIGN INDICATED THEREON ARE THE COPYRIGHT OF BROOKS MURRAY ARCHITECTS. ALL RIGHTS ARE RESERVED. NO PART OF THIS WORK MAY BE REPRODUCED WITHOUT PRIOR PERMISSION IN WRITING FROM BROOKS MURRAY ARCHITECTS. PLANNING STAGE DRAWINGS SHOULD NOT BE USED FOR CONSTRUCTION.

REV.	AMENDMENT	BY:	DATE
1	Dimensions included	CM	17.02.2021

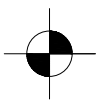

 **Proposed Ground Floor Plan**
1:100 @ A3

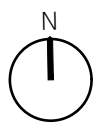

Brooks Murray Architects
The Arts Building, Morris Place, N4 3JG
+44 (0)2077399955 architects@brooksmurray.com



CLIENT:
AVON GROUP LTD

JOB:
SIENNA BUILDING
116 - 118 VICTORIA ROAD
BARKING IG11 8PZ, LONDON

DRAWING TITLE:
Proposed Ground Floor Plan

SCALE:
1:100@A3

DATE:
NOVEMBER 2020

STATUS:
PLANNING

DRAWING NUMBER:	REV:	ISSUED BY:
1244.16 - 101	1	CM

