


APPENDIX 3

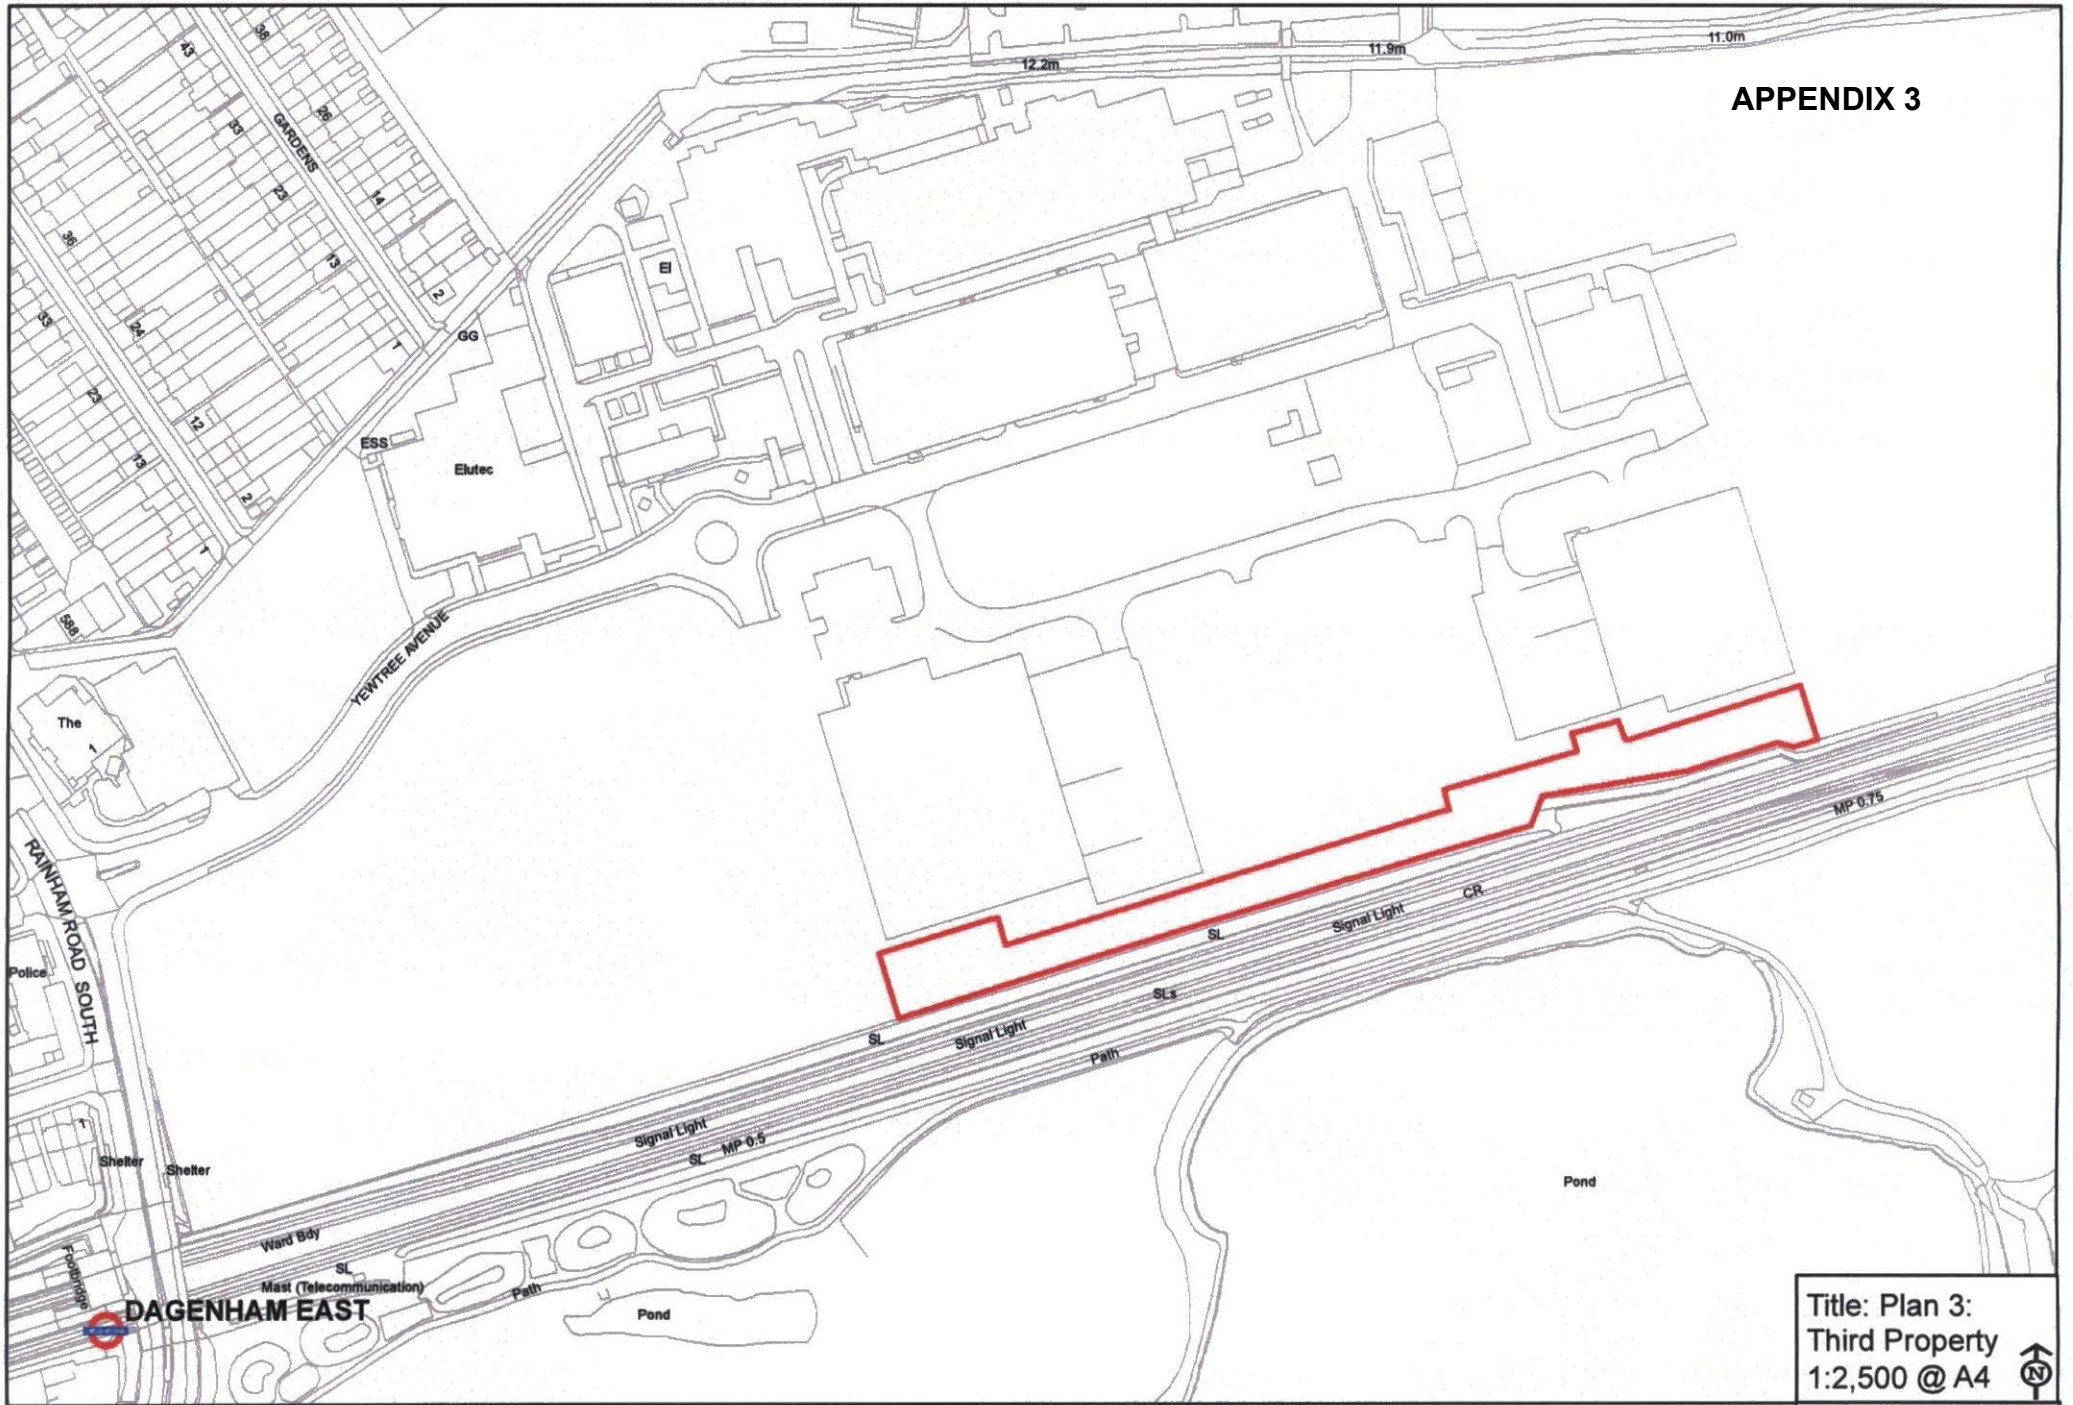

Title: Plan 3:
Third Property
1:2,500 @ A4
© Crown copyright. All rights reserved
Licence number – 100019280 (2018)

