

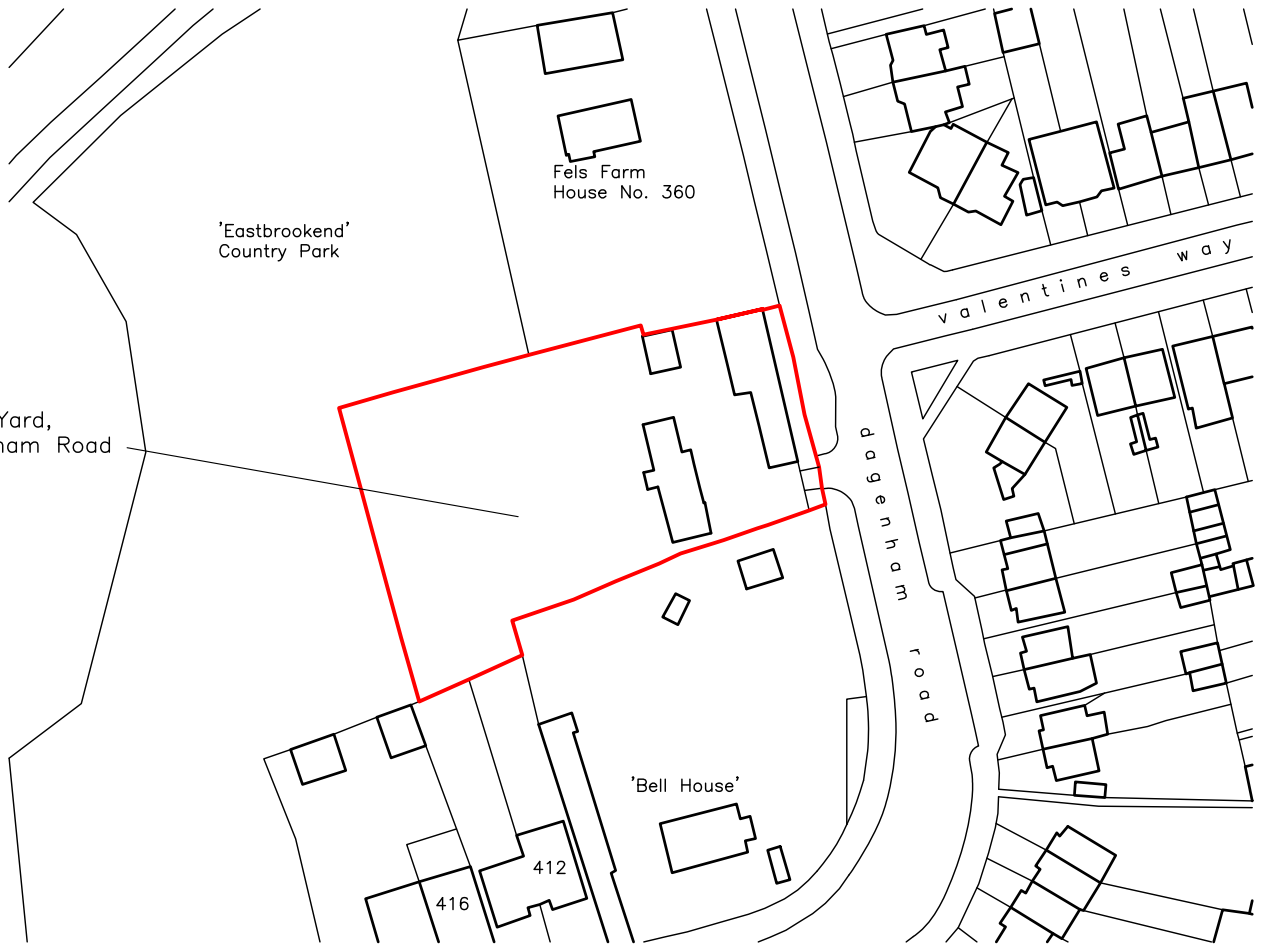


Site:  
Fels Farm Yard,  
360 Dagenham Road

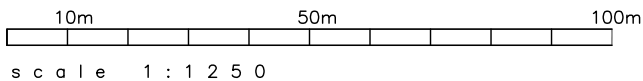

site location plan  
scale 1 : 1 2 5 0

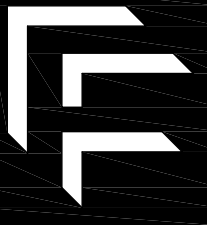

client	Cedarmill Developments Ltd.	detail	Proposed New Development Site Location Plan			<b>ARCHITECTS URBAN DESIGN SPACE PLANNING</b>  85 CRAIGDALE RD, ROMFORD ESSEX, RM11 1AF T: 01708 741235 INFO@FORMARCHITECTURE.LTD.UK WWW.FORMARCHITECTURE.LTD.UK	 <b>FORM ARCHITECTURE</b>
project	Fels Farm Yard 360 Dagenham Road Rush Green Romford RM7 0NT	scale 1:1250 @A4			checked lc		
		date Nov 2019	drawn ayc	revision			
		drawing no. <b>1684/P01</b>	-				