




Standard Instructions

- This drawing is copyright © and must not be reproduced in whole or in part without written authority of Form Architecture Ltd.
- Unless formally agreed otherwise, services on this project are for the provision of drawings only and not the supervision or inspection of the work, excavations, foundations, structure and detail.
- The Main Contractor, subcontractor or supplier shall:
 - Verify all dimensions on site and immediately report any discrepancies or omissions between drawings before putting the work concerned in hand, forwarding the work or preparing shop drawings.
 - Work to fix-dimensions only (except where full size details are provided). DO NOT SCALE.
 - Not vary any work shown on the drawing without obtaining prior approval.
 - Be responsible for requesting any additional information required.
 - Supply all shop drawings, illustrations, specifications etc. of all specialist work to be incorporated in the Main Contractors Works.
 - Immediately inform if any work shown on this drawing is not in accordance with the relevant Codes of Practice, recognised good practice throughout the industry and does not comply with current Building Regulations or other statutory requirements.
 - Immediately advise of the effect upon programme and cost of any alterations to the proposed works shown on this drawing.

Note: This drawing is prepared solely in support of the Town & Country Planning Act and is not a working drawing and should not be used as such.


Revisions

No.	Date	Detail	Initial
A	10/20	Site Access Atts	lc
B	10/20	Road Markings	lc
C	10/20	Planning Notes	lc
D	01/21	Planning/Highways Comments	lc

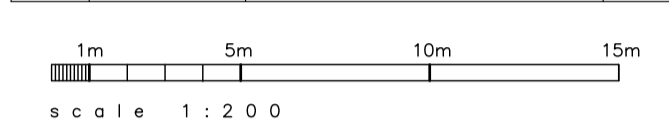

Note: Drawing based upon survey information provided Laser Surveys Ltd.

**ARCHITECTS
URBAN DESIGN
SPACE PLANNING**

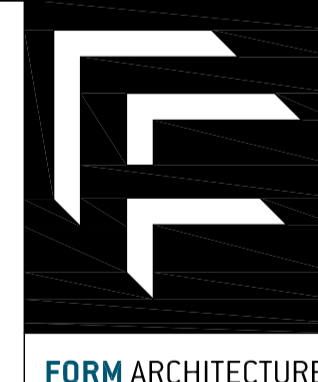

85 CRAIGDALE RD, ROMFORD
ESSEX, RM11 1HF
T: 01708 741235
F: 01708 741302
INFO@FORMARCHITECTURE.LTD.UK
WWW.FORMARCHITECTURE.LTD.UK

client	Cedamill Developments Ltd.		
project	Fels Farm Yard, 360 Dagenham Road, Rush Green, Romford, RM7 0NT		
detail	New Development Proposed Block Plan		
scale	1/200 @ A1		
date	Sept 2020	drawn	lc
checked		revision	D
drawing no.	1684/P04		

block plan
scale 1:200