


APPENDIX 1

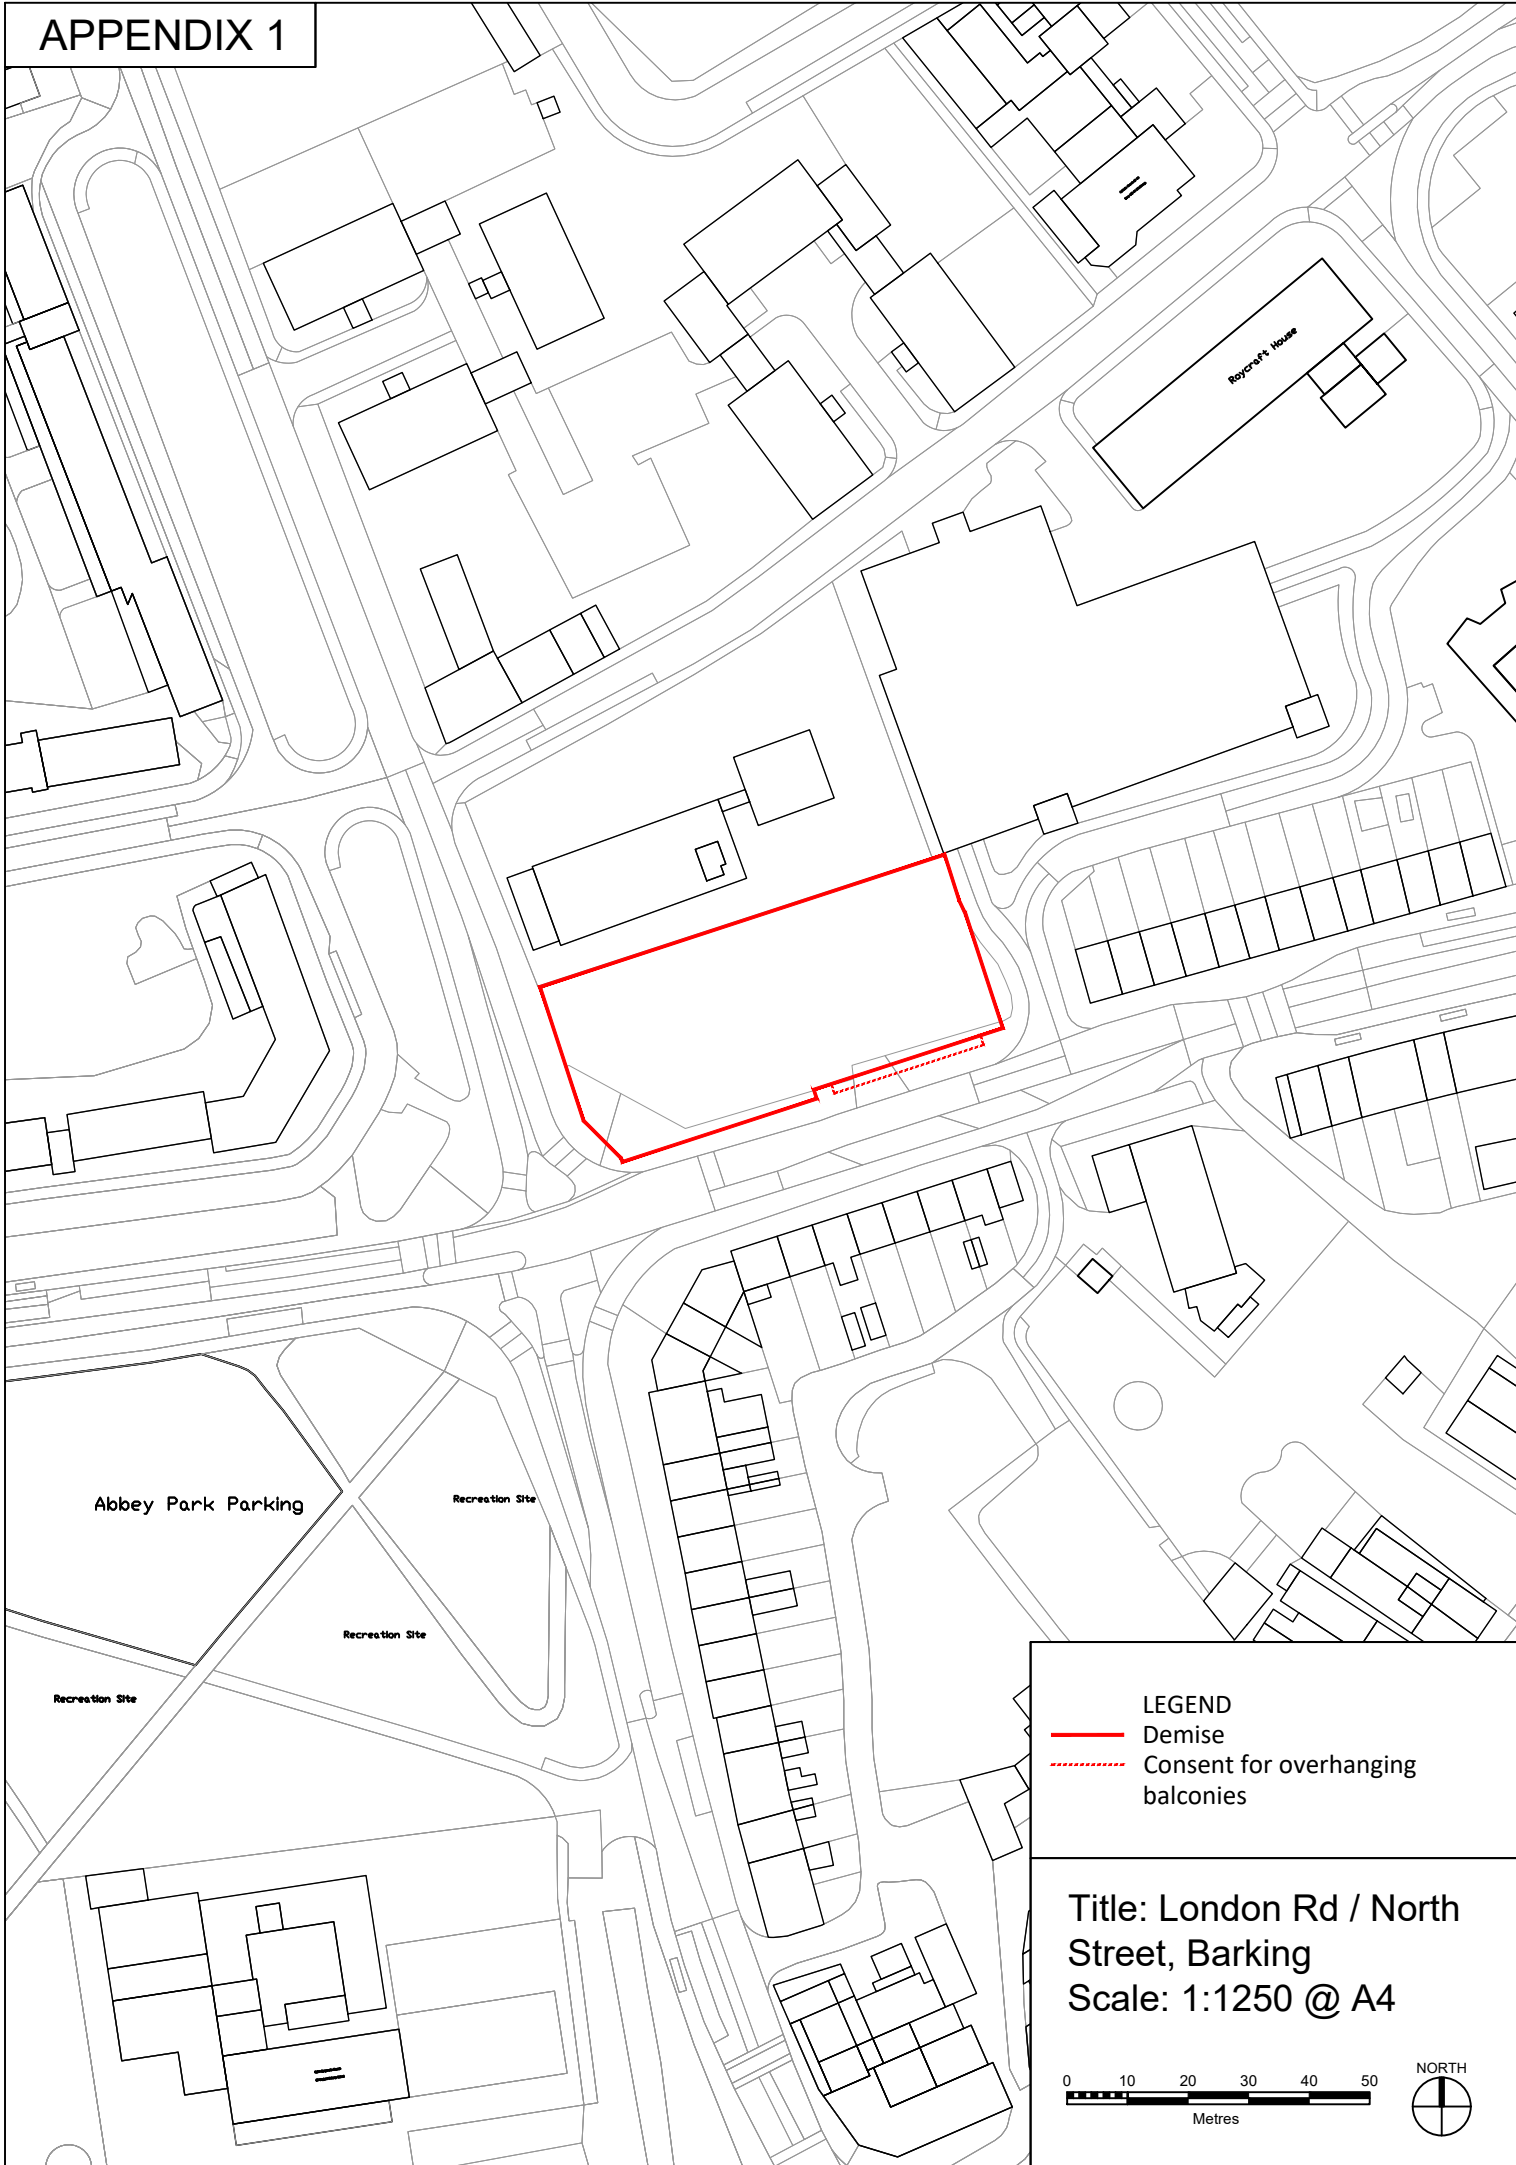

LEGEND

- Demise
- - - Consent for overhanging balconies

Title: London Rd / North Street, Barking
Scale: 1:1250 @ A4

