


APPENDIX 3

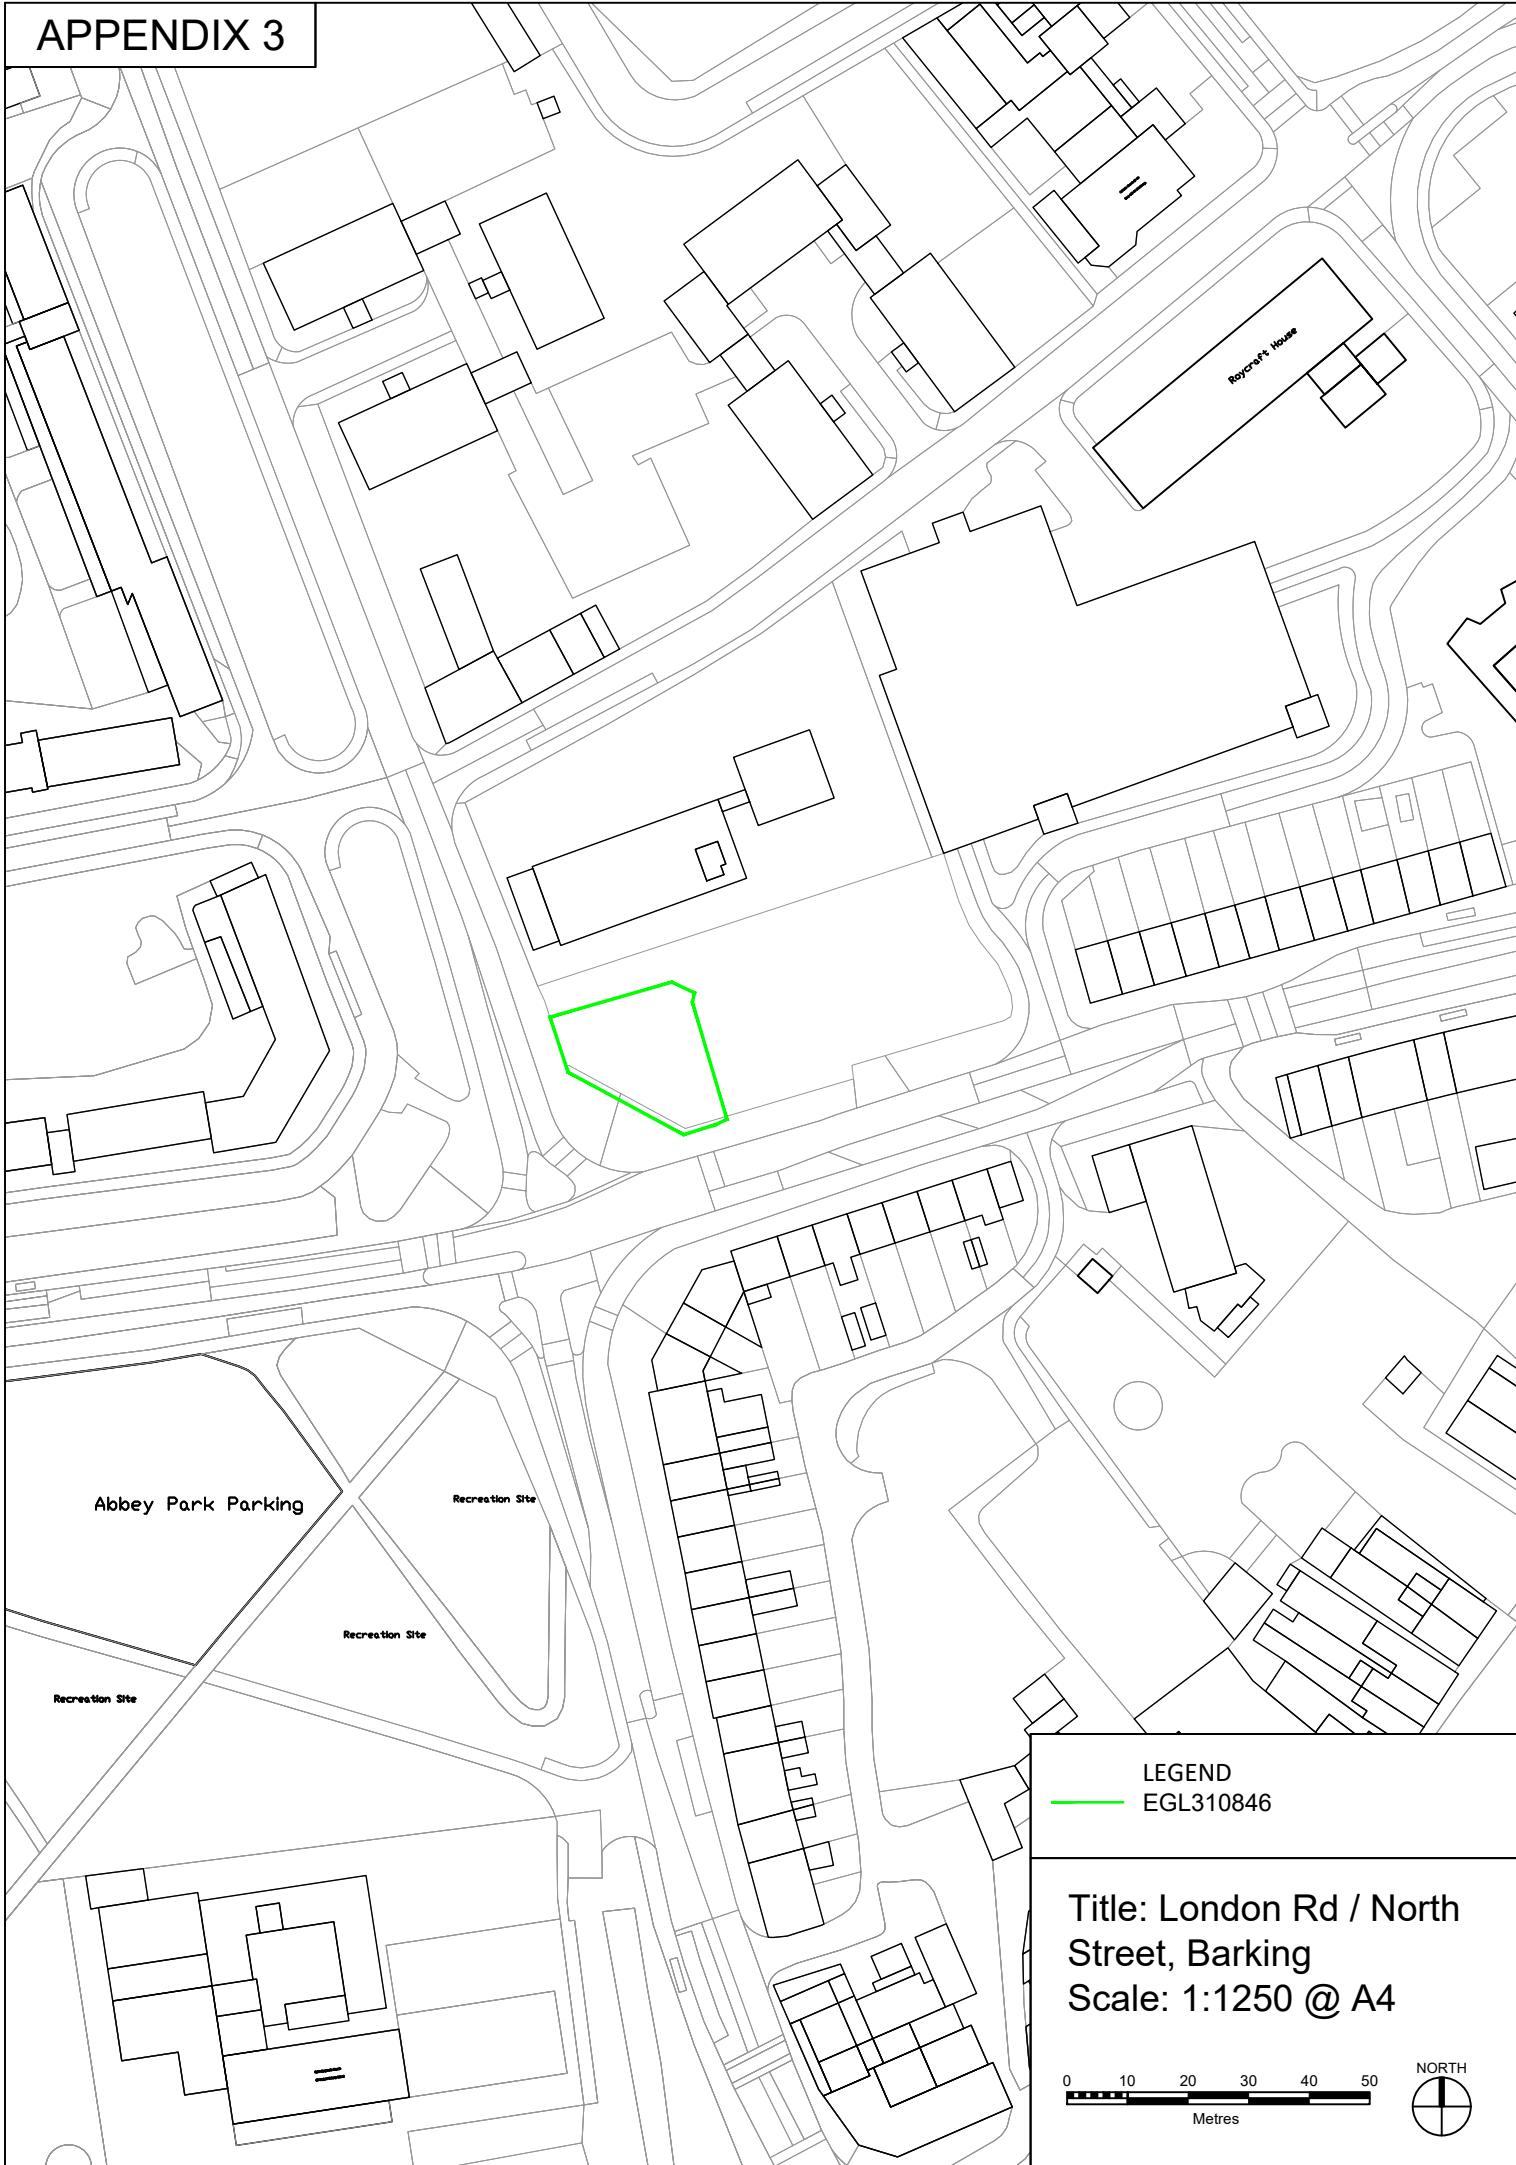

LEGEND  
EGL310846

Title: London Rd / North Street, Barking  
Scale: 1:1250 @ A4

