


# Appendix B: New Proposed School Streets

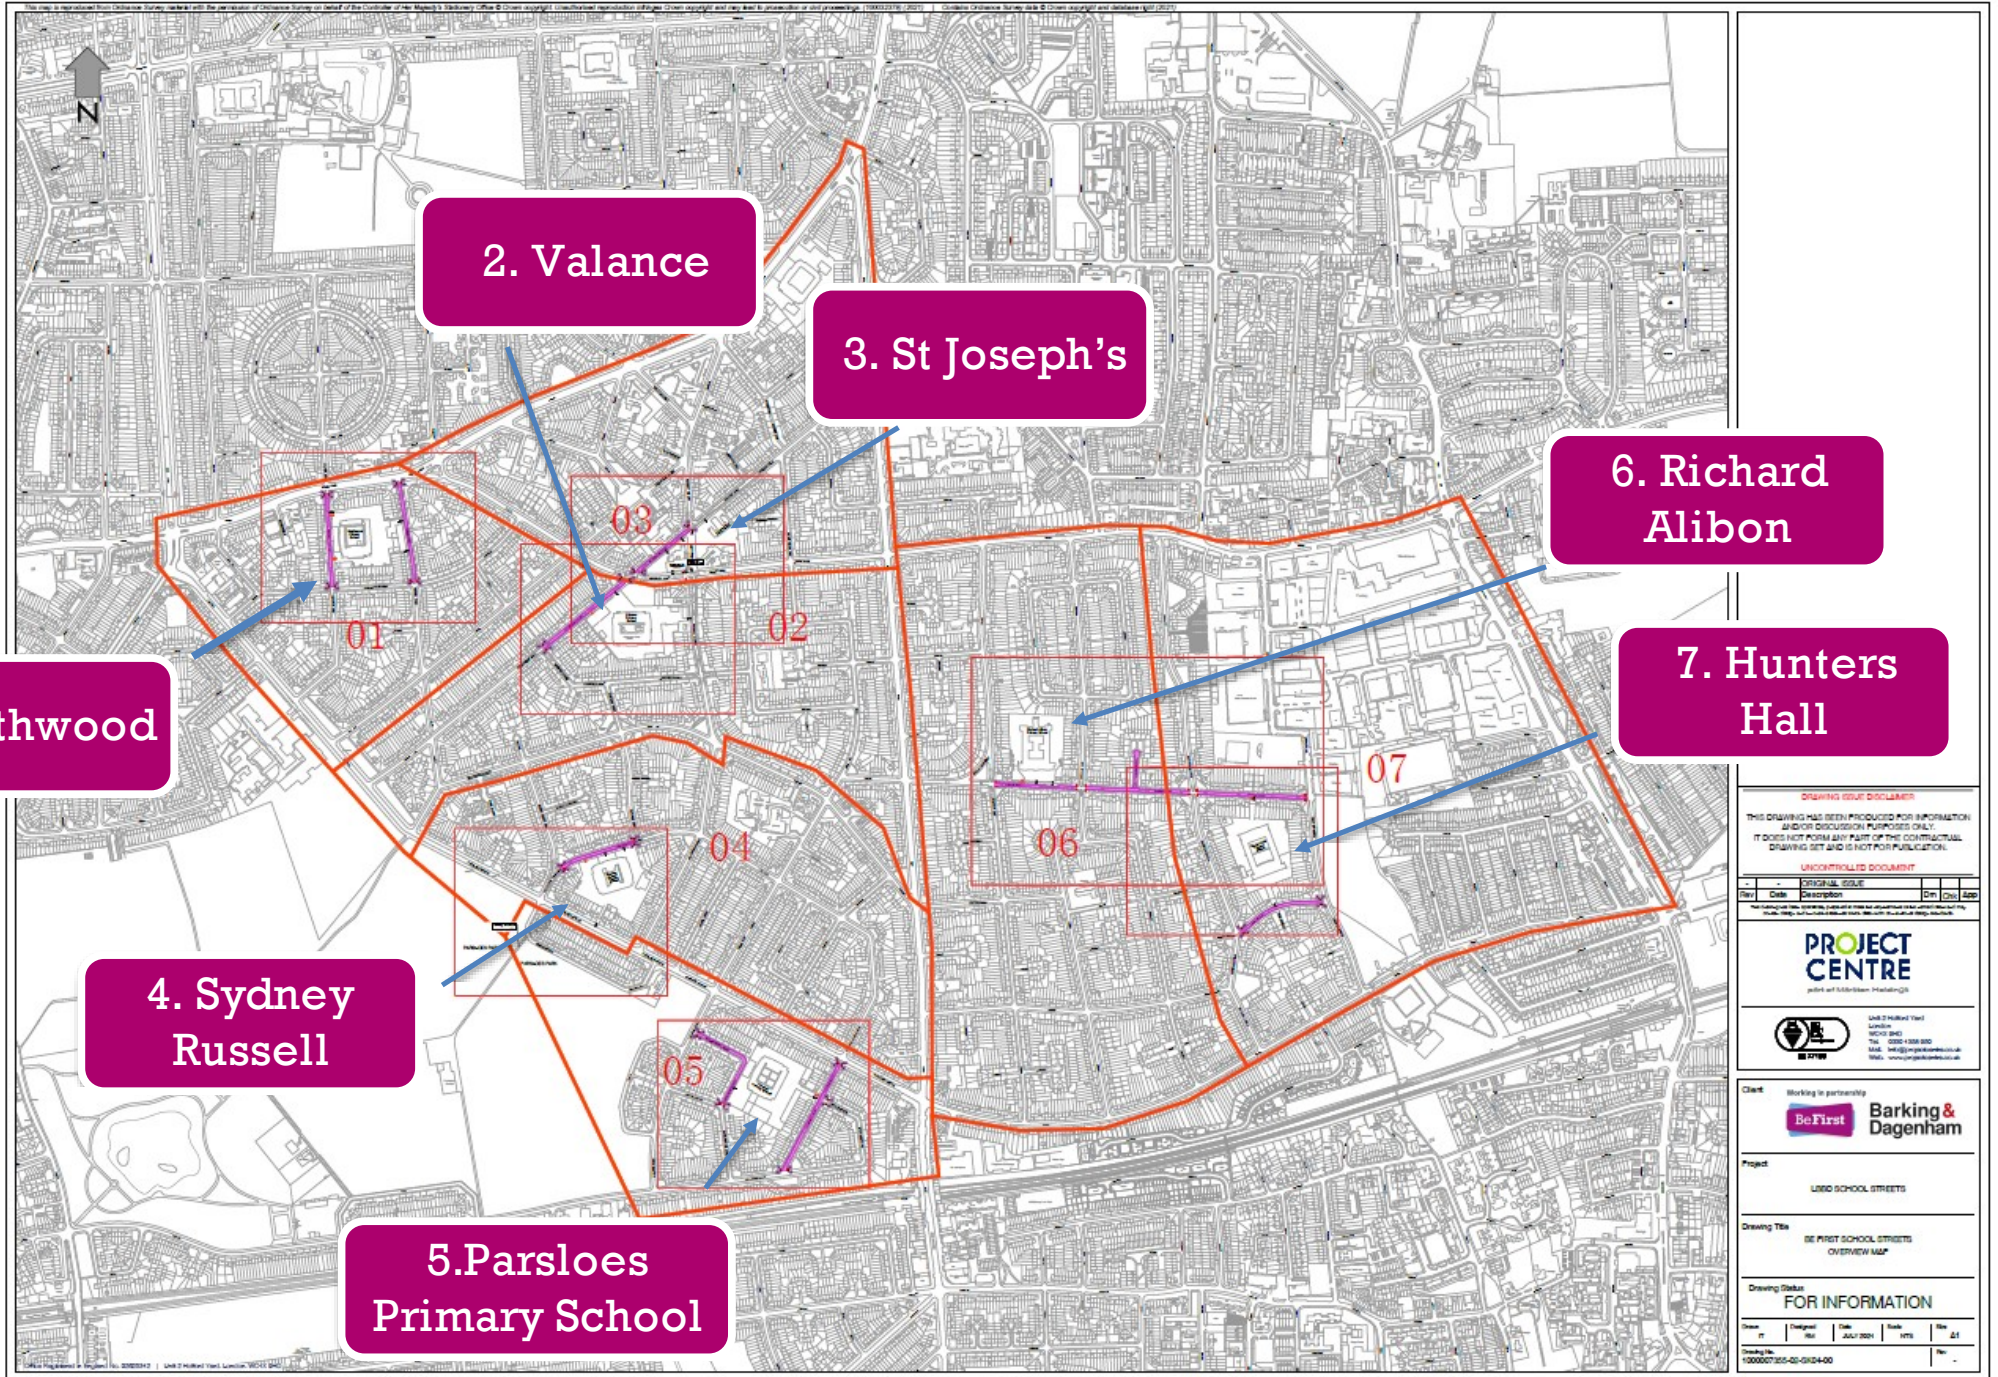

**DRAWING ISSUE DISCLAIMER**  
 THIS DRAWING HAS BEEN PRODUCED FOR INFORMATION AND/OR CONSULTATION PURPOSES ONLY. IT DOES NOT FORM ANY PART OF THE CONTRACTUAL DRAWING SET AND IS NOT FOR PUBLICATION.

**UNCONTROLLED DOCUMENT**

Rev	Date	Description	By	Chk	App



part of Aldermaston Holdings  
 Unit 2 Hubert Yard  
 London  
 W12 8JG  
 Tel: 0203 1338 900  
 Mail: info@projectcentre.co.uk  
 Web: www.projectcentre.co.uk

Client Working in partnership  
**BeFirst** **Barking & Dagenham**

Project  
 USED SCHOOL STREETS

Drawing Title  
 BE FIRST SCHOOL STREETS  
 OVERVIEW MAP

Drawing Status  
**FOR INFORMATION**

Drawn	IT	Designed	MR	Date	JULY 2024	Scale	1:10	File	01

Drawing No: 1000007355-02-0104-00