


Appendix C

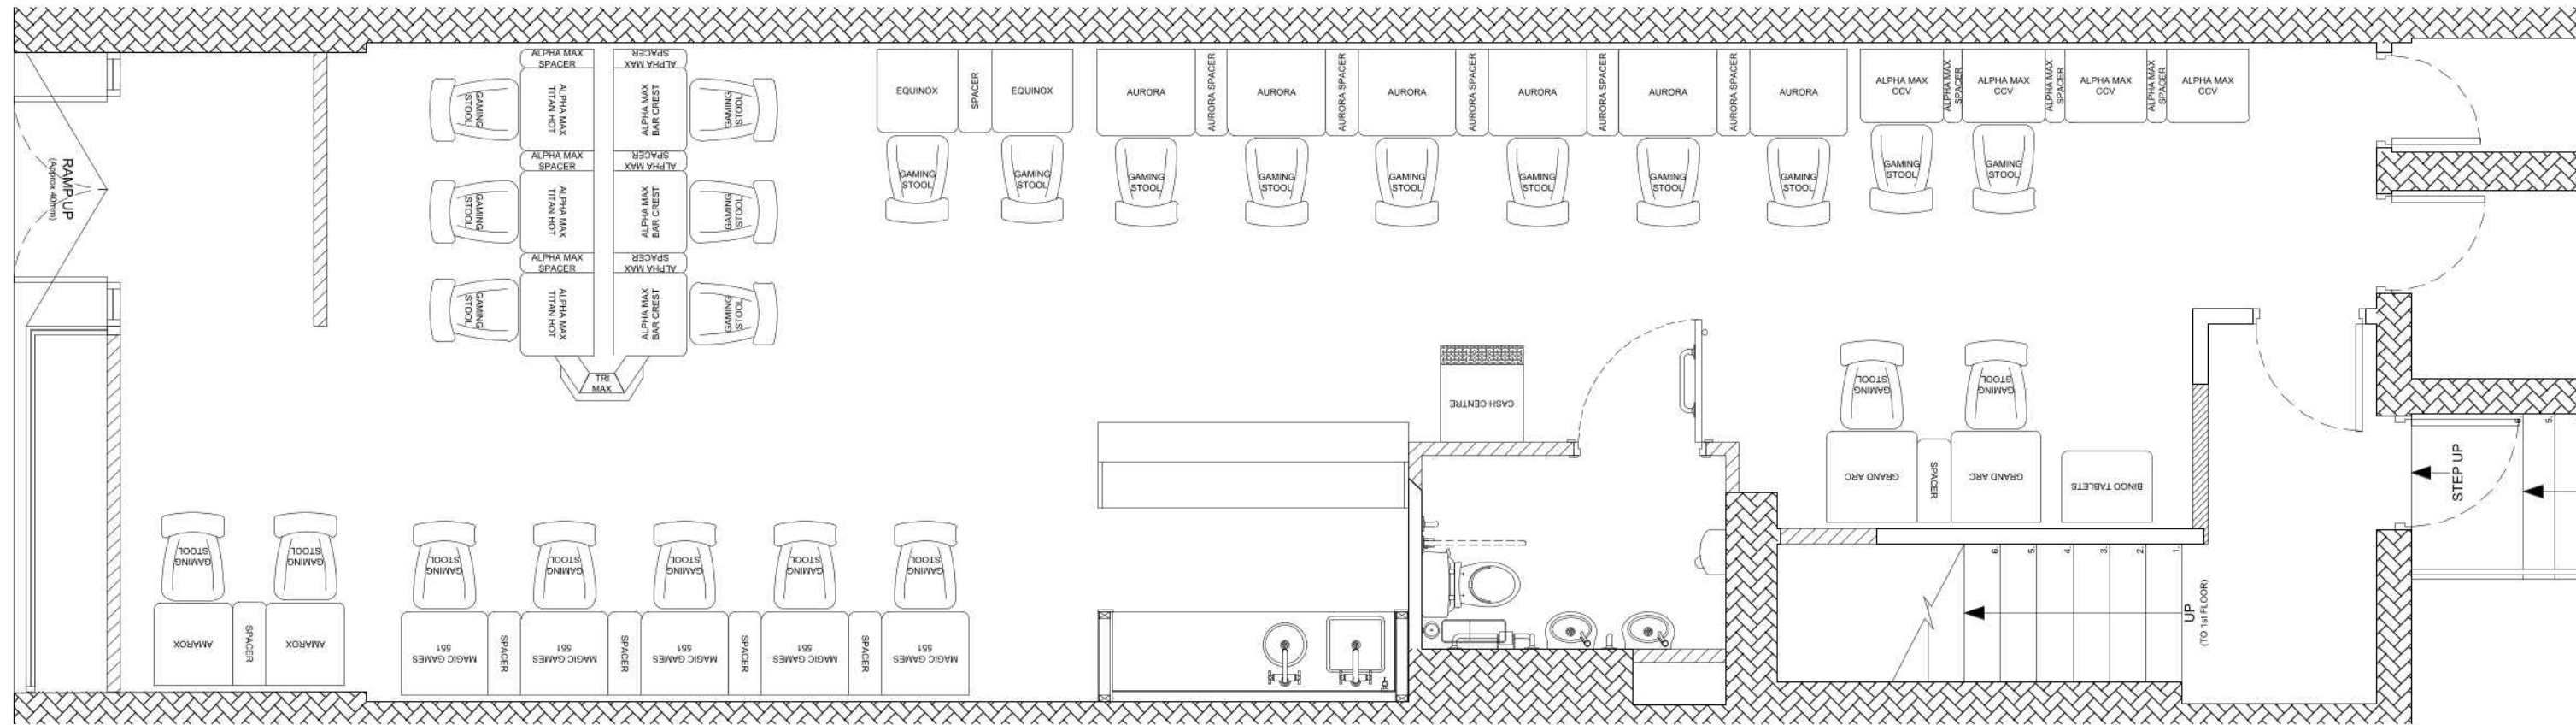

MACHINES LEGEND	
MACHINE CATERGORY	QUANTITY
CAT B3	0
CAT C	0
CAT D	0
DUOPOTS	0
TRIMAX	0
TABLETS	0
RATIO	0/0

REVISIONS

FIT OUT TYPE
CONCEPT 2

PROJECT
MERKUR SLOTS
247 HEATHWAY
DAGENHAM
RM9 5BG

DESCRIPTION
PROPOSED MACHINE PLAN

REFERENCE DRAWINGS

SCALE
1:50

DRAWN BY
S.R.B.

DATE
30/07/21

DRAWING No.
999-PR-04

REVISION
-



COPYRIGHT IS RESERVED BY MERKUR CASINO UK AND IS ISSUED ON THE CONDITION THAT IT IS NOT COPIED OR DISCLOSED BY OR TO ANY UNAUTHORISED PERSONS WITHOUT PRIOR CONSENT FROM MERKUR CASINO UK.
THIS DRAWING SHOULD NOT BE SCALED. THE CONTRACTOR SHOULD CHECK ALL DIMENSIONS ON SITE. ANY ERROR OR OMISSION SHOULD BE REPORTED TO MERKUR CASINO UK.