


Ordnance Survey, (c) Crown Copyright 2022. All rights reserved. Licence number 100022432

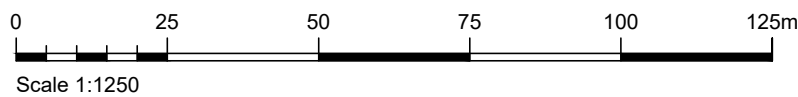

REV	DESCRIPTION	DATE	INITIAL
-----	-------------	------	---------

STAGE: **PLANNING**

CS2 CHARTERED SURVEYORS
 CS2 4 Bridgewater House, Queensbridge, Northampton, NN4 7BF
 T 01604 603030
 E chrissharp@CS2.co.uk

PROJECT:
UNIT 0, LYON BUSINESS PARK, BARKING - AMENDMENTS TO CAR PARK ACCESS

TITLE:

LOCATION PLAN

DRAWN: CS	CHECKED: DH	DATE: 10/01/2022
SCALE: 1:1250 @ A4	DRAWING NO. 1099921/DW/E01	REV: