
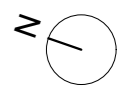


KEY:

— Proposed Site Development Boundary

LOCATION OF VISITOR CENTRE IS INDICATIVE.
FINAL LOCATION OF VISITOR CENTRE TO BE DETERMINED BY WAY OF A DISCHARGE OF CONDITION APPLICATION.

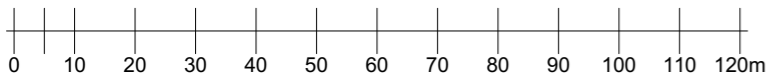

Rev:	Date:	Description:	By:	Chkd:
P1	19/08/2021	PLANNING ISSUE	YS	CR
P2	19/10/2021	PLANNING ISSUE	YS	CR
P3	22/10/2021	PLANNING ISSUE	YS	CR

Rev:	Date:	Description:	By:	Chkd:
P4	31/03/2022	PLANNING ISSUE	VS	CR

The copyright of this drawing and design remains the intellectual property of the designers and may not be used without the written permission of alma-nac ltd. Do not Scale. Verify all dimensions on site before commencing work or preparing shop drawings. Report any discrepancies, errors or omissions to the designers and await further instructions before the commencement of works. All building materials, components and workmanship to comply with the appropriate public health acts, building regulations, British standards, codes of practice and the appropriate manufacturer's recommendations. Ensure all works are carried out within the prescribed hours of work and that all tools are of a non-percussive type where possible. Refer to the relevant drawings or method statement for all specialist work.

Project:
BARKING ENERGY CENTRE

Project Number: 285
Date: 31/03/2022

Scale: 1:1250 @A3
Drawn By: MP
Checked By: CR

Drawing Number: P01
Drawing Status: PLANNING
Revision: P4

Title:
PROPOSED SITE LOCATION PLAN

11 Waterloo Court, 10 Theed Street, London SE1 8ST
 +44 (0)20 7928 2092 / info@alma-nac.com

