



North Site
2.1ha

South Site
0.25ha

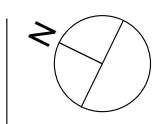

- KEY**
- Application Site Boundary
 - Other Land Within the Applicants Control

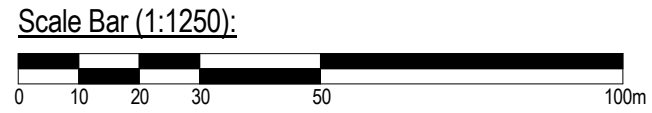

No.	Description	Date

BroadwayMalyan^{BM} Architecture Urbanism Design

Riverside House, Southwark Bridge Road, London SE1 9HA
 T: +44 (0) 20 7261 4200 F: +44 (0) 20 7261 4300 E: Lon@BroadwayMalyan.com

www.BroadwayMalyan.com

Client
Weston Homes Plc., Estates & Agency Properties Ltd.

Project
Abbey Road, Barking

Description
02-Site Layouts - Location Red Line

Status
Planning

Scale 1 : 1250	Drawn DL	Date 23.11.18
Job number 32847	Drawing number A-02-100	Revision

Original size 100mm@A3 Copyright Broadway Malyan Limited