


LOCATION PLAN
SCALE 1:1250

SCALE 1:1250

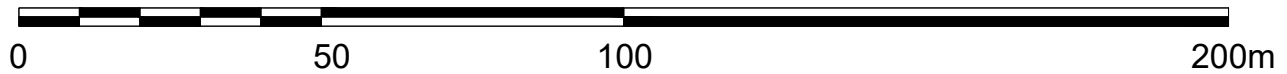

MAKEIT

5 Hancock Road,
London E3 3DA

Project: Roycraft House
15
Linton Road
Barking IG11 8HE
Location Plan

Scale: 1:1250@A3 Date: 16.12.21
Drawn: BC

IMPORTANT
This drawing is the property of ANONYM Collective Ltd and is not to be copied, reproduced, retained or disclosed to any unauthorised person either wholly or in part without prior consent.
Do not scale from this drawing. Use all figured dimensions only.
All figured dimensions to be checked on site prior to construction. All discrepancies, errors and omissions to be reported to the designer prior to construction. Layout and dimensions of existing buildings to be checked on site. If in doubt ask.

DWG NO: 2812/LOC/