
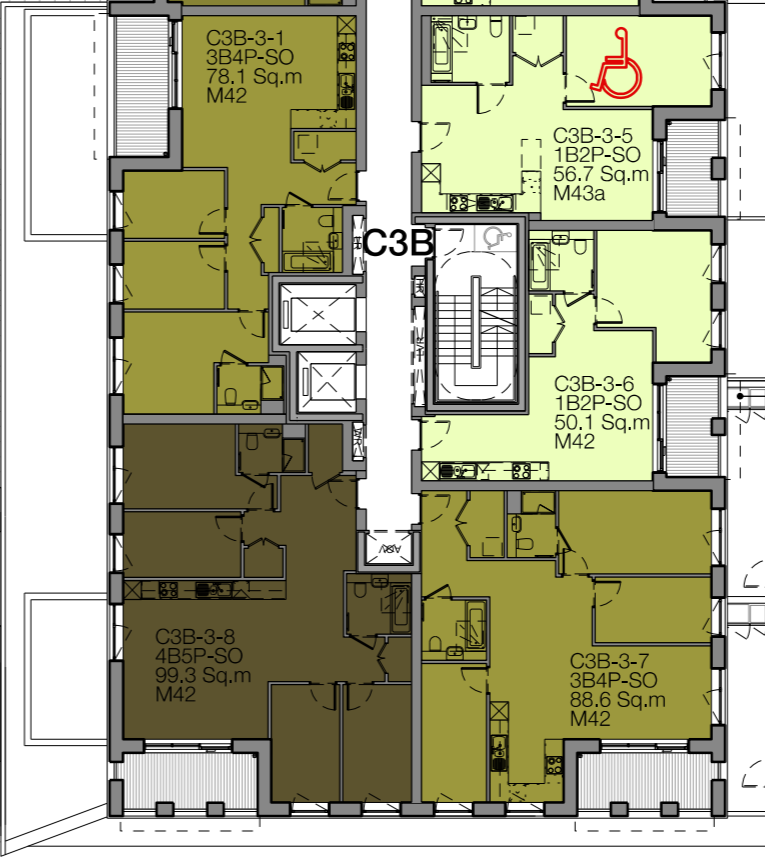
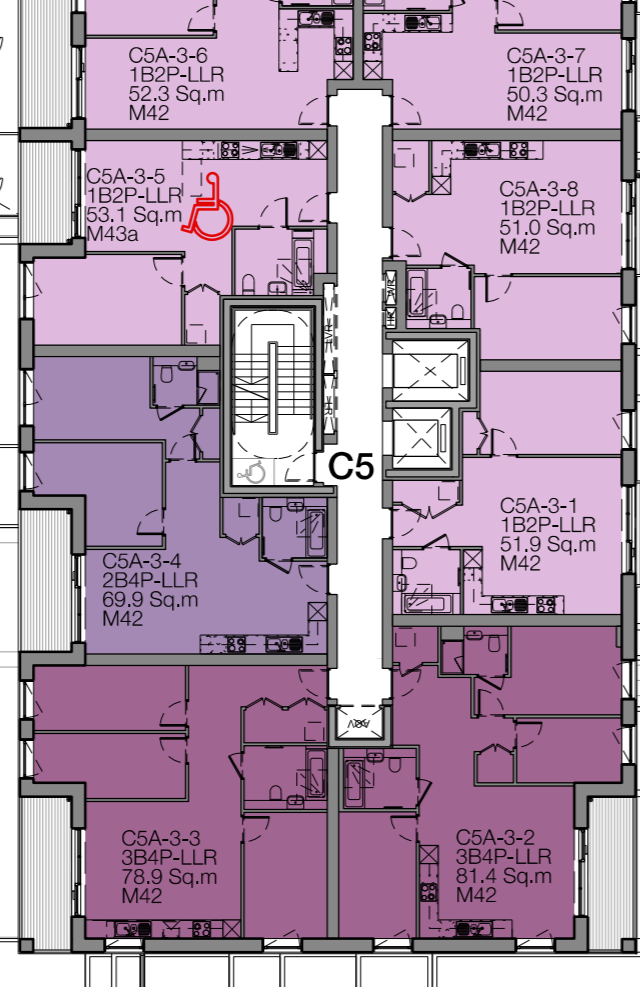
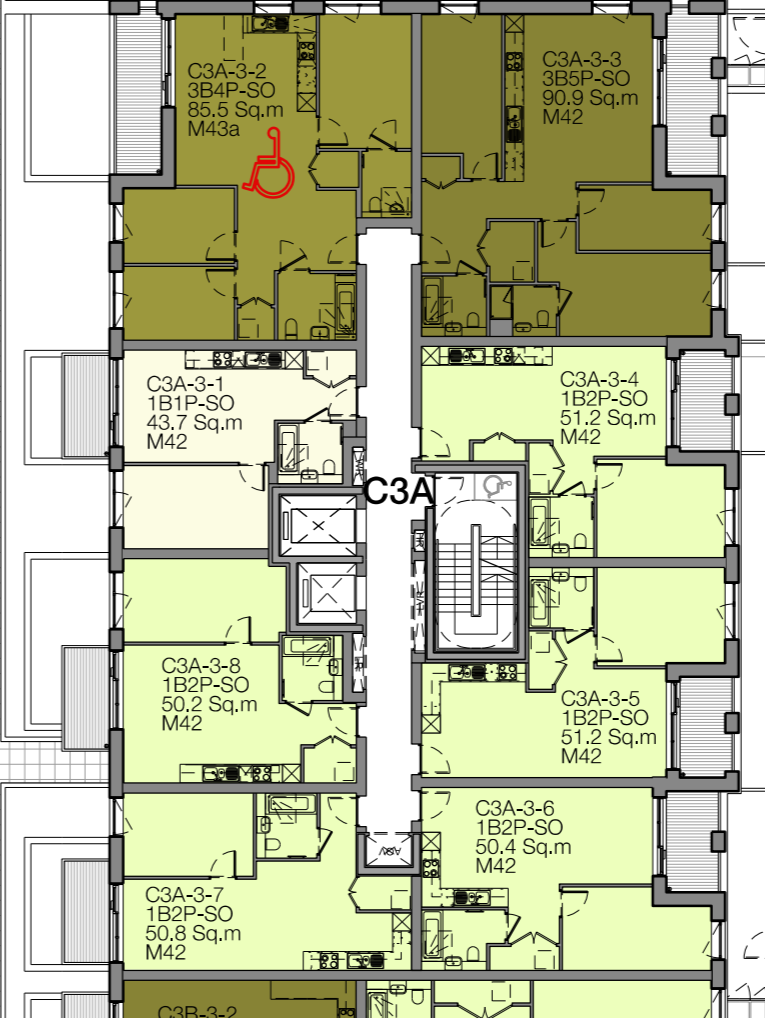
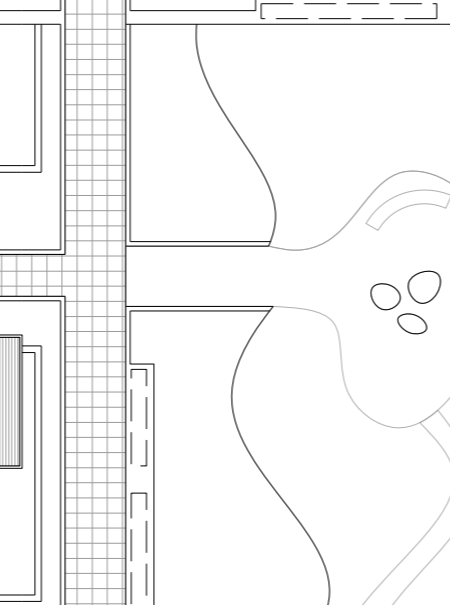
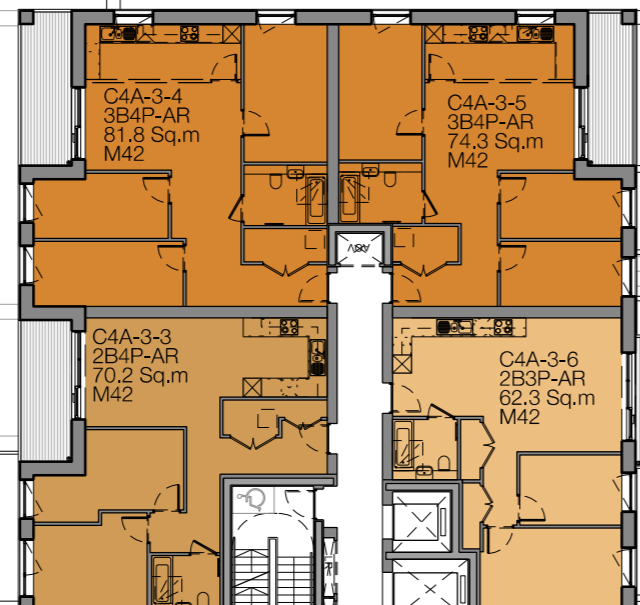
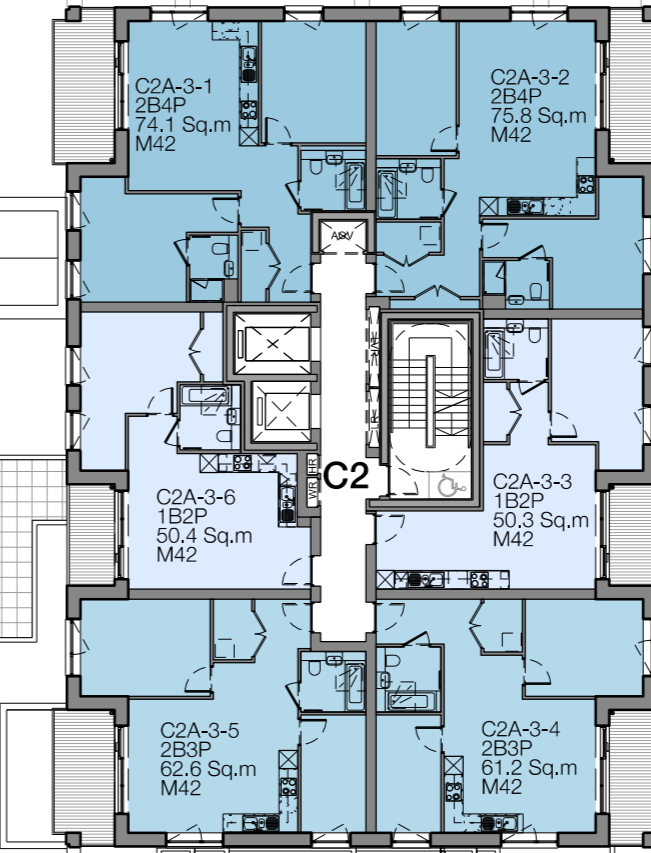
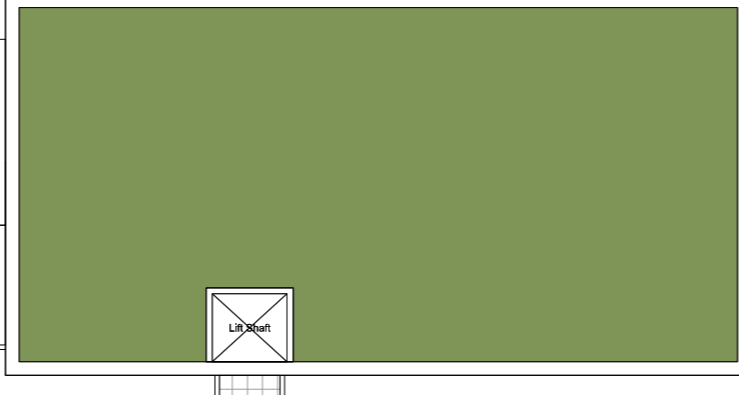


Kent Avenue

Refer to elevation drawing series 448-PTA-C-ZZ-DR-A-1300 for projecting balcony location

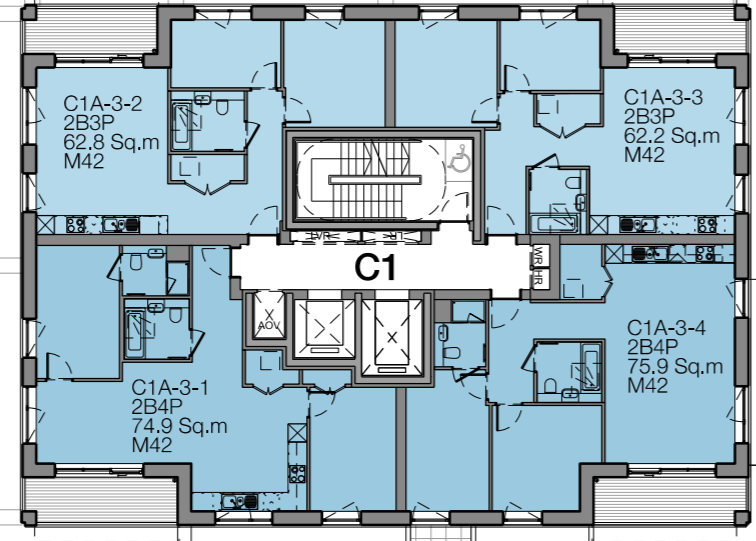

Refer to drawings 448-PTA-C-ZZ-DR-A-1301 and 448-PTA-C-ZZ-DR-A-1302 for brick piers location

Refer to elevation drawing series 448-PTA-C-ZZ-DR-A-1300 for projecting balcony location

Refer to drawings 448-PTA-C-ZZ-DR-A-1301 and 448-PTA-C-ZZ-DR-A-1302 for brick piers location

General Notes
DO NOT SCALE. All dimensions must be checked on site, errors are to be reported.
All illustrated material is subject to copyright. Unless otherwise agreed in writing, all rights to use this document are subject to payment of Architect's charges. This document may only be used for the express purpose and project for which it has been created and delivered, as notified in writing by the Architect. This document may not be otherwise used or copied. Any unauthorised use of this document is at the user's sole risk and without limiting the Architect's rights the user releases and indemnifies the Architect from and against all loss so arising.
Contractors must ensure that cross referenced drawings and specifications noted on these drawings are checked on a regular basis to ensure that the latest revisions are used.

Key - Private	Shared Ownership	London Living Rent	Affordable Rent	
Studio	Studio	Studio	Studio	Hybrid application boundary
1B2P	1B2P	1B2P	1B2P	Detail application boundary
2B3P	2B3P	2B3P	2B3P	Biodiverse roof
2B4P	2B4P	2B4P	2B4P	Wheelchair apartments
3B4P	3B4P	3B4P	3B4P	
3B5P	3B5P	3B5P	3B5P	
	4B5P			

Drawing Notes
Refer to elevation drawing series 448-PTA-C-ZZ-DR-A-1300 for projecting balcony location

Scale 1:250 @ A1

Client
COUNTRYSIDE
Client
L&Q
Stakeholder
MAYOR OF LONDON
Architect

Countryside House
The Drive, Great Warley
Brentwood CM13 3AT
+44(0)1277 260000

L&Q
10 Grove Crescent Road
Stratford, London E15 1BJ
+44(0)20 8012 2355

Greater London Authority
City Hall, Kamal Chunchie
Way, London E16 1ZE
+44(0)20 7983 4000

Patel Taylor
48 Rawstorne Street
London EC1V 7ND
+44(0)20 7278 2323

Title
Plot C
Phase C - Detailed Application
Level 03-07

Project
Beam Park

Scale
1:250 @ A1
1:500 @ A3

Issue Record
By Chk Date

PL2 For Planning OM SR 09.11.2022
PL1 For Planning AK SR 13.05.2022

Drawing Number
448-PTA-C-ZZ-DR-A-1103
Revision
PL2

Status
For Planning

Patel Taylor
48 Rawstorne Street
London EC1V 7ND
T +44 (0)20 7278 2323
www.patelptaylor.co.uk