



Location S:\2021\35013 - 13 THAMES ROAD - BARKING.V2 - DRAWINGS\DRAW\00 - BASE_BUILD\000_000.dwg
Last Saved: 21/12/22 Nicole.ta.martin

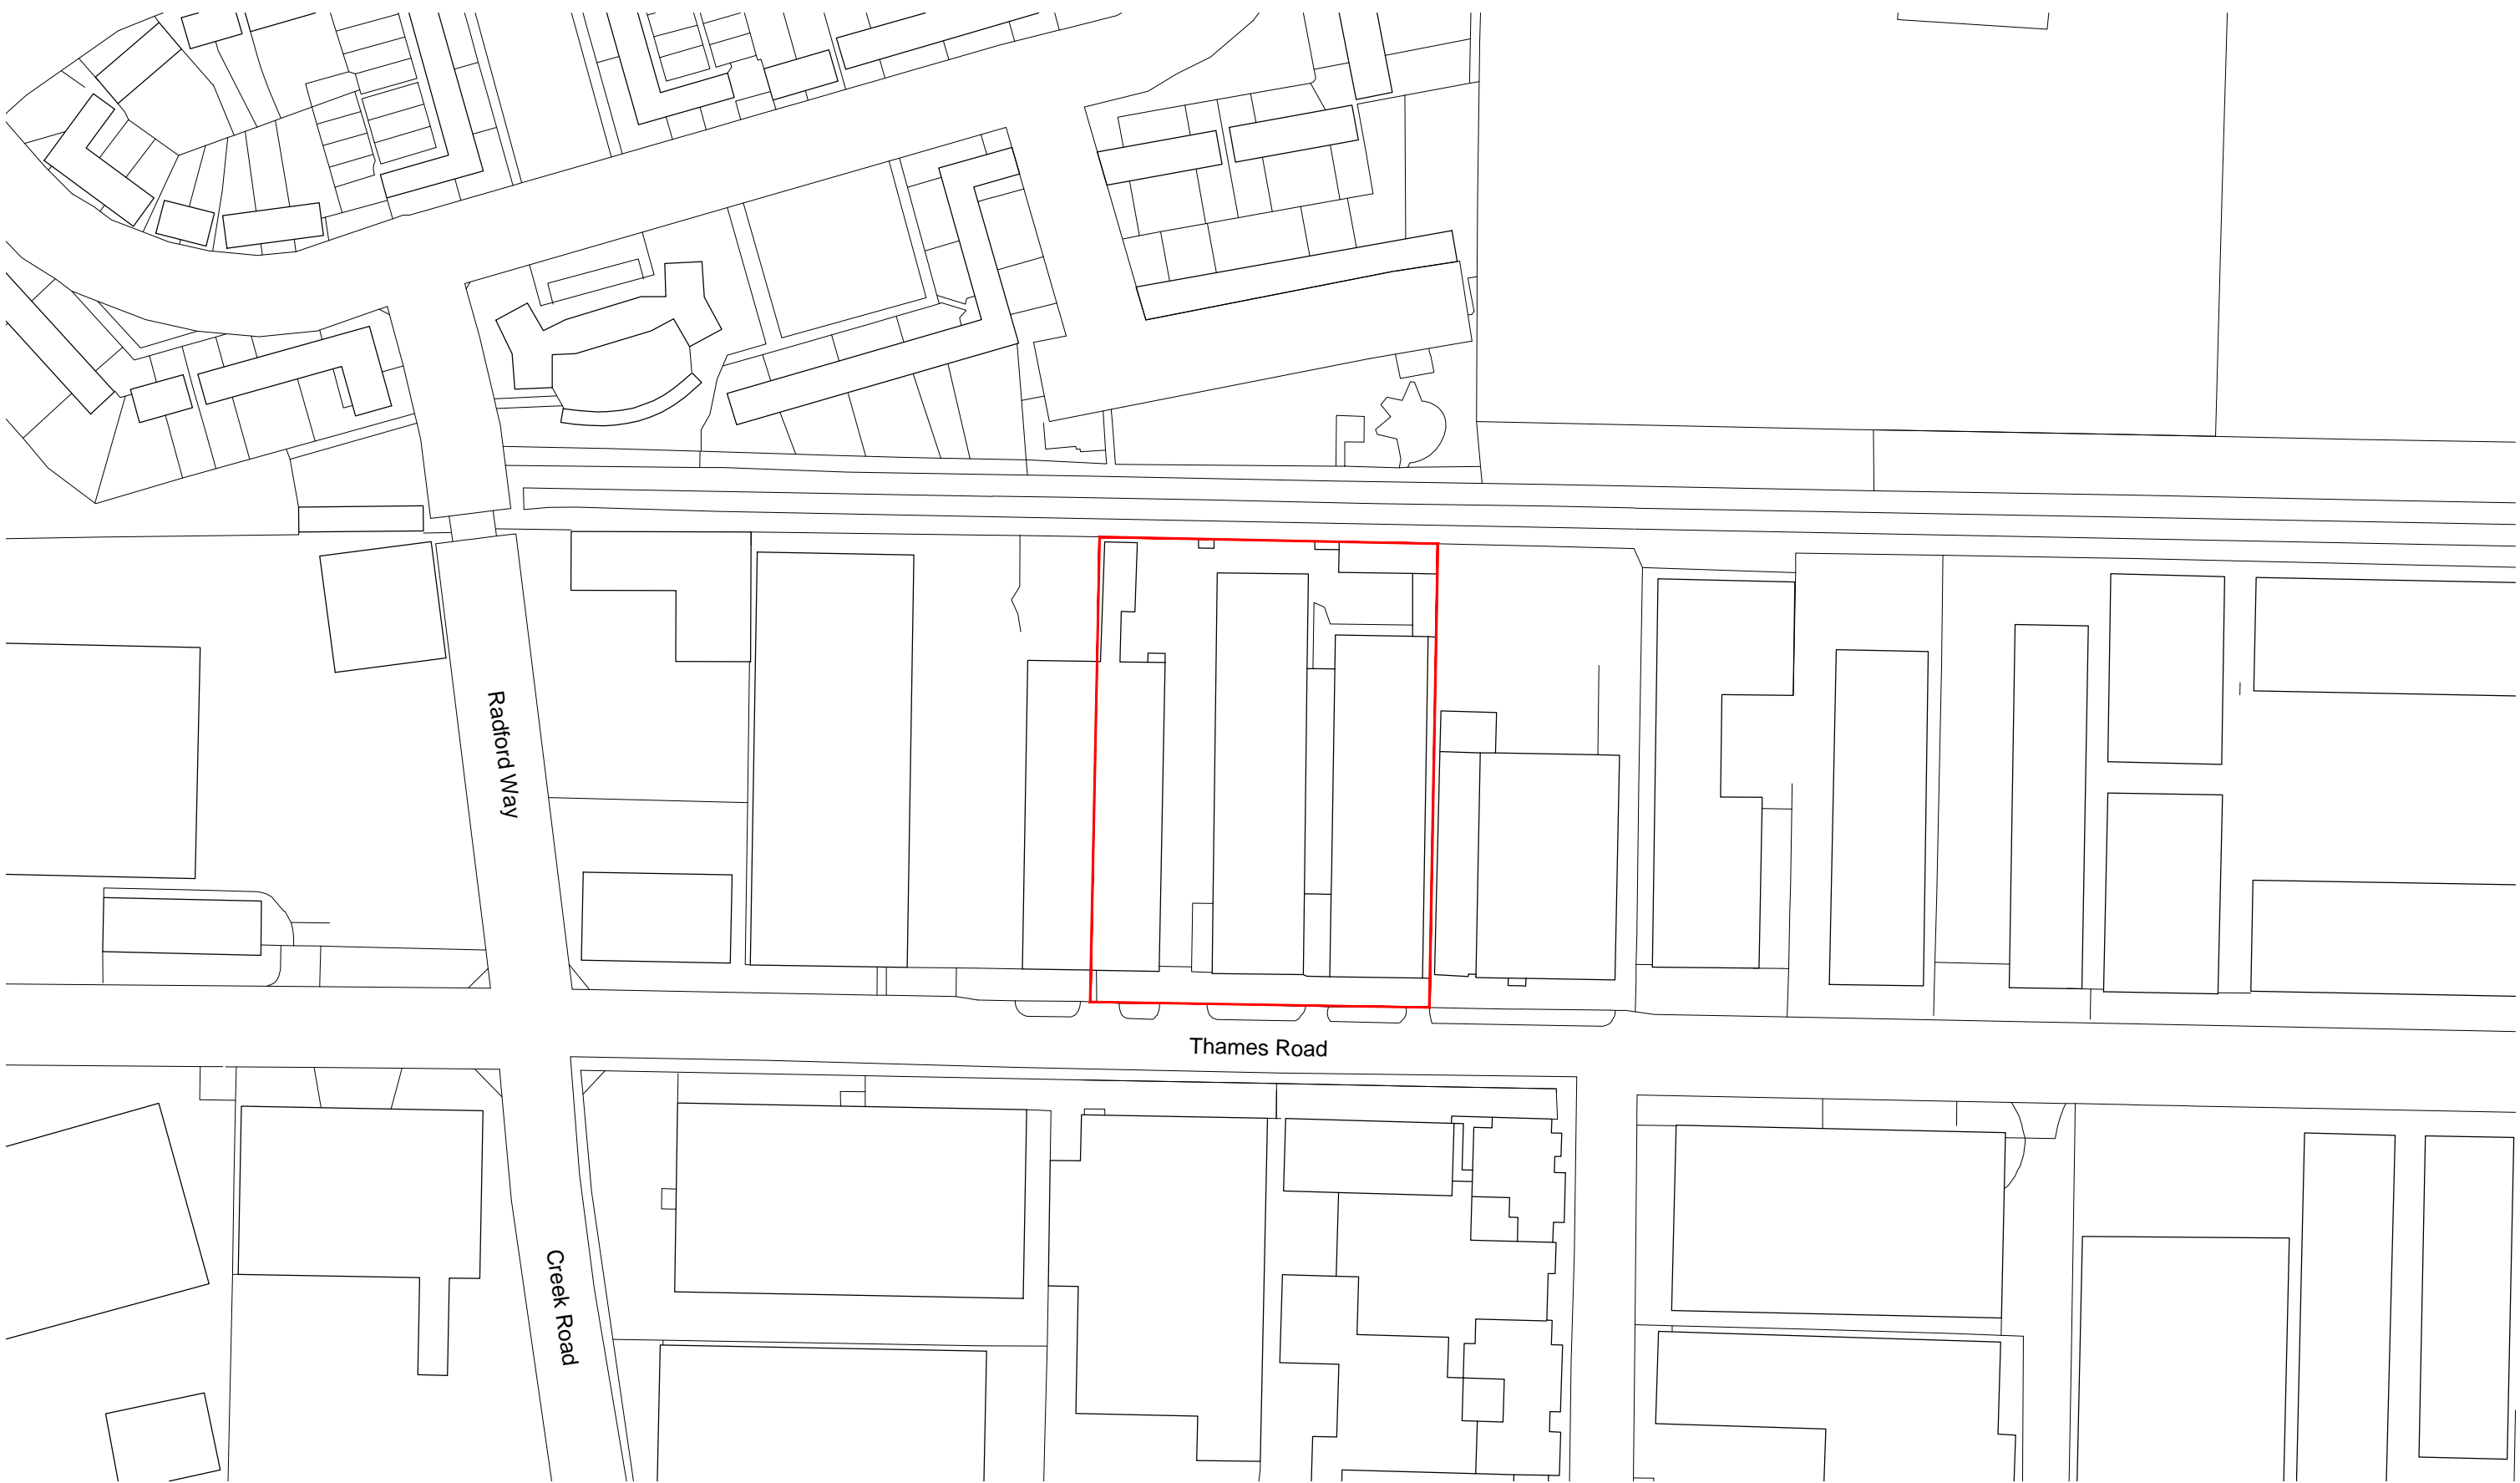

00 Existing Site Location Plan
Scale - 1:1250

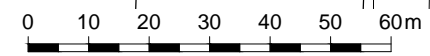

Scale 1:1250



— Site Boundary

A3



Client:
Project:
13 Thames Road
Barking
Title:
Existing Site Location Plan
Scale:
1250 @A3
Date:
19.12.2022

Job No.
35013
Status:
AGB
Checked By:
TNT
Revision:
PL01
Drawing No:
(00)_020

Carey Jones Chapman Tolcher
Studio 104, 338 Goswell Road
London EC1V 7LQ
Tel +44(0)20 7269 9400
www.cjctstudios.com
Rose Wharf, East Street
Leeds LS9 8EE
Tel +44(0)113 224 5000

PL01 Planning Issue
Rev. Des.

NXM 22.12.22 OXK
By Date Ch.

Contractor must verify all dimensions on site before commencing any work or shop drawings. If this drawing exceeds the quantities taken in any way the Architects are to be informed before the work is initiated. Only figured dimensions to be taken from this drawing. Do not scale off this drawing. Drawings based on Ordnance Survey and / or existing record drawings - design and drawing content subject to Site Survey, Structural Survey, Site Investigations, Planning and Statutory Requirements and Approvals. Authorised reproduction from Ordnance Survey Map with permission of the Controller of Her Majesty's Stationery Office. Crown Copyright reserved. © careyjoneschapmantolcher (Studio South) Ltd. All Rights Reserved

PLANNING