



# HIGH ROAD

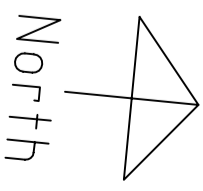

Exit

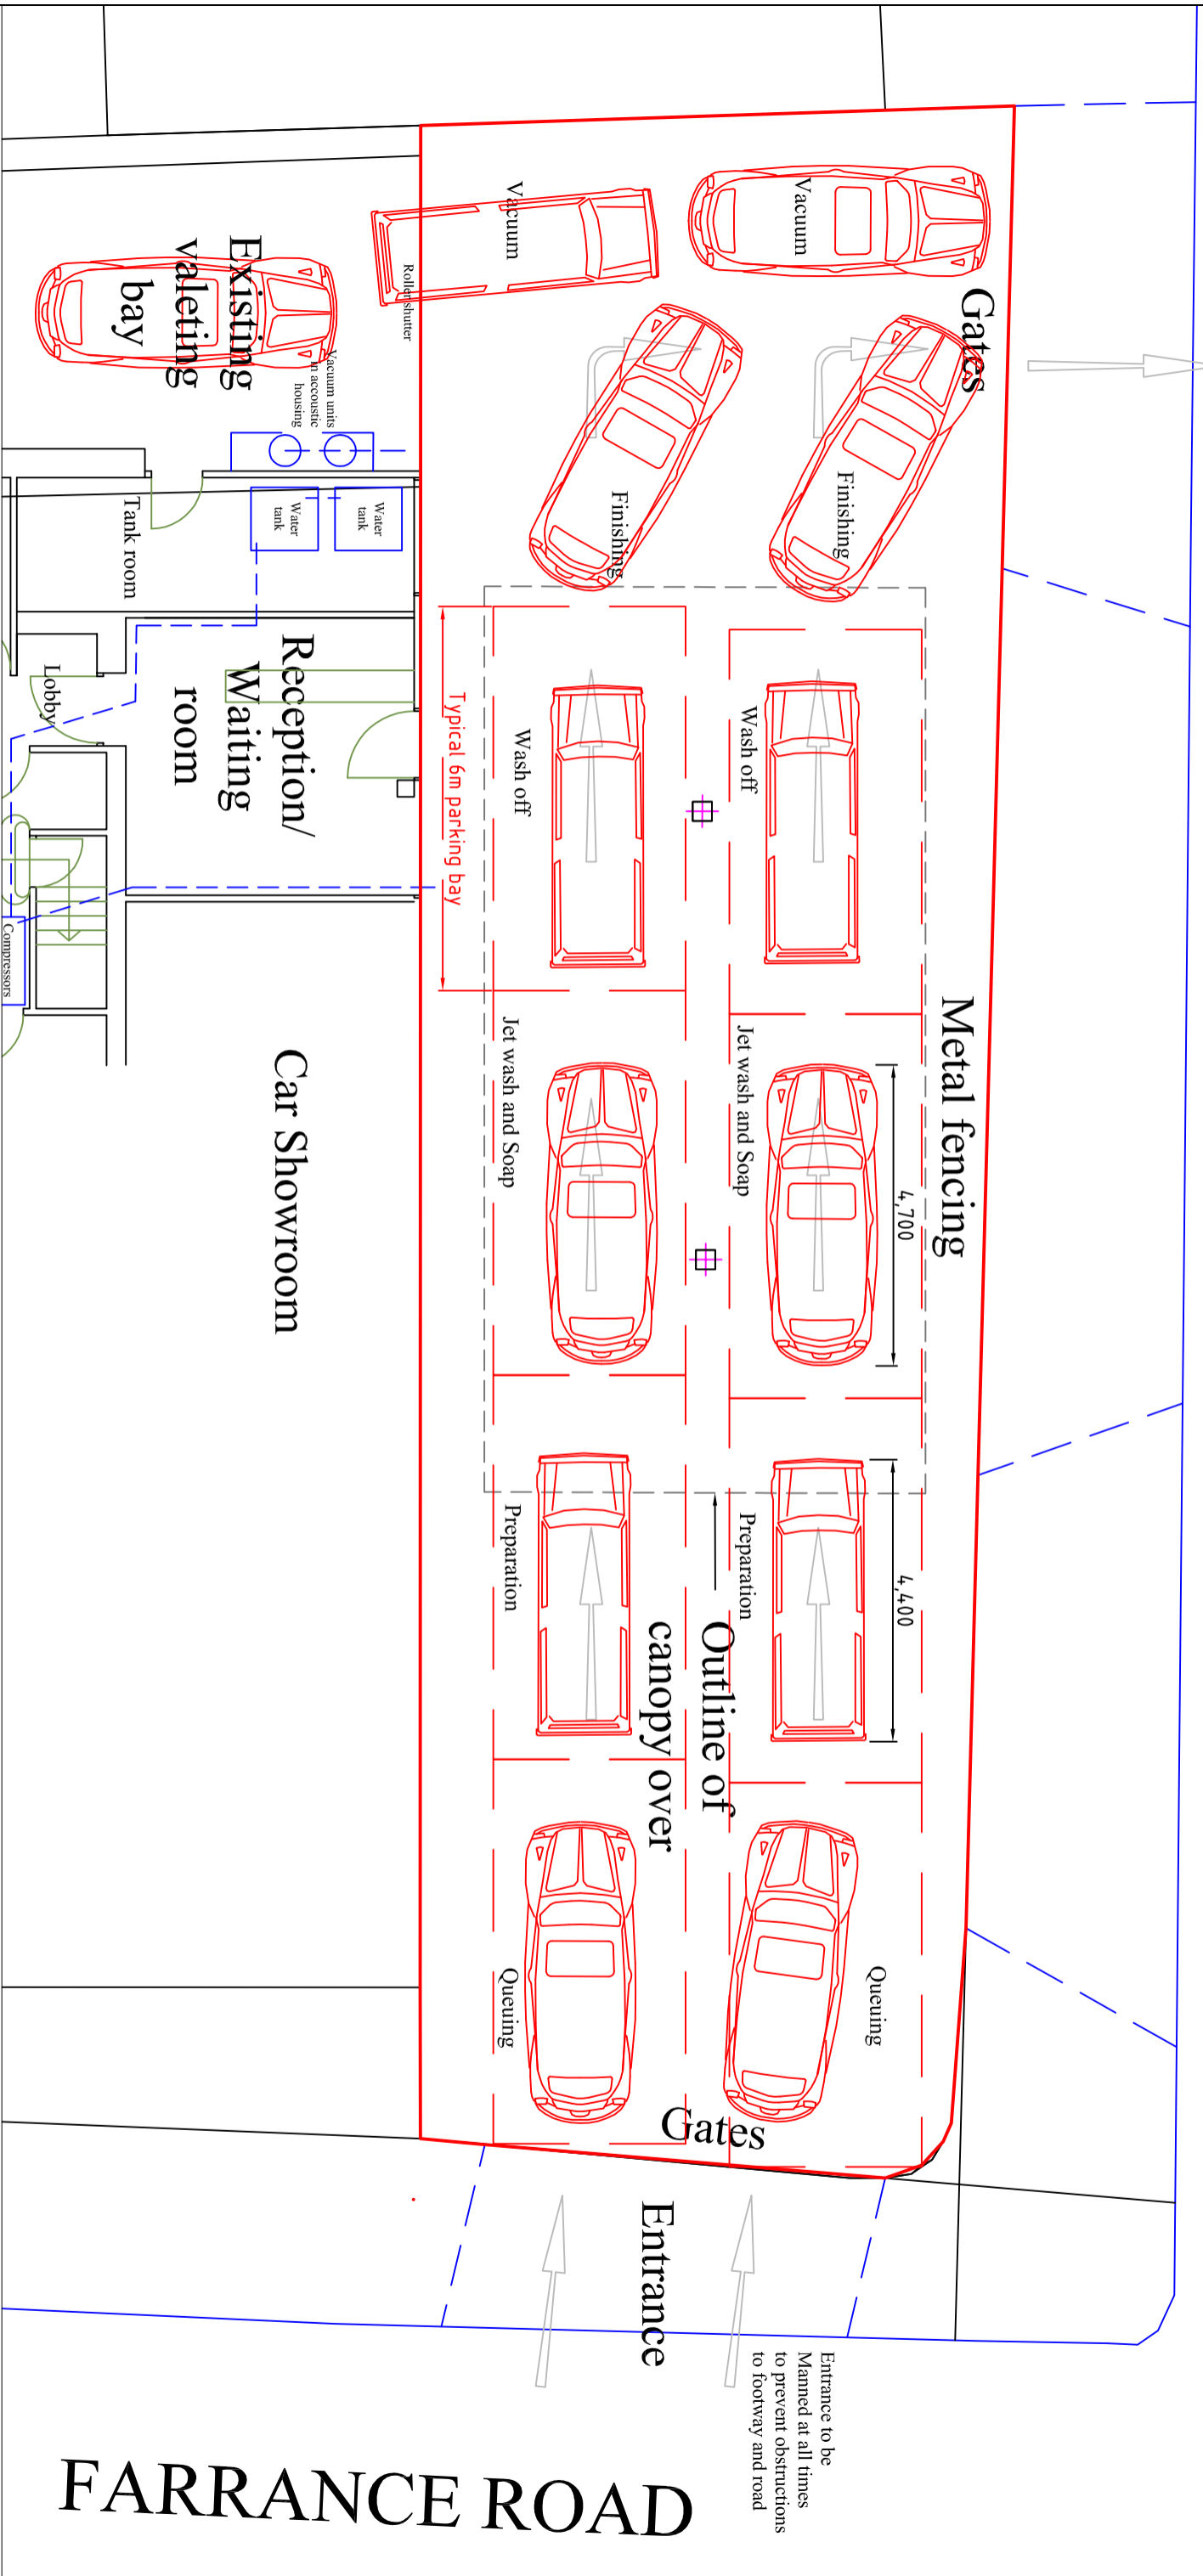

# FARRANCE ROAD

Ground Plan (Scale 1:100 & A3)  
Forecourt area = 282 sq m

<b>RICHARD J. BAKER</b> Design Surveys Property Advice Tel: Mobile: 07980 892210		<b>TITLE</b> Hand wash progress Plan Rev A 24th Aug. 2023	
<b>PROJECT</b> 154 High Road Chadwell Heath RM6 6NT	<b>CLIENT</b> Wood	<b>DATE</b> Nov, 2022	<b>JOB NO.</b> 154HRCH
	<b>SCALE</b> 1:100 @ A3	<b>DRAWN</b> R.J.B.	<b>CHECKED</b> 003A