


Site Plan 1

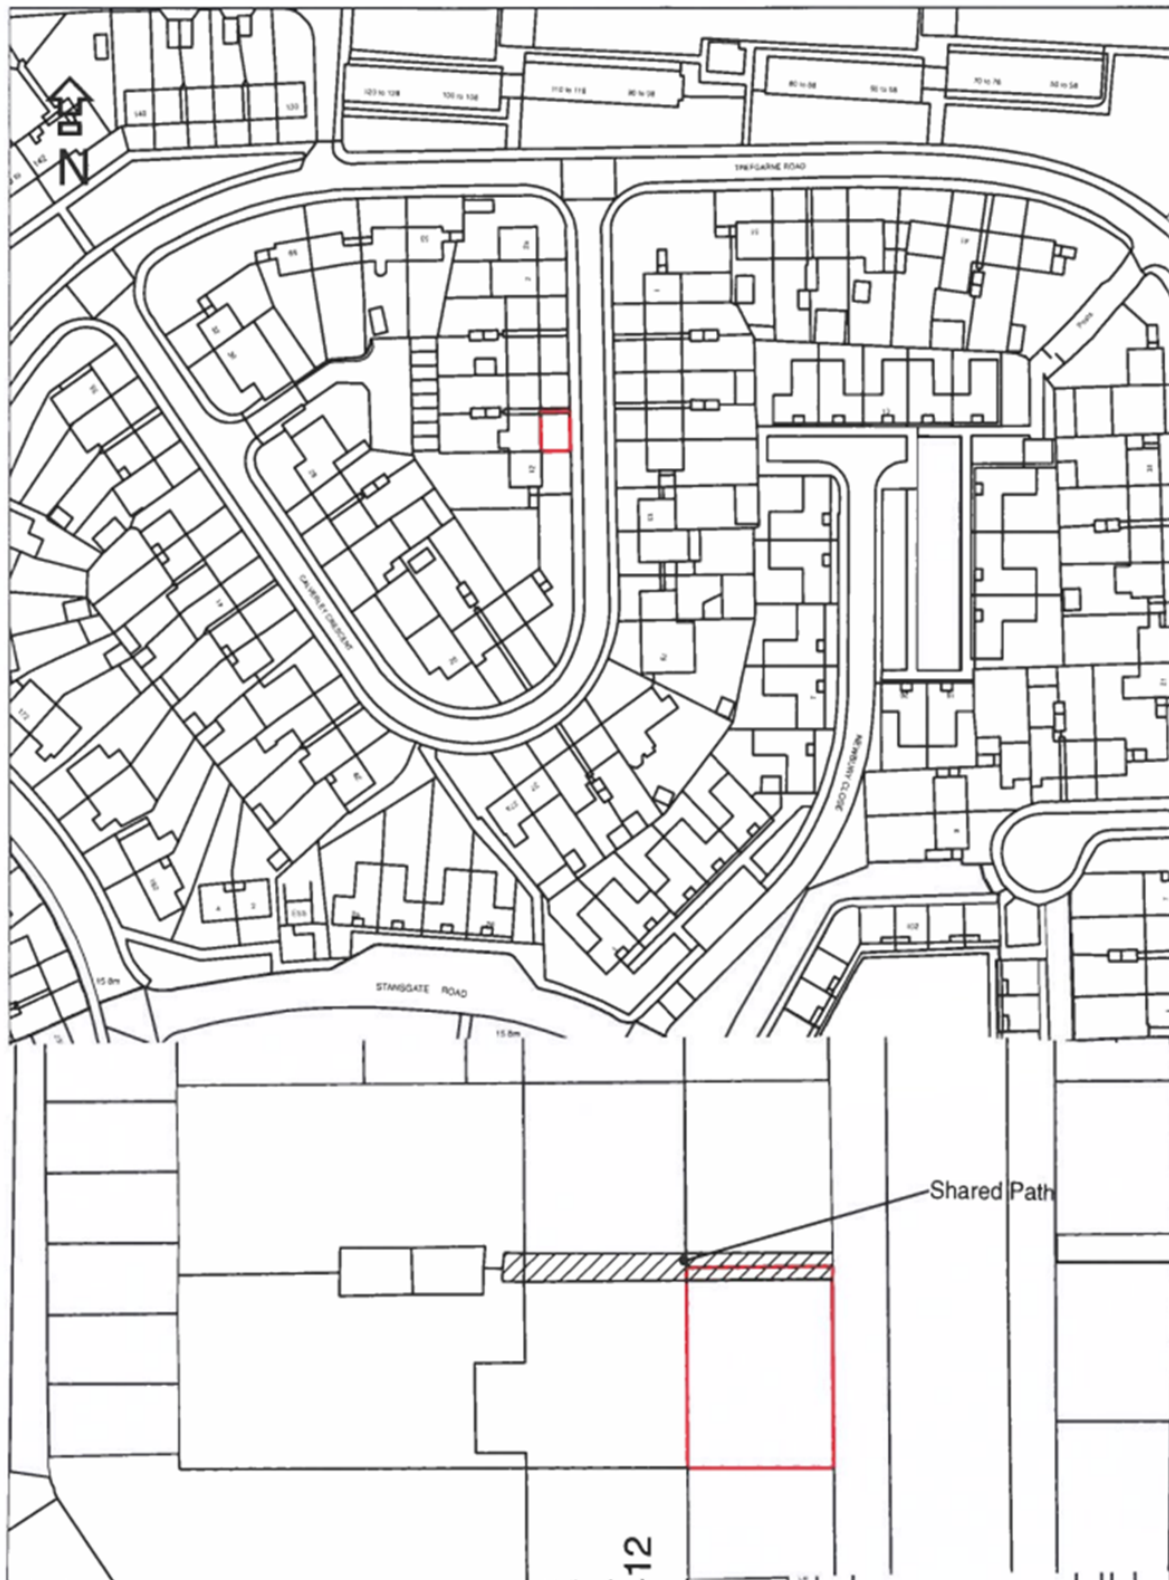

© Crown copyright. All rights reserved  
Licence number - 100019280 (2015)

Land fronting 10 Calverley Crescent, Dagenham

**Barking &  
Dagenham**

Town Hall, Barking Scale:- **1:1,250**  
Barking, Essex produced By:- JRoach  
Tel: - 020 8215 3000 Date - 28.10.2022

Plan and Photo of land fronting 10 Calverley Crescent, Dagenham

