


Appendix 1: Plan showing the Site Allocations within the Masterplan

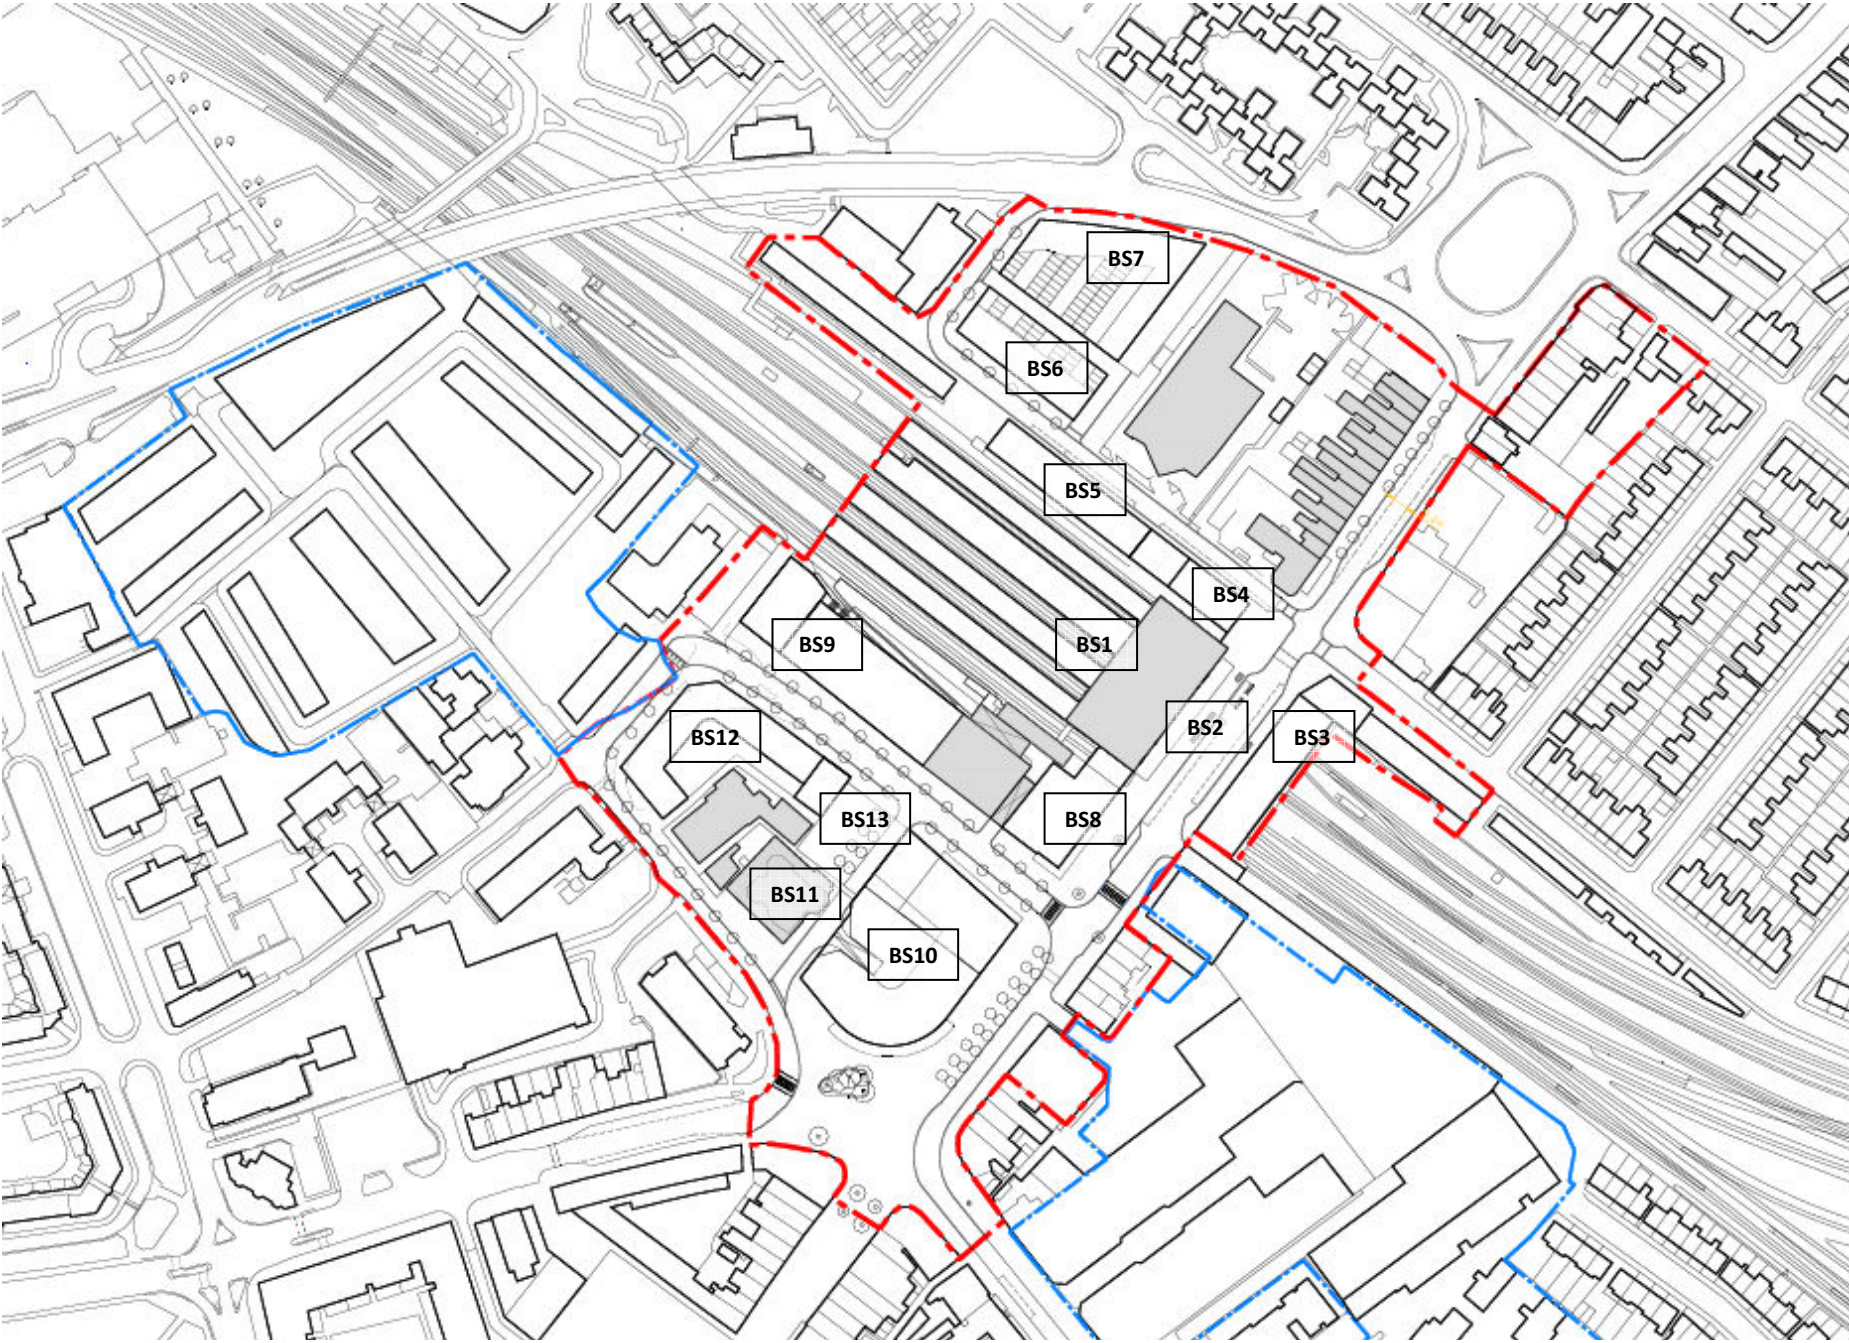

Appendix 1: Plan showing the Site Allocations within the Masterplan

BS1 Barking Station Renovation

BS2 Barking Station Forecourt Improvements

BS3 Station Parade

BS4 Trocoll House

BS5 Wakering Road

BS6 Wigham House Site A

BS7 Wigham House Site B

BS8 Roding House

BS9 Cambridge Road

BS10 Anchor Retail Store

BS11 Crown House

BS12 Linton Road Car Park

BS13 Leisure Square