





*Inter
As
Type*

Proposed Front Elevation.

DC/04/00613/FUL

25 Marsh Green Road, Dagenham

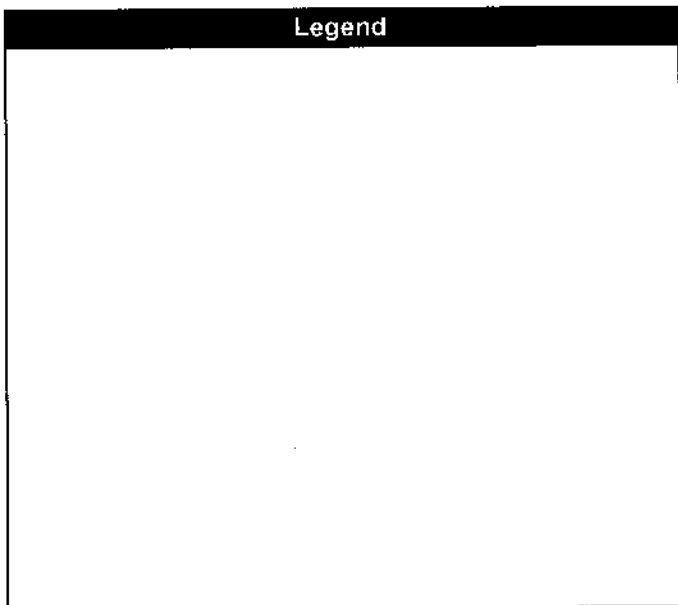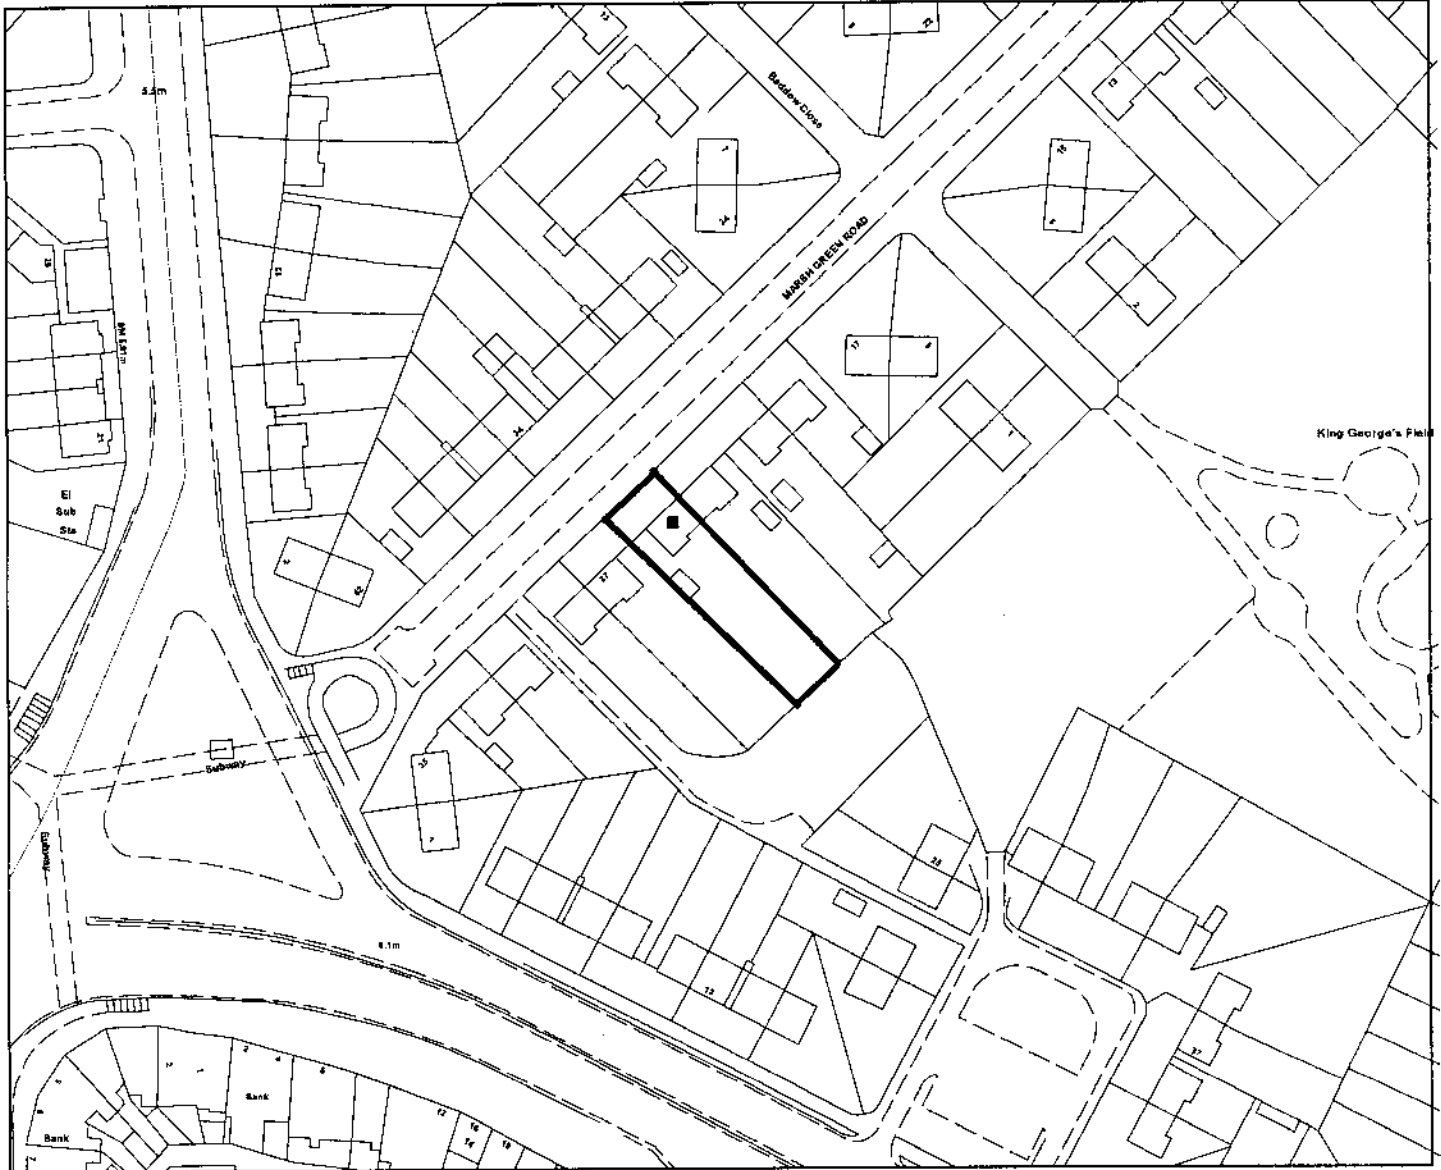

Reproduced from the Ordnance Survey map with the permission of the Controller of Her Majesty's Stationery Office © Crown Copyright 2000.

Unauthorised reproduction infringes Crown Copyright and may lead to prosecution or civil proceedings.

Organisation	
Department	
Comments	
Date	06 September 2004
SLA Number	Not Set