




Title: Gascoigne West  
 1:2,500 @ A4  
 © Crown copyright. All rights reserved  
 Licence number – 100019280 (2014)

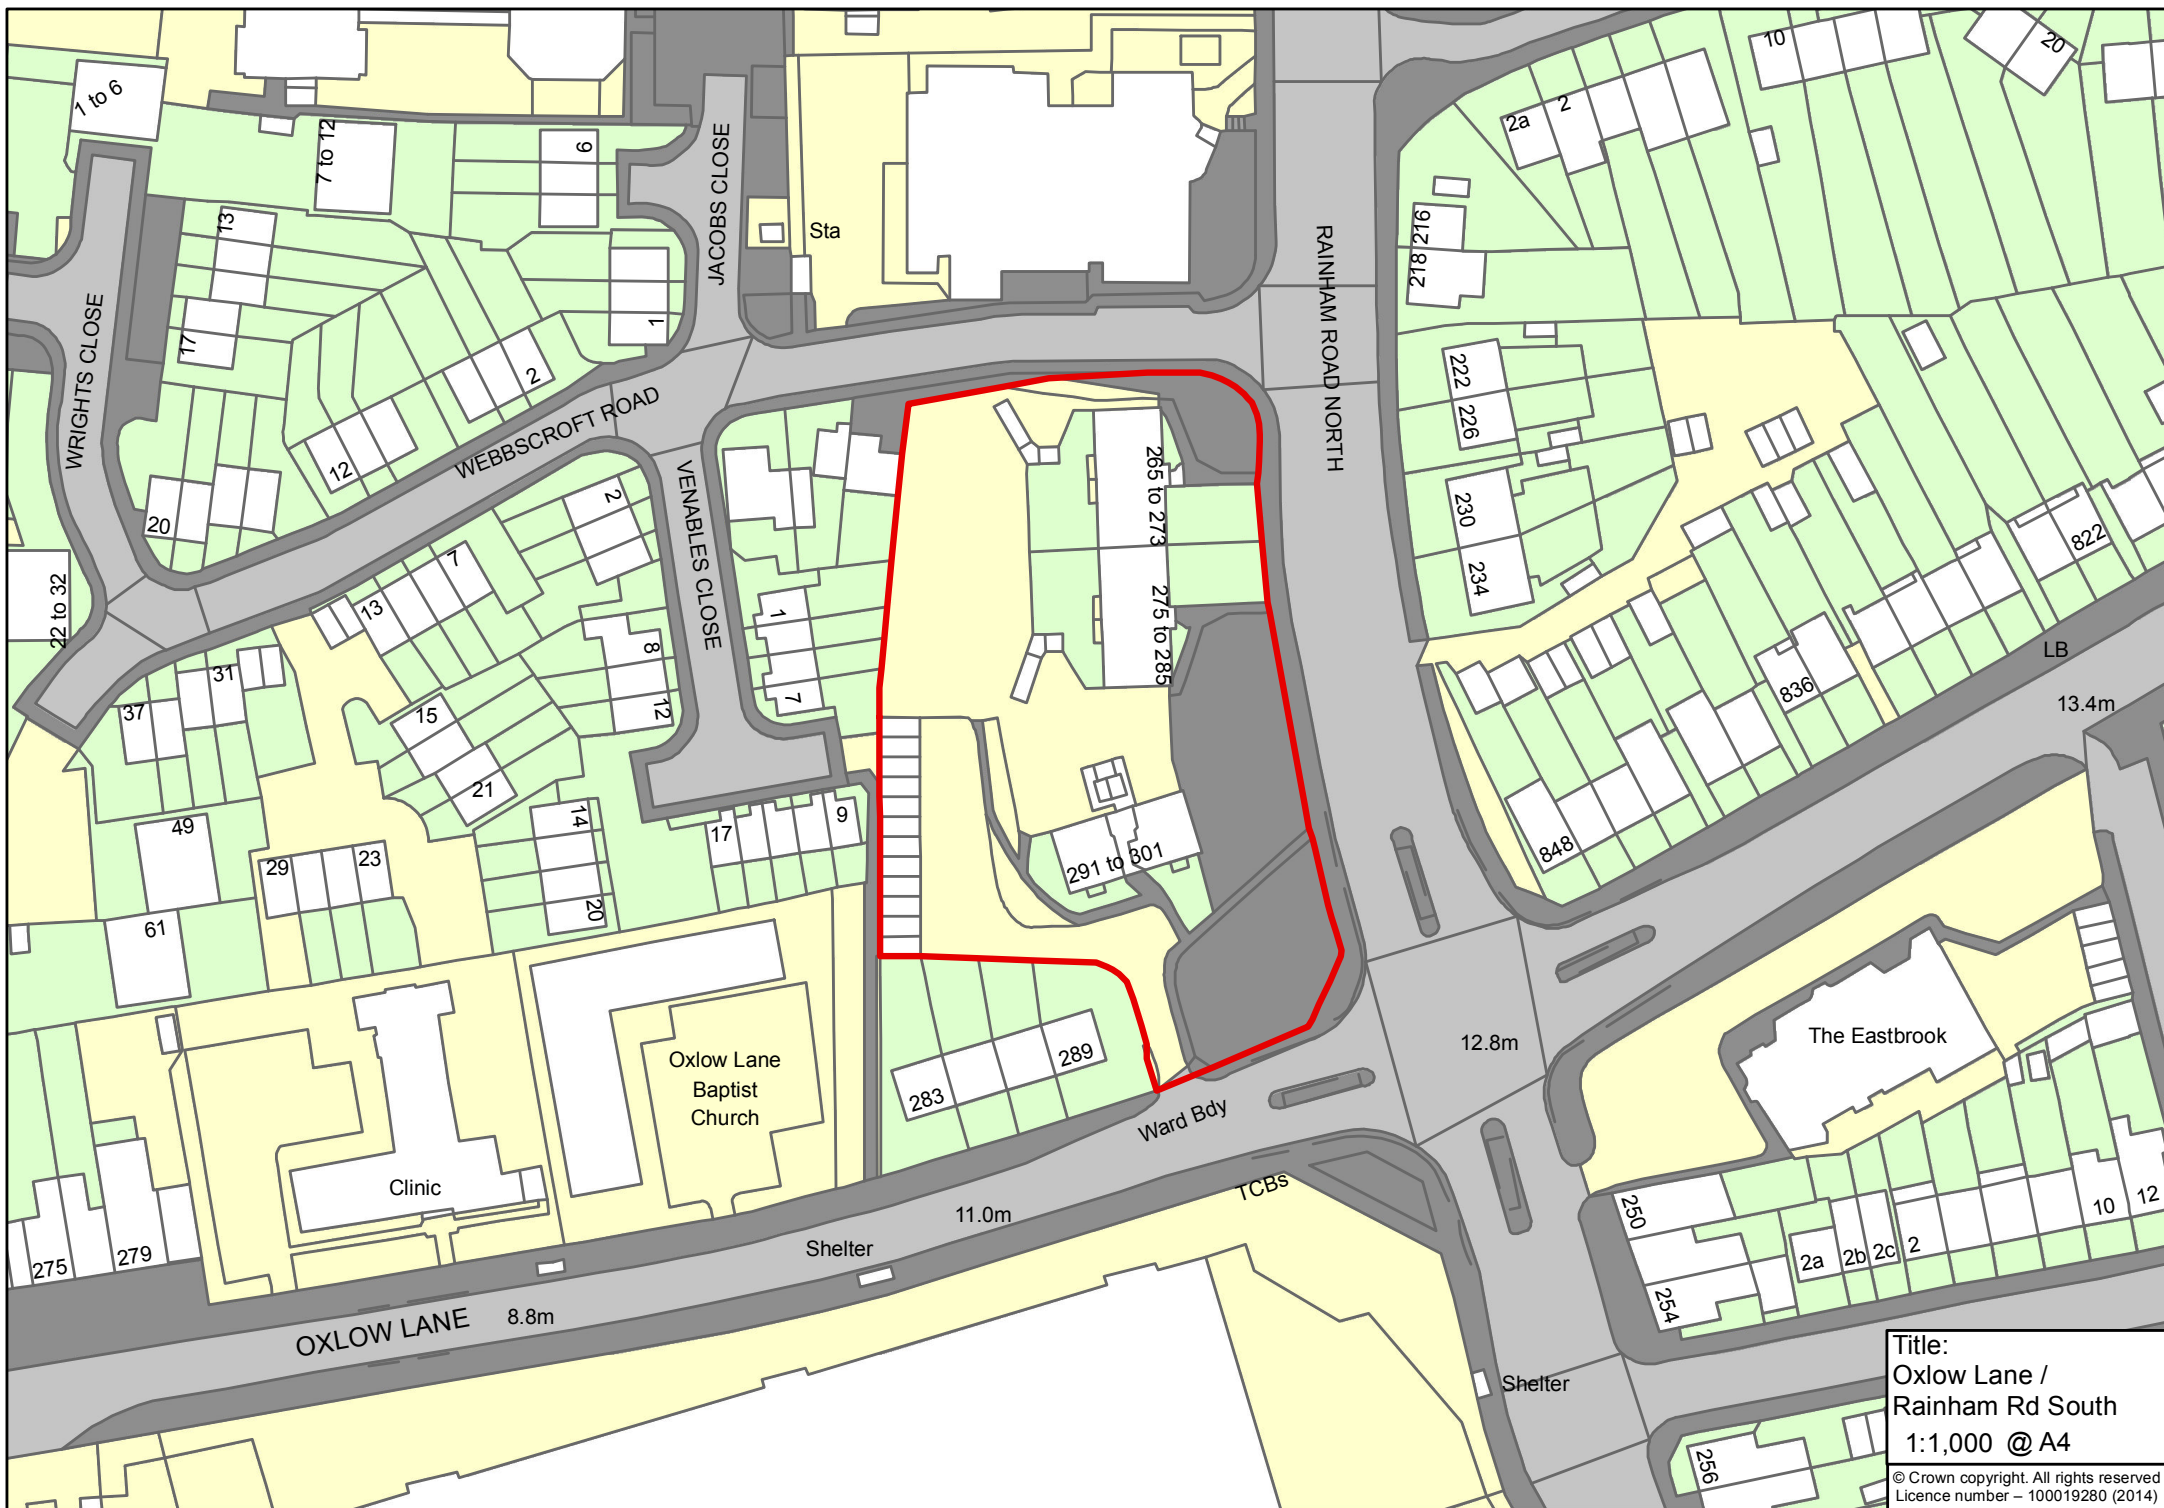

Title:  
 Oxlow Lane /  
 Rainham Rd South  
 1:1,000 @ A4  
 © Crown copyright. All rights reserved  
 Licence number - 100019280 (2014)

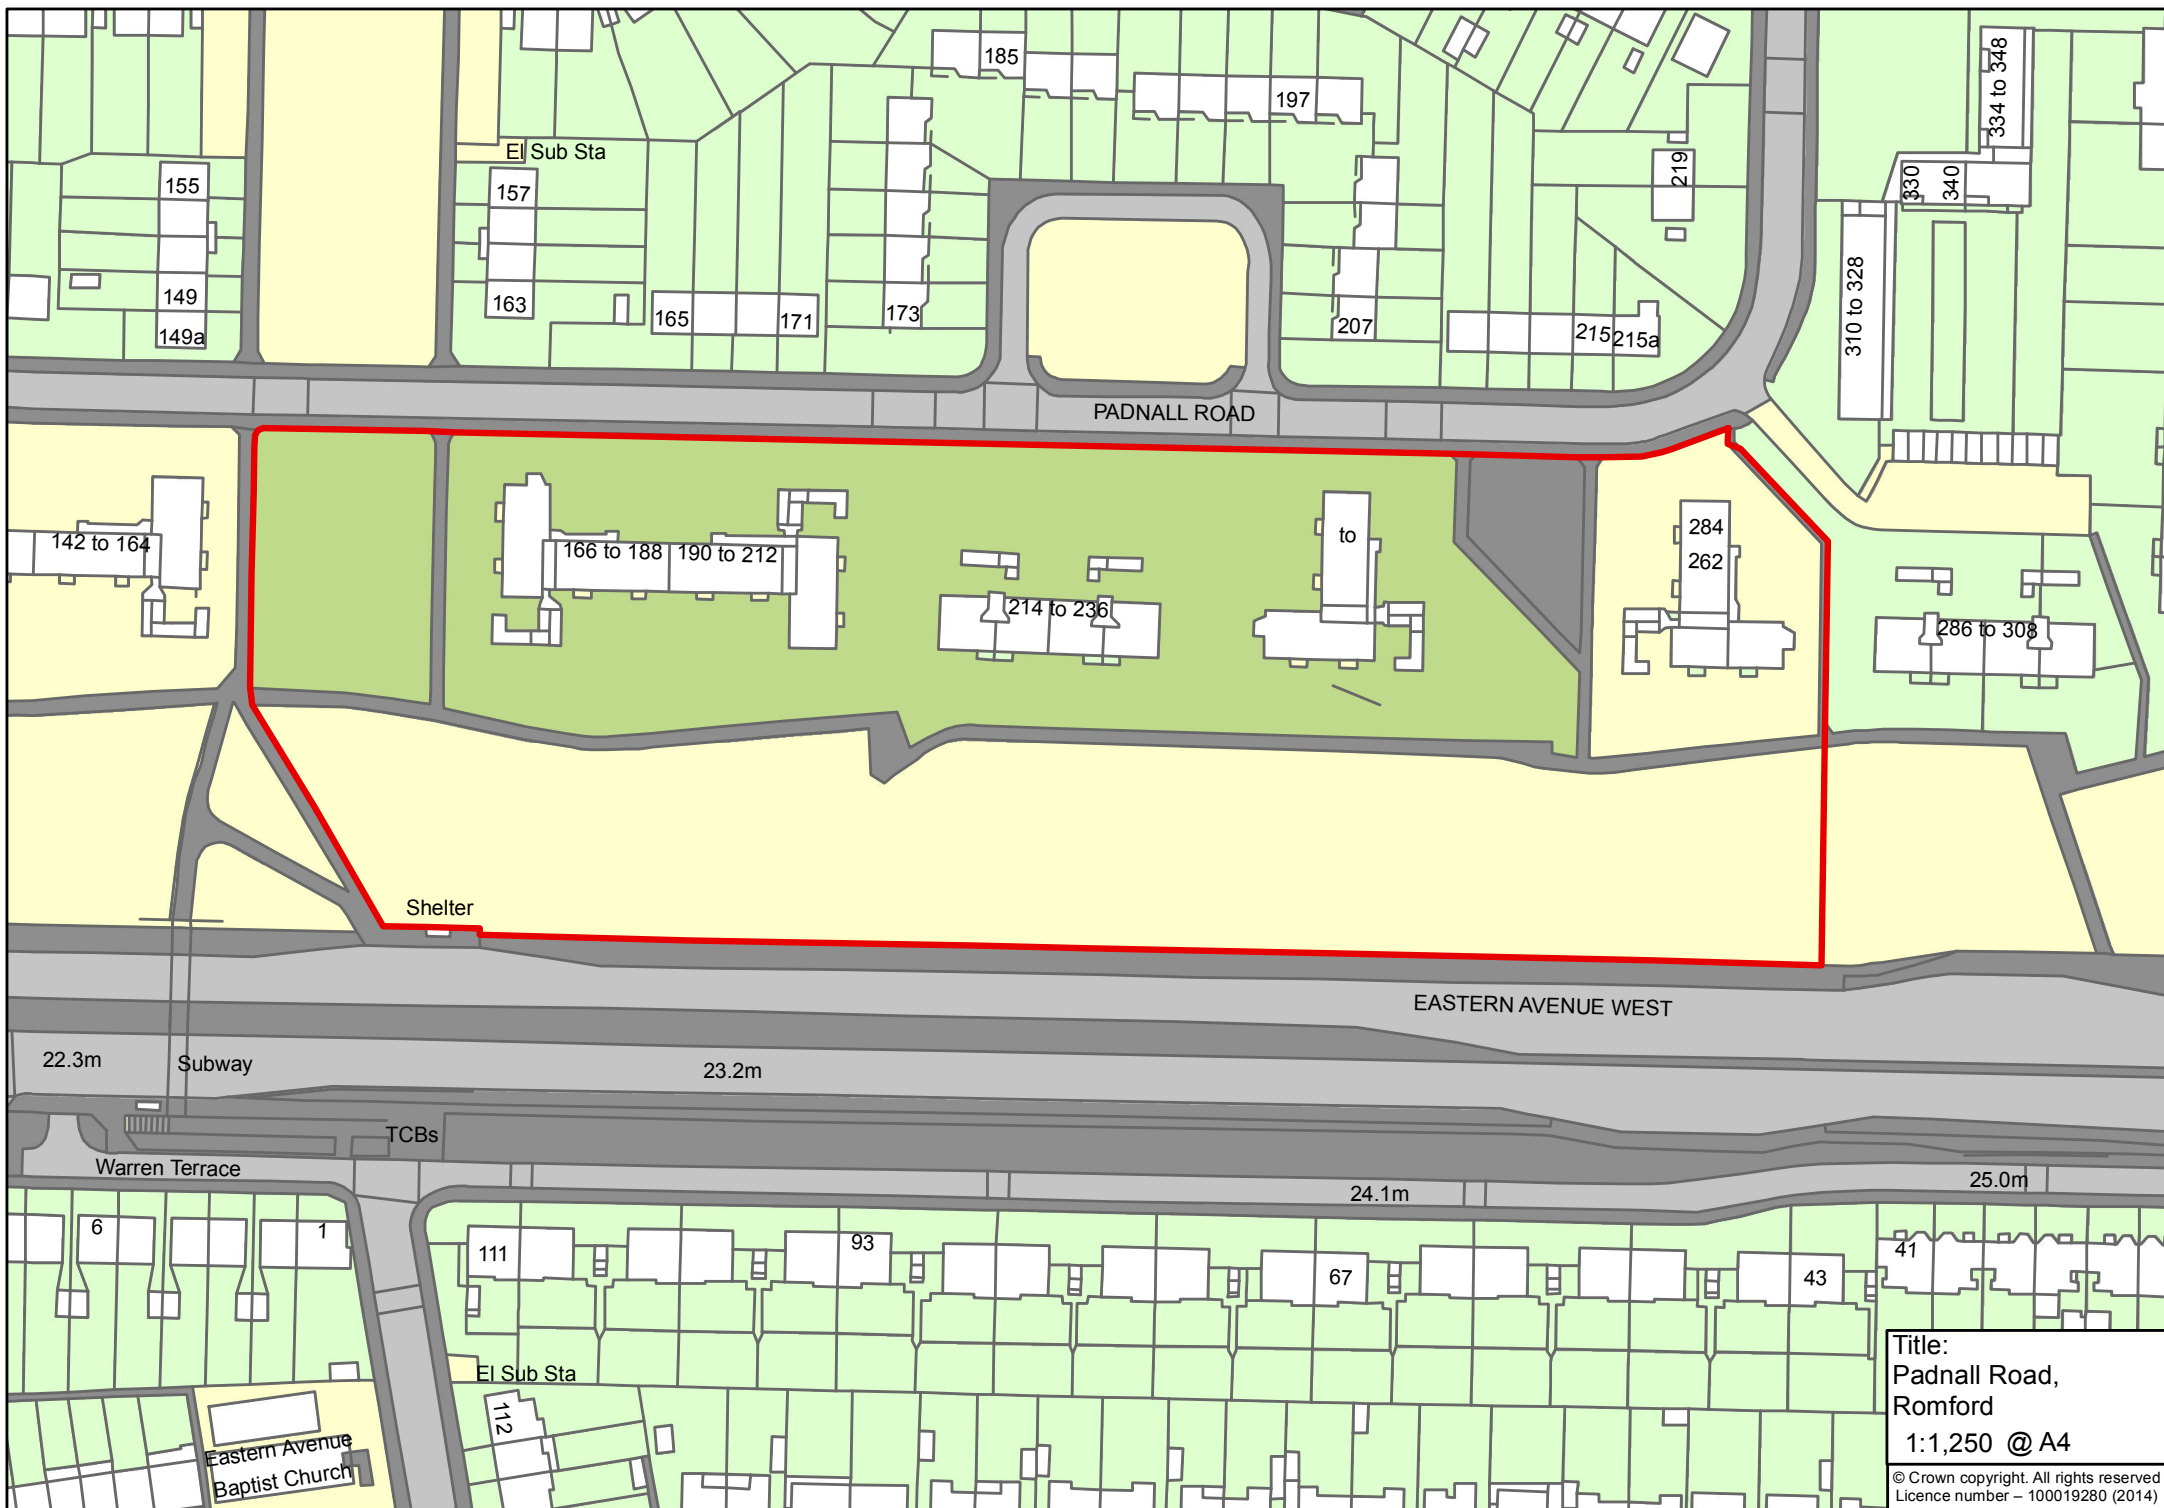

Title:  
Padnall Road,  
Romford  
1:1,250 @ A4  
© Crown copyright. All rights reserved  
Licence number - 100019280 (2014)

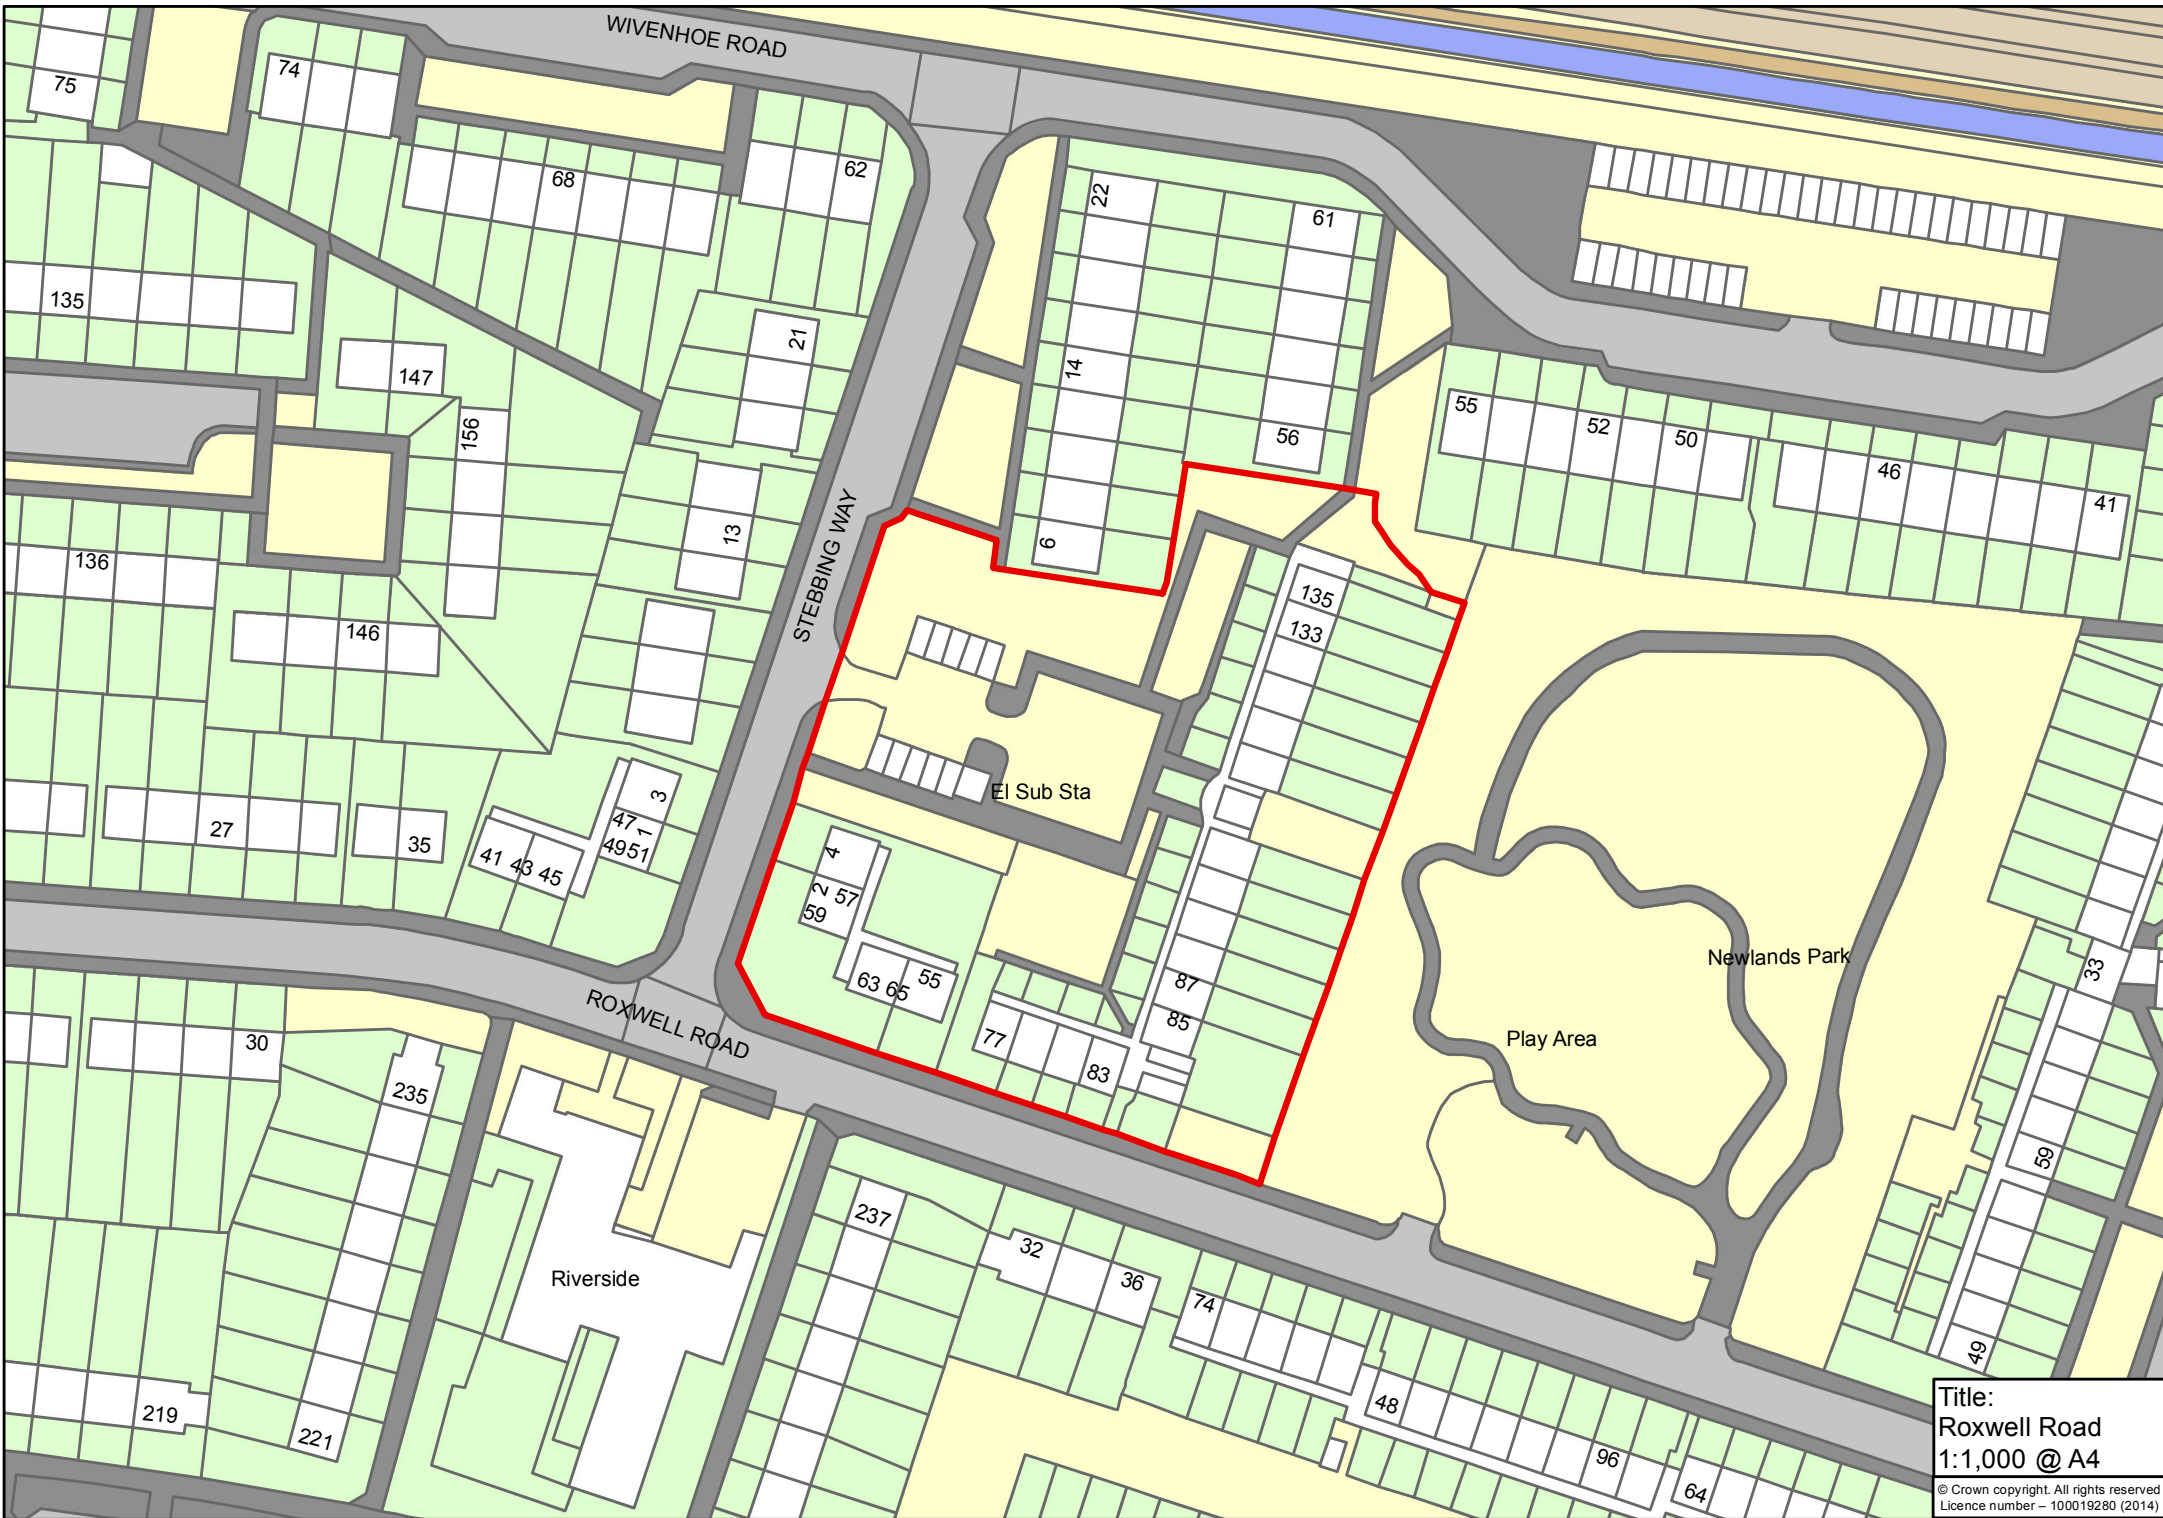

WIVENHOE ROAD

STEBBING WAY

ROXWELL ROAD


Riverside

Newlands Park

Play Area

EI Sub Sta

Title:  
Roxwell Road  
1:1,000 @ A4  
© Crown copyright. All rights reserved  
Licence number - 100019280 (2014)

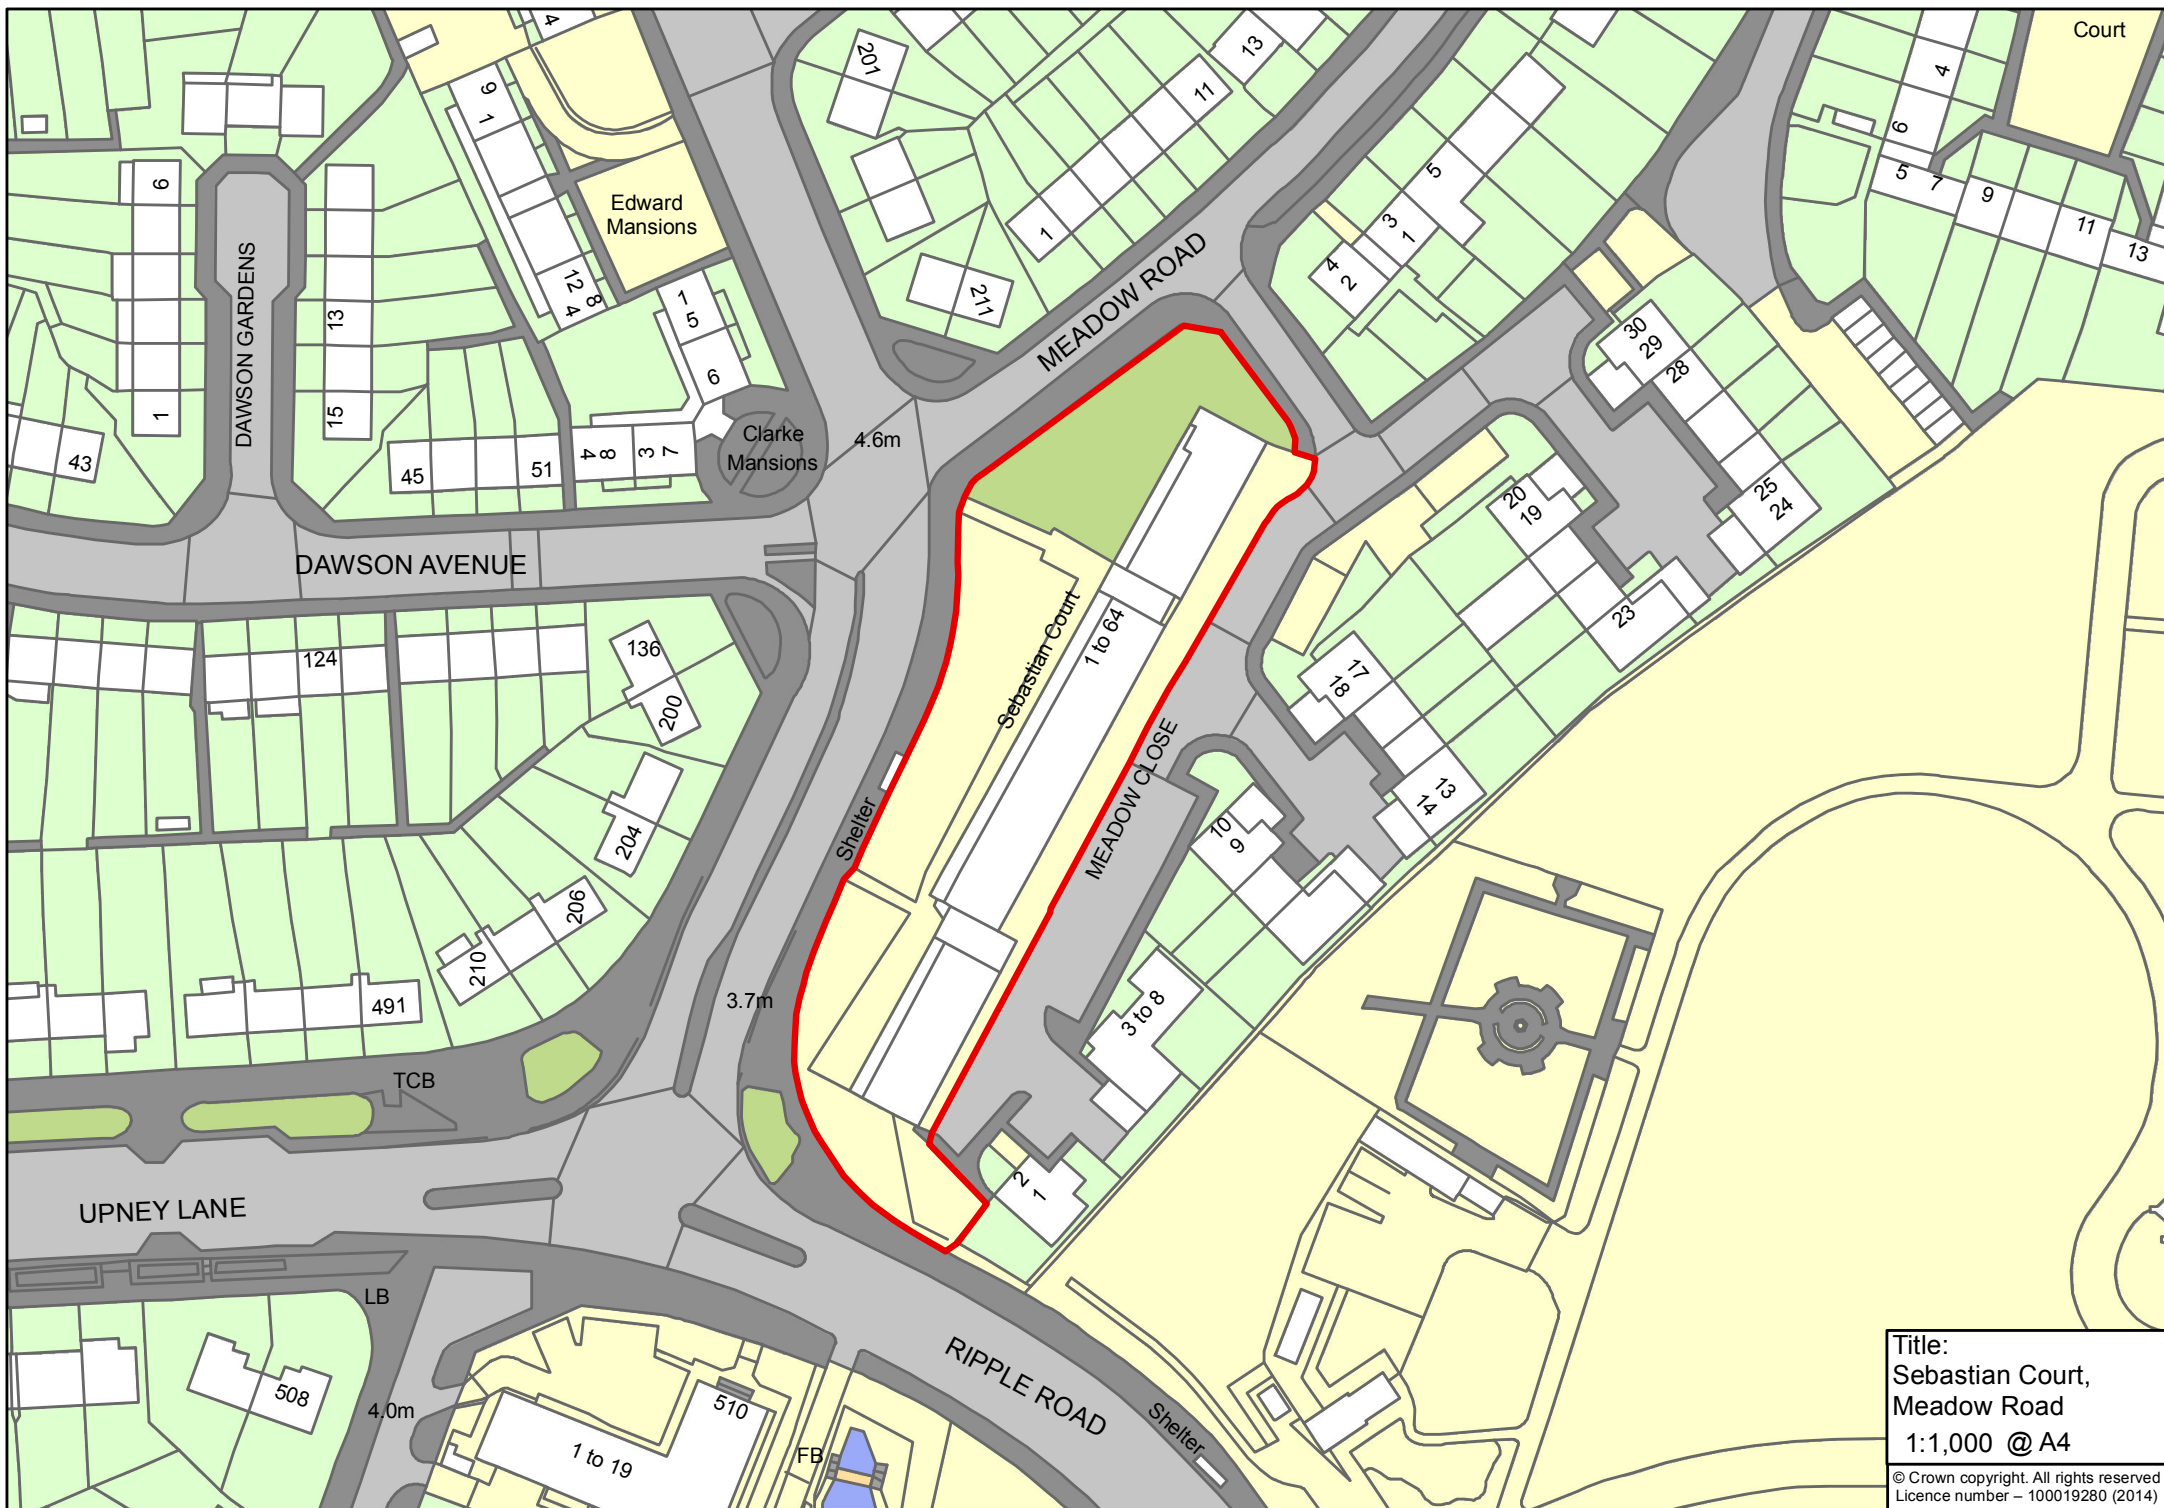

Title:  
Sebastian Court,  
Meadow Road  
1:1,000 @ A4  
© Crown copyright. All rights reserved  
Licence number – 100019280 (2014)