


**APPENDIX 1**

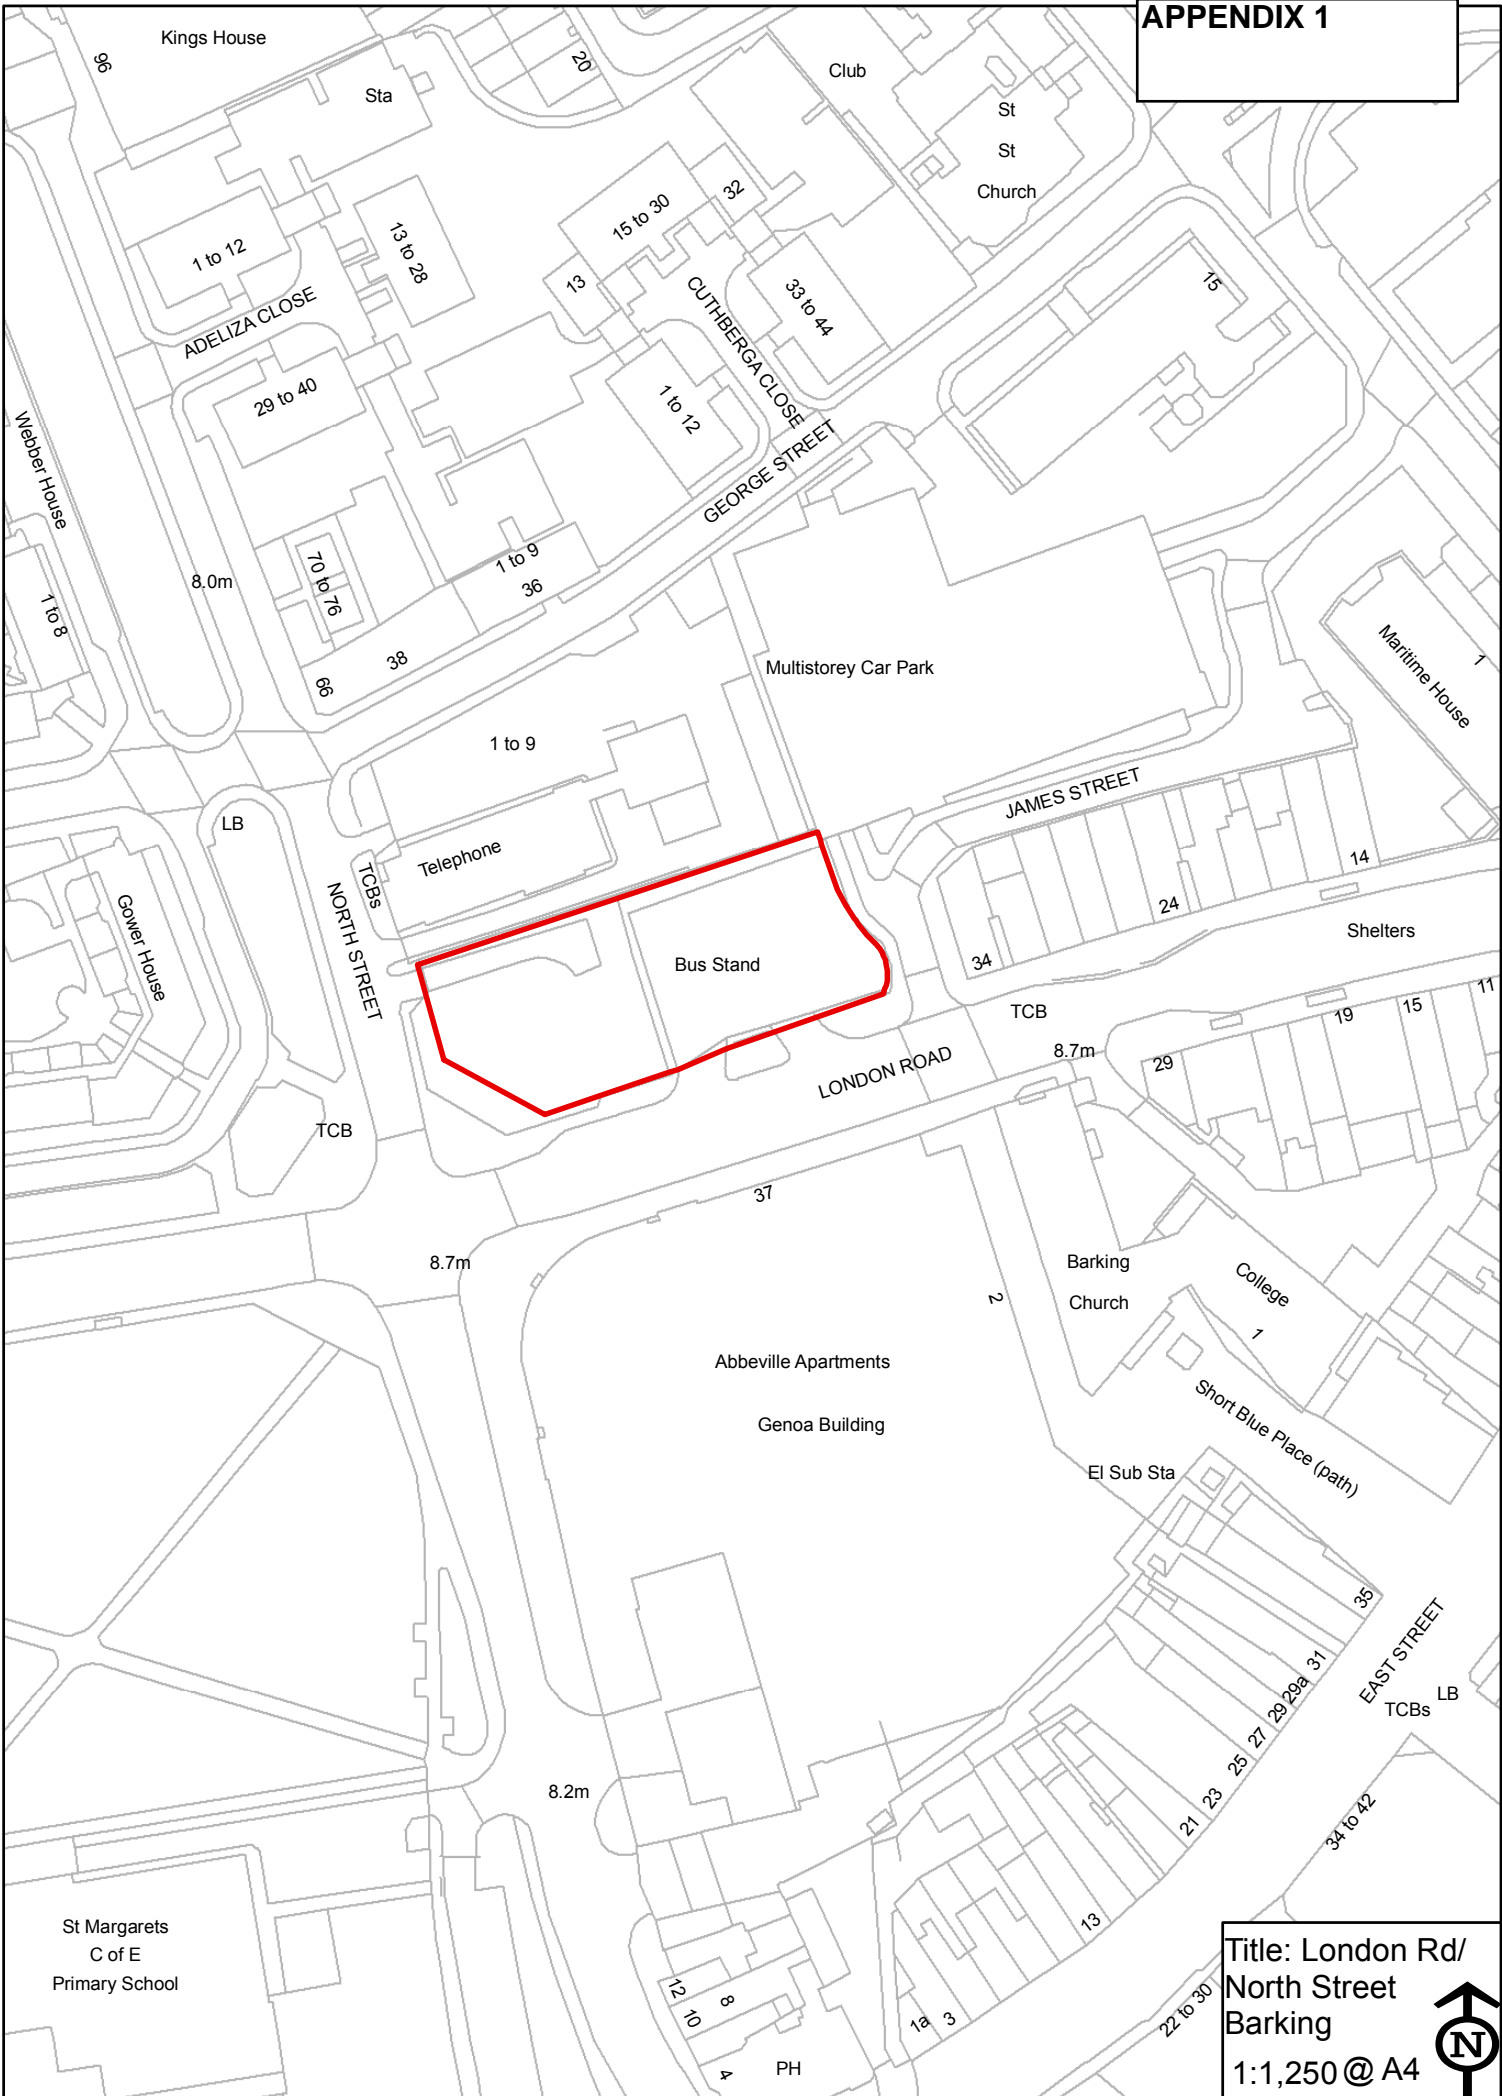

40 20 0 40 Meters

Title: London Rd/  
North Street  
Barking  
1:1,250 @ A4



© Crown copyright. All rights reserved  
Licence number – 100019280 (20168)