



# Site Location Plan :

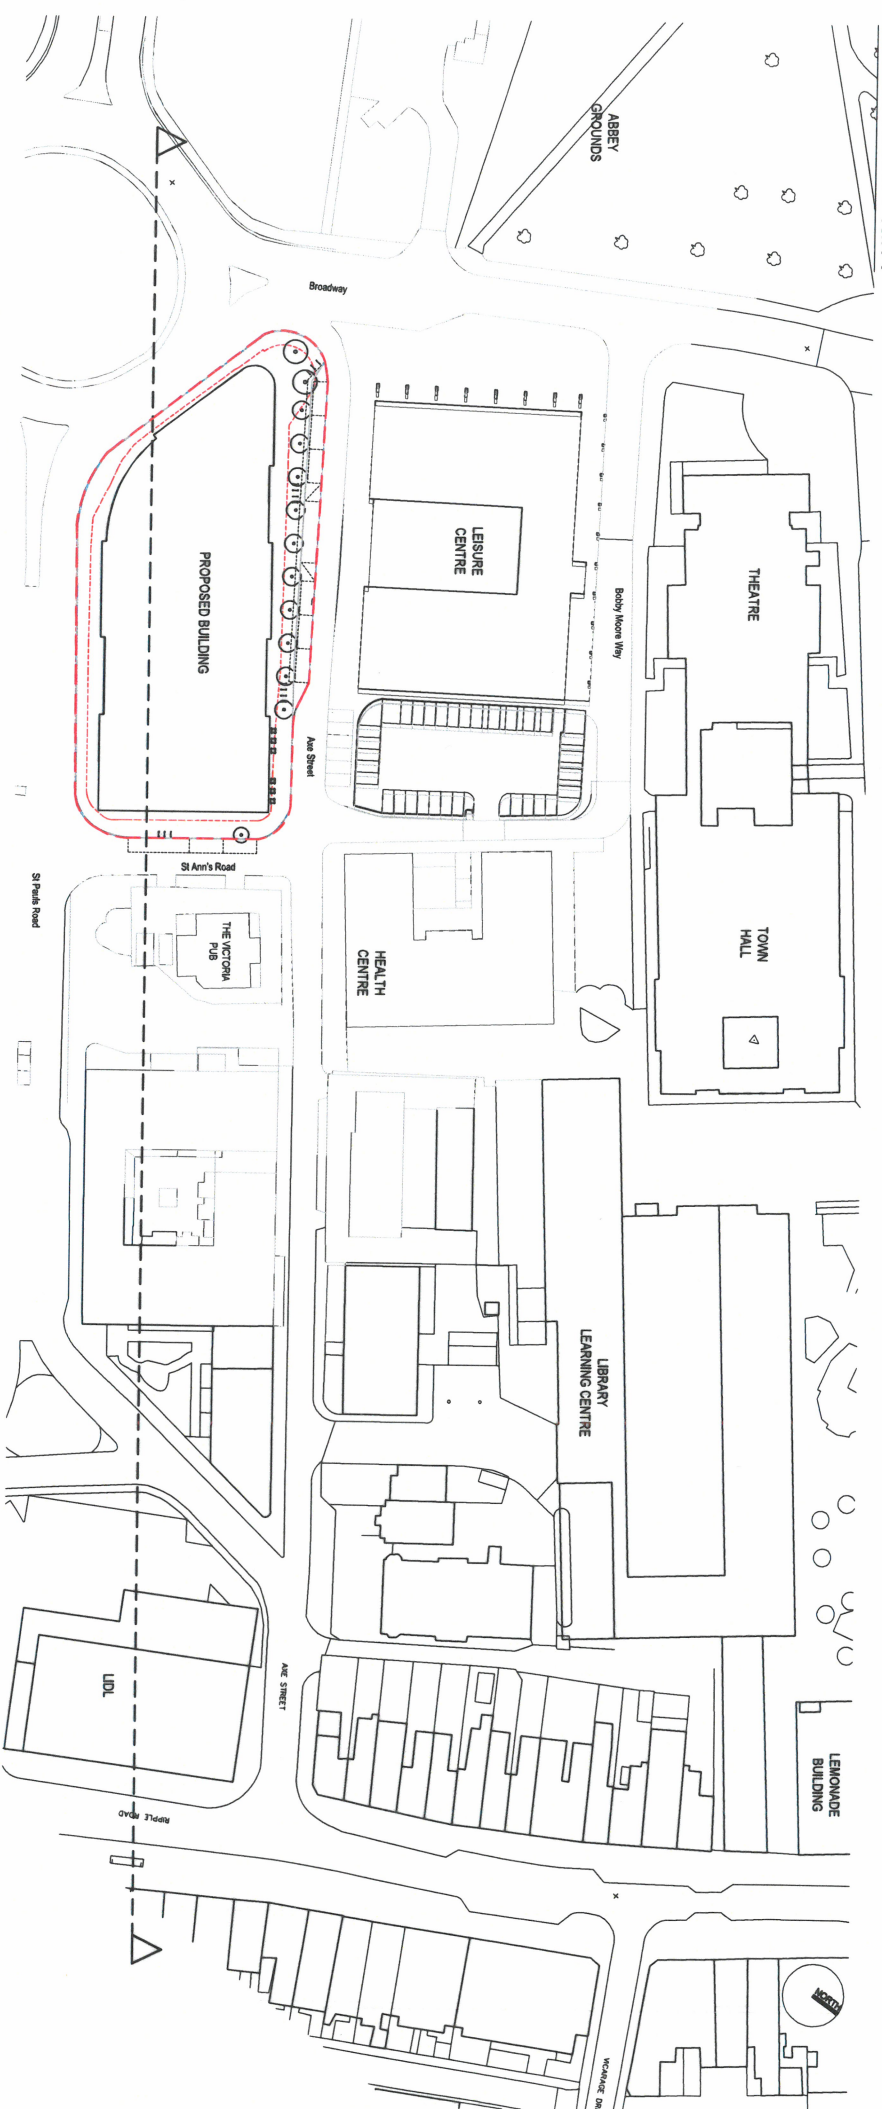

## Site context section along St Pauls Road :

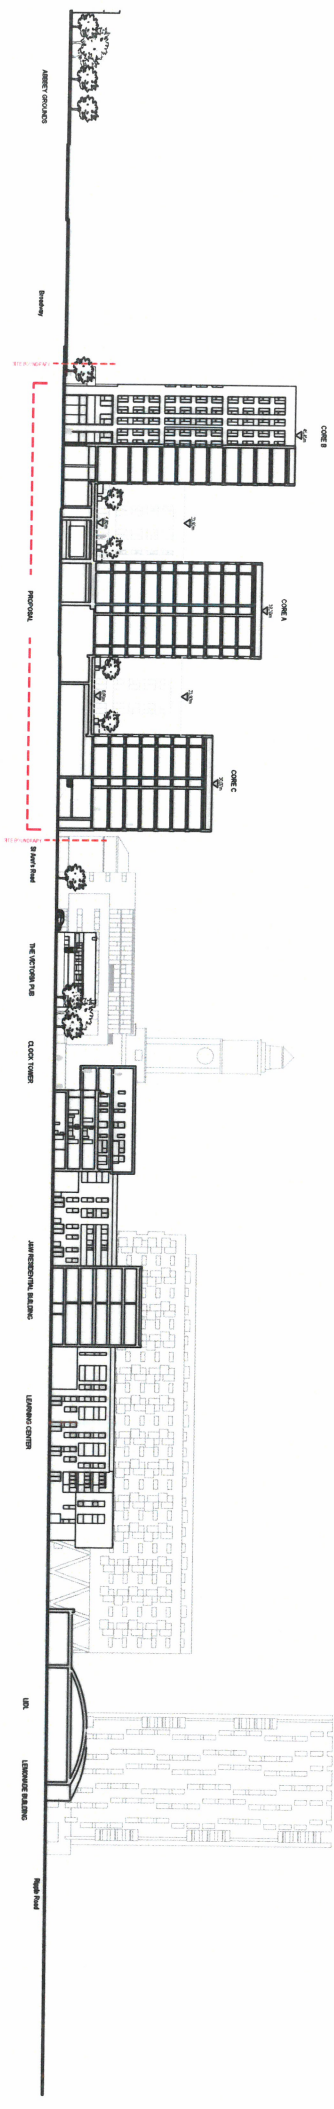

**NOTES:**

RTY - Site Boundary

Planning Application only. Not for construction purposes. This drawing is copyright of Stew partnerships

**REVISIONS:**

NO.	DATE	DESCRIPTION

**REVISIONS:**

NO.	DATE	DESCRIPTION

**REVISIONS:**

NO.	DATE	DESCRIPTION

**REVISIONS:**

NO.	DATE	DESCRIPTION

**PLANNING ISSUE**

Date	02-18	Client	Lindhill & The London Borough of Barking and Dagenham
Drawn	MG	Project	Axe Street
Checked		Title	Site Context Section along St Pauls Road
Scale	1:200@A1	Drawn	17-099
			D-25

**Scale:** 0 1 2 4 6 8 10m

**bbwpartnership**  
40 Norman Road,  
Greenwich, London SE10 9GX  
020 8293 5175 www.bbwp.co.uk