


notes
 Copyright : the copyright of this drawing is vested in Fraser Brown MacKenna Architects Ltd. It shall not be used without permission by anyone for any purpose. Do not scale drawings - use figured dimensions only. All dimensions to be verified and checked on site. Read the drawing in conjunction with all related drawings and specifications. Notify architect immediately of any discrepancy found therein.

drawing notes
 APPLICATION BOUNDARY

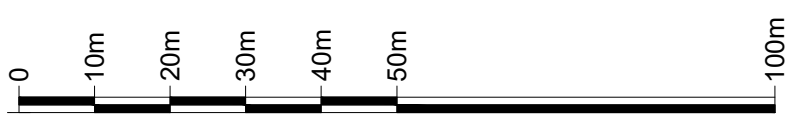

Site Area = 34,944m² (3.49 hectares)

REV | BY | CHKD | DATE | AMENDMENT DETAILS

project
Gascoigne West Barking - Phase 1
 London IG11

client
London Borough of Barking and Dagenham

FraserBrownMacKennaArchitects
 15-18 Featherstone St. London EC1Y 8SL www.fbmacarchitects.com
 T:020 7251 0543

drawing title
Section 106 Plan 1 APPLICATION BOUNDARY

PLANNING

scale 1:1000@A1	drawn by LM	checked by FBM	date 11.12.18
--------------------	----------------	-------------------	------------------

DRAWING NUMBER	project	status	revision
1075	P	0500	-