




NOTES:  
 - All dimensions to be checked and confirmed onsite prior to any works.  
 - Do not scale off this drawing.  
 - Any errors, omissions or discrepancies are to be brought to the attention of Node Urban Design immediately.

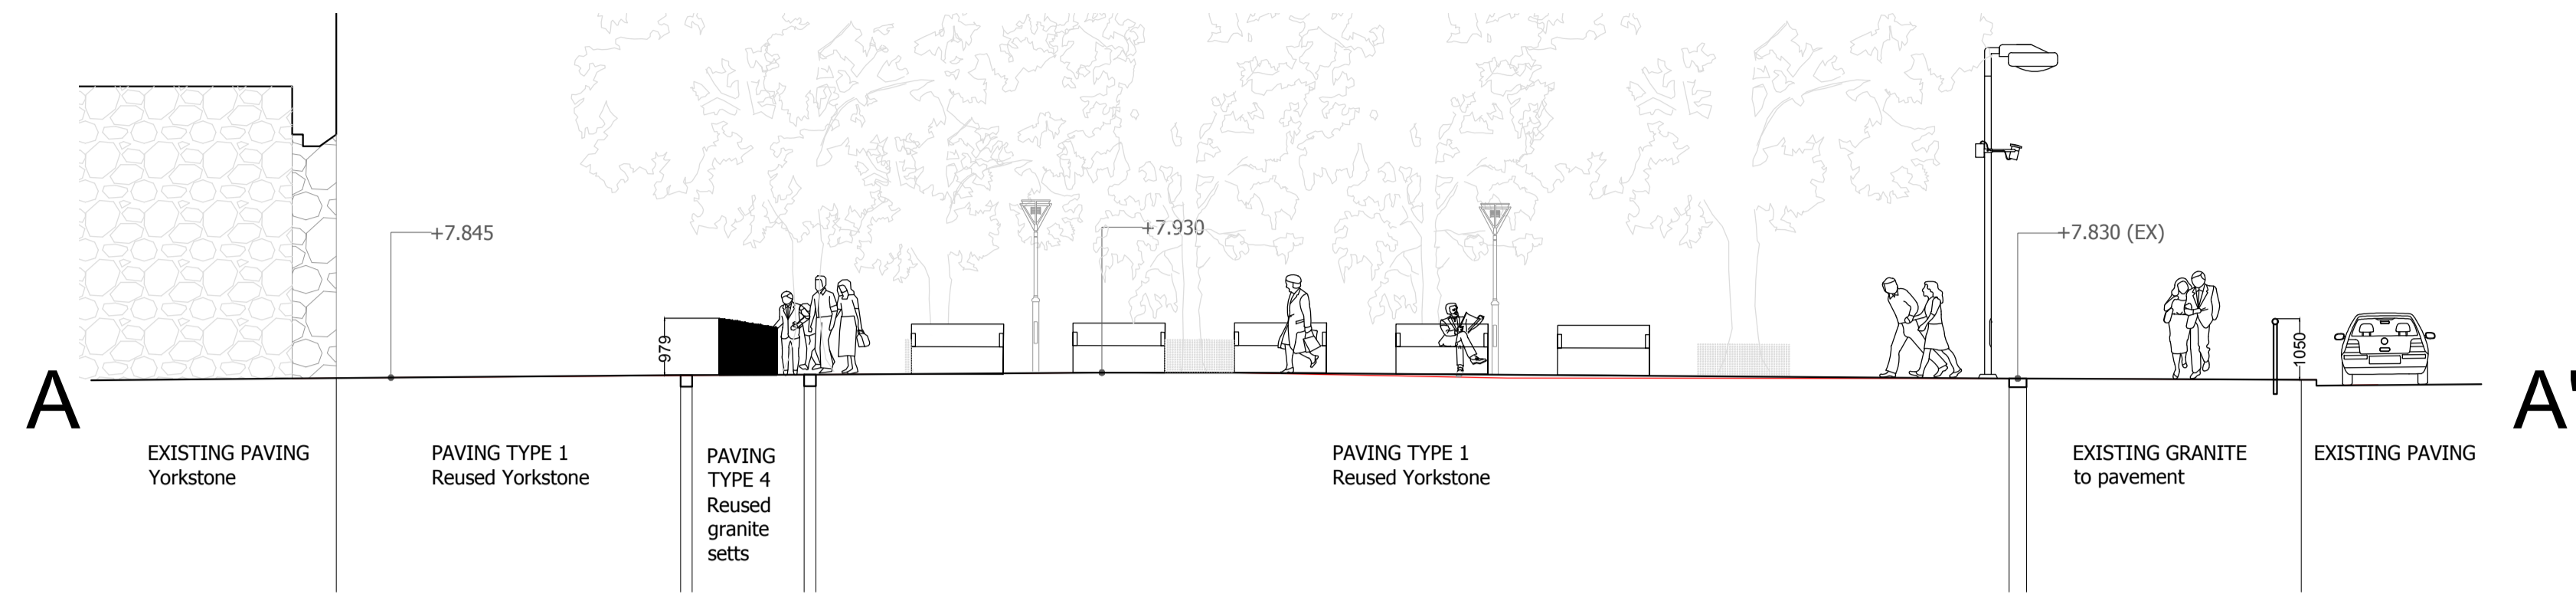


001 SECTION A - A'  
 200 Site section  
 Scale 1:100

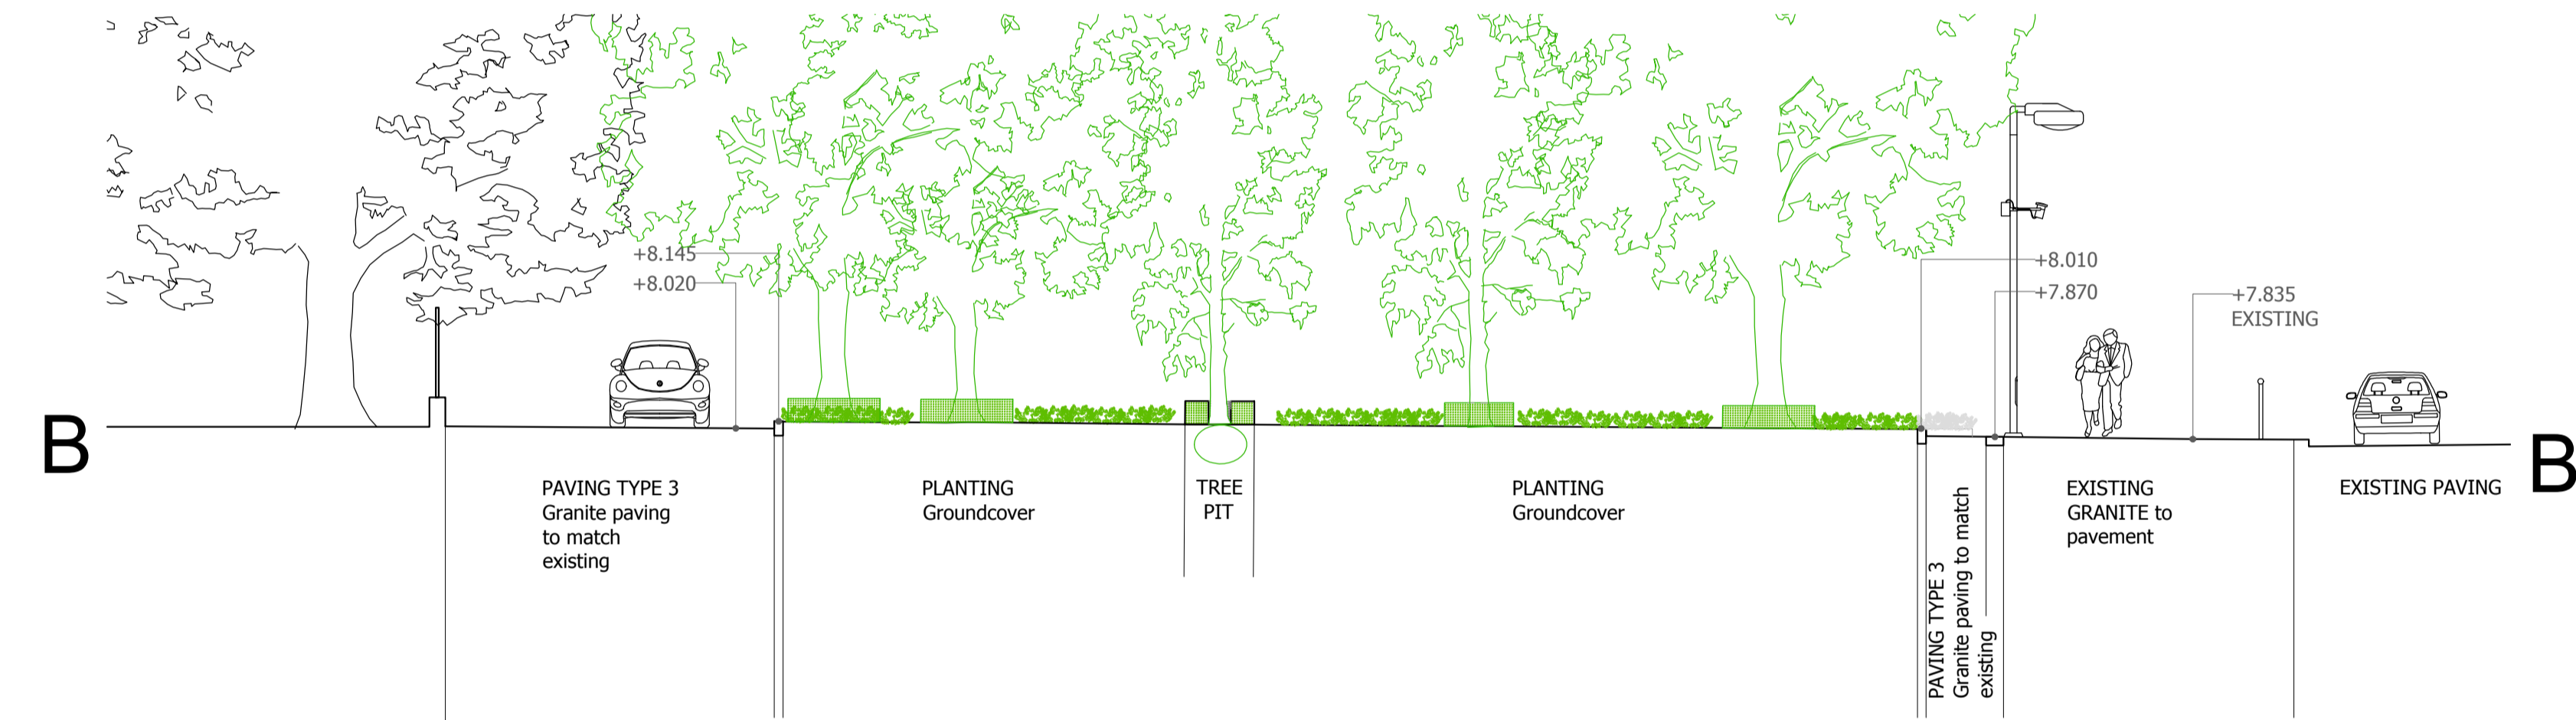

002 SECTION B - B'  
 200 Site section  
 Scale 1:100

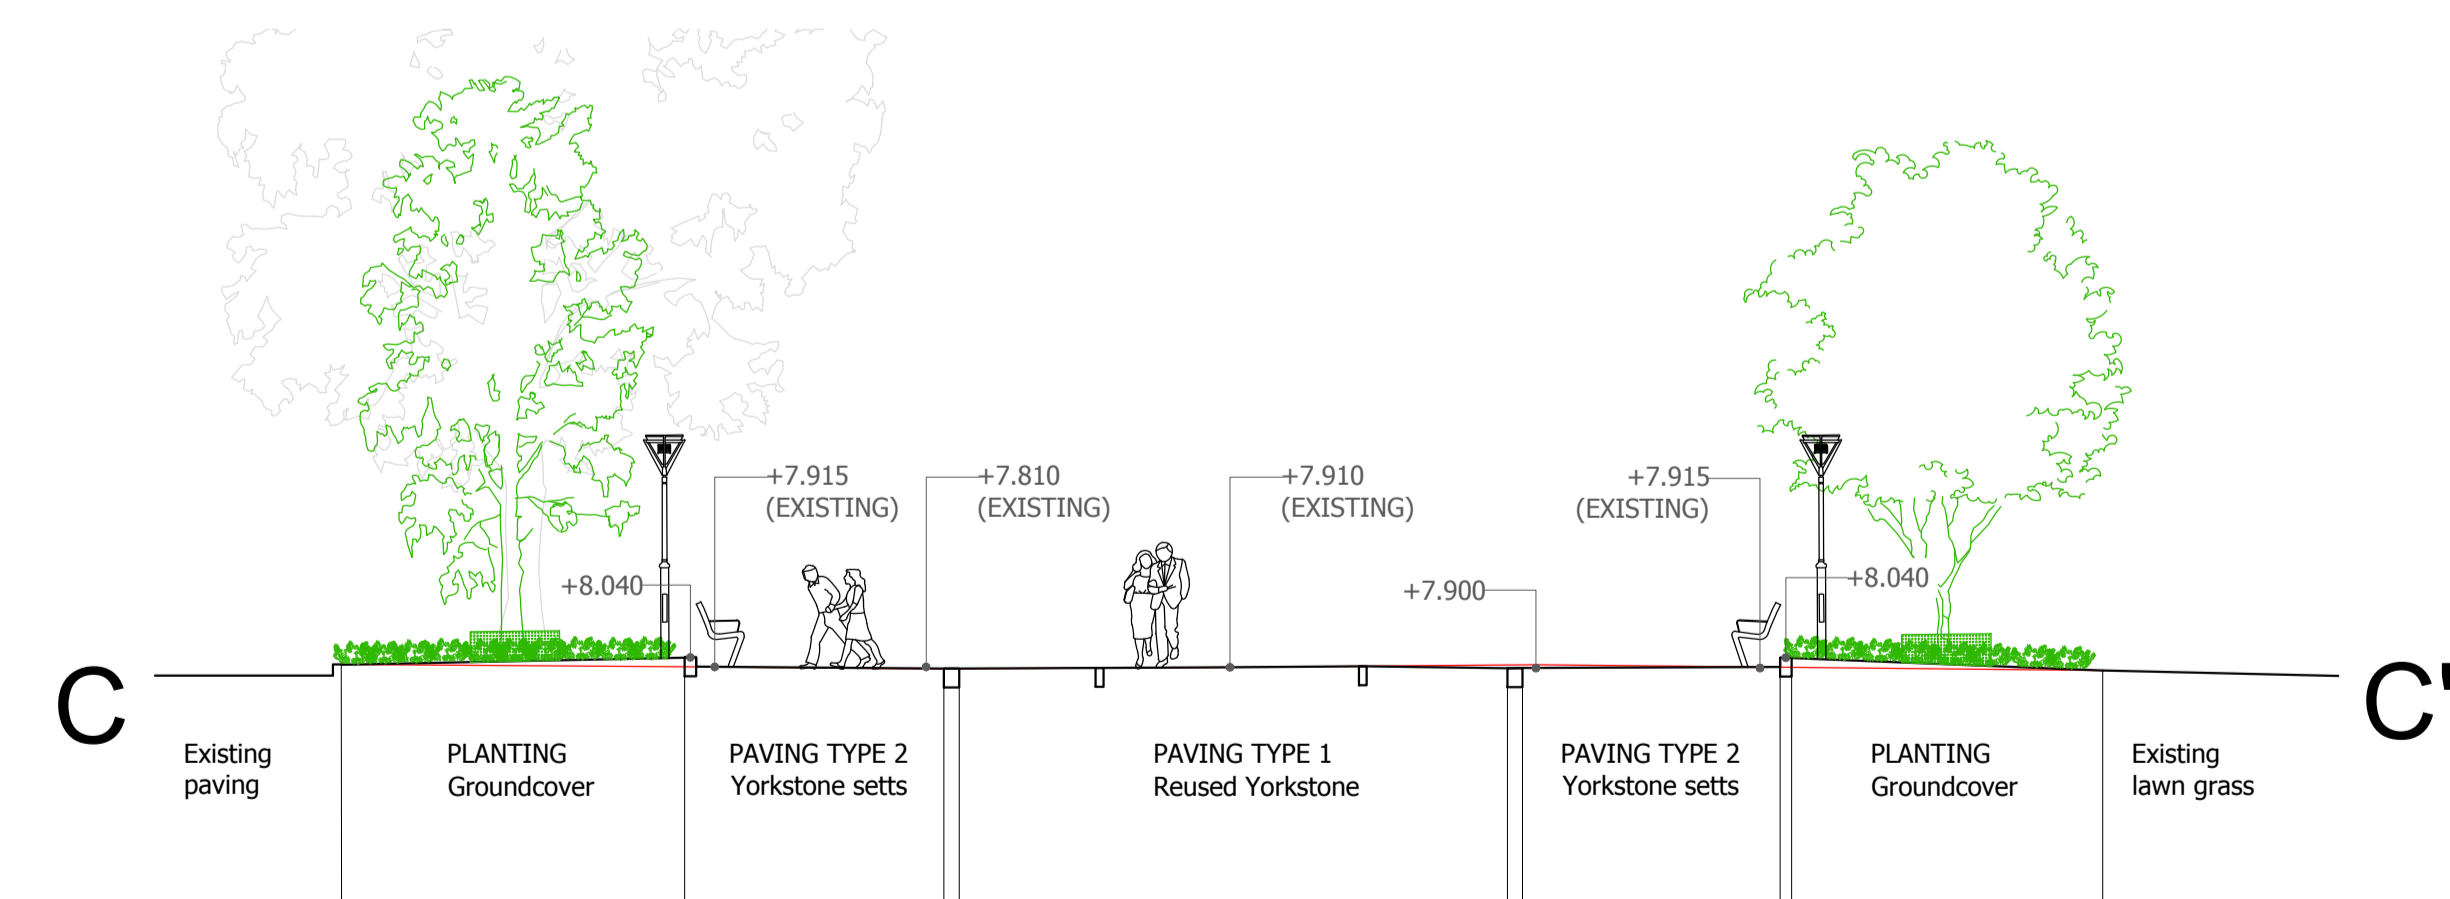

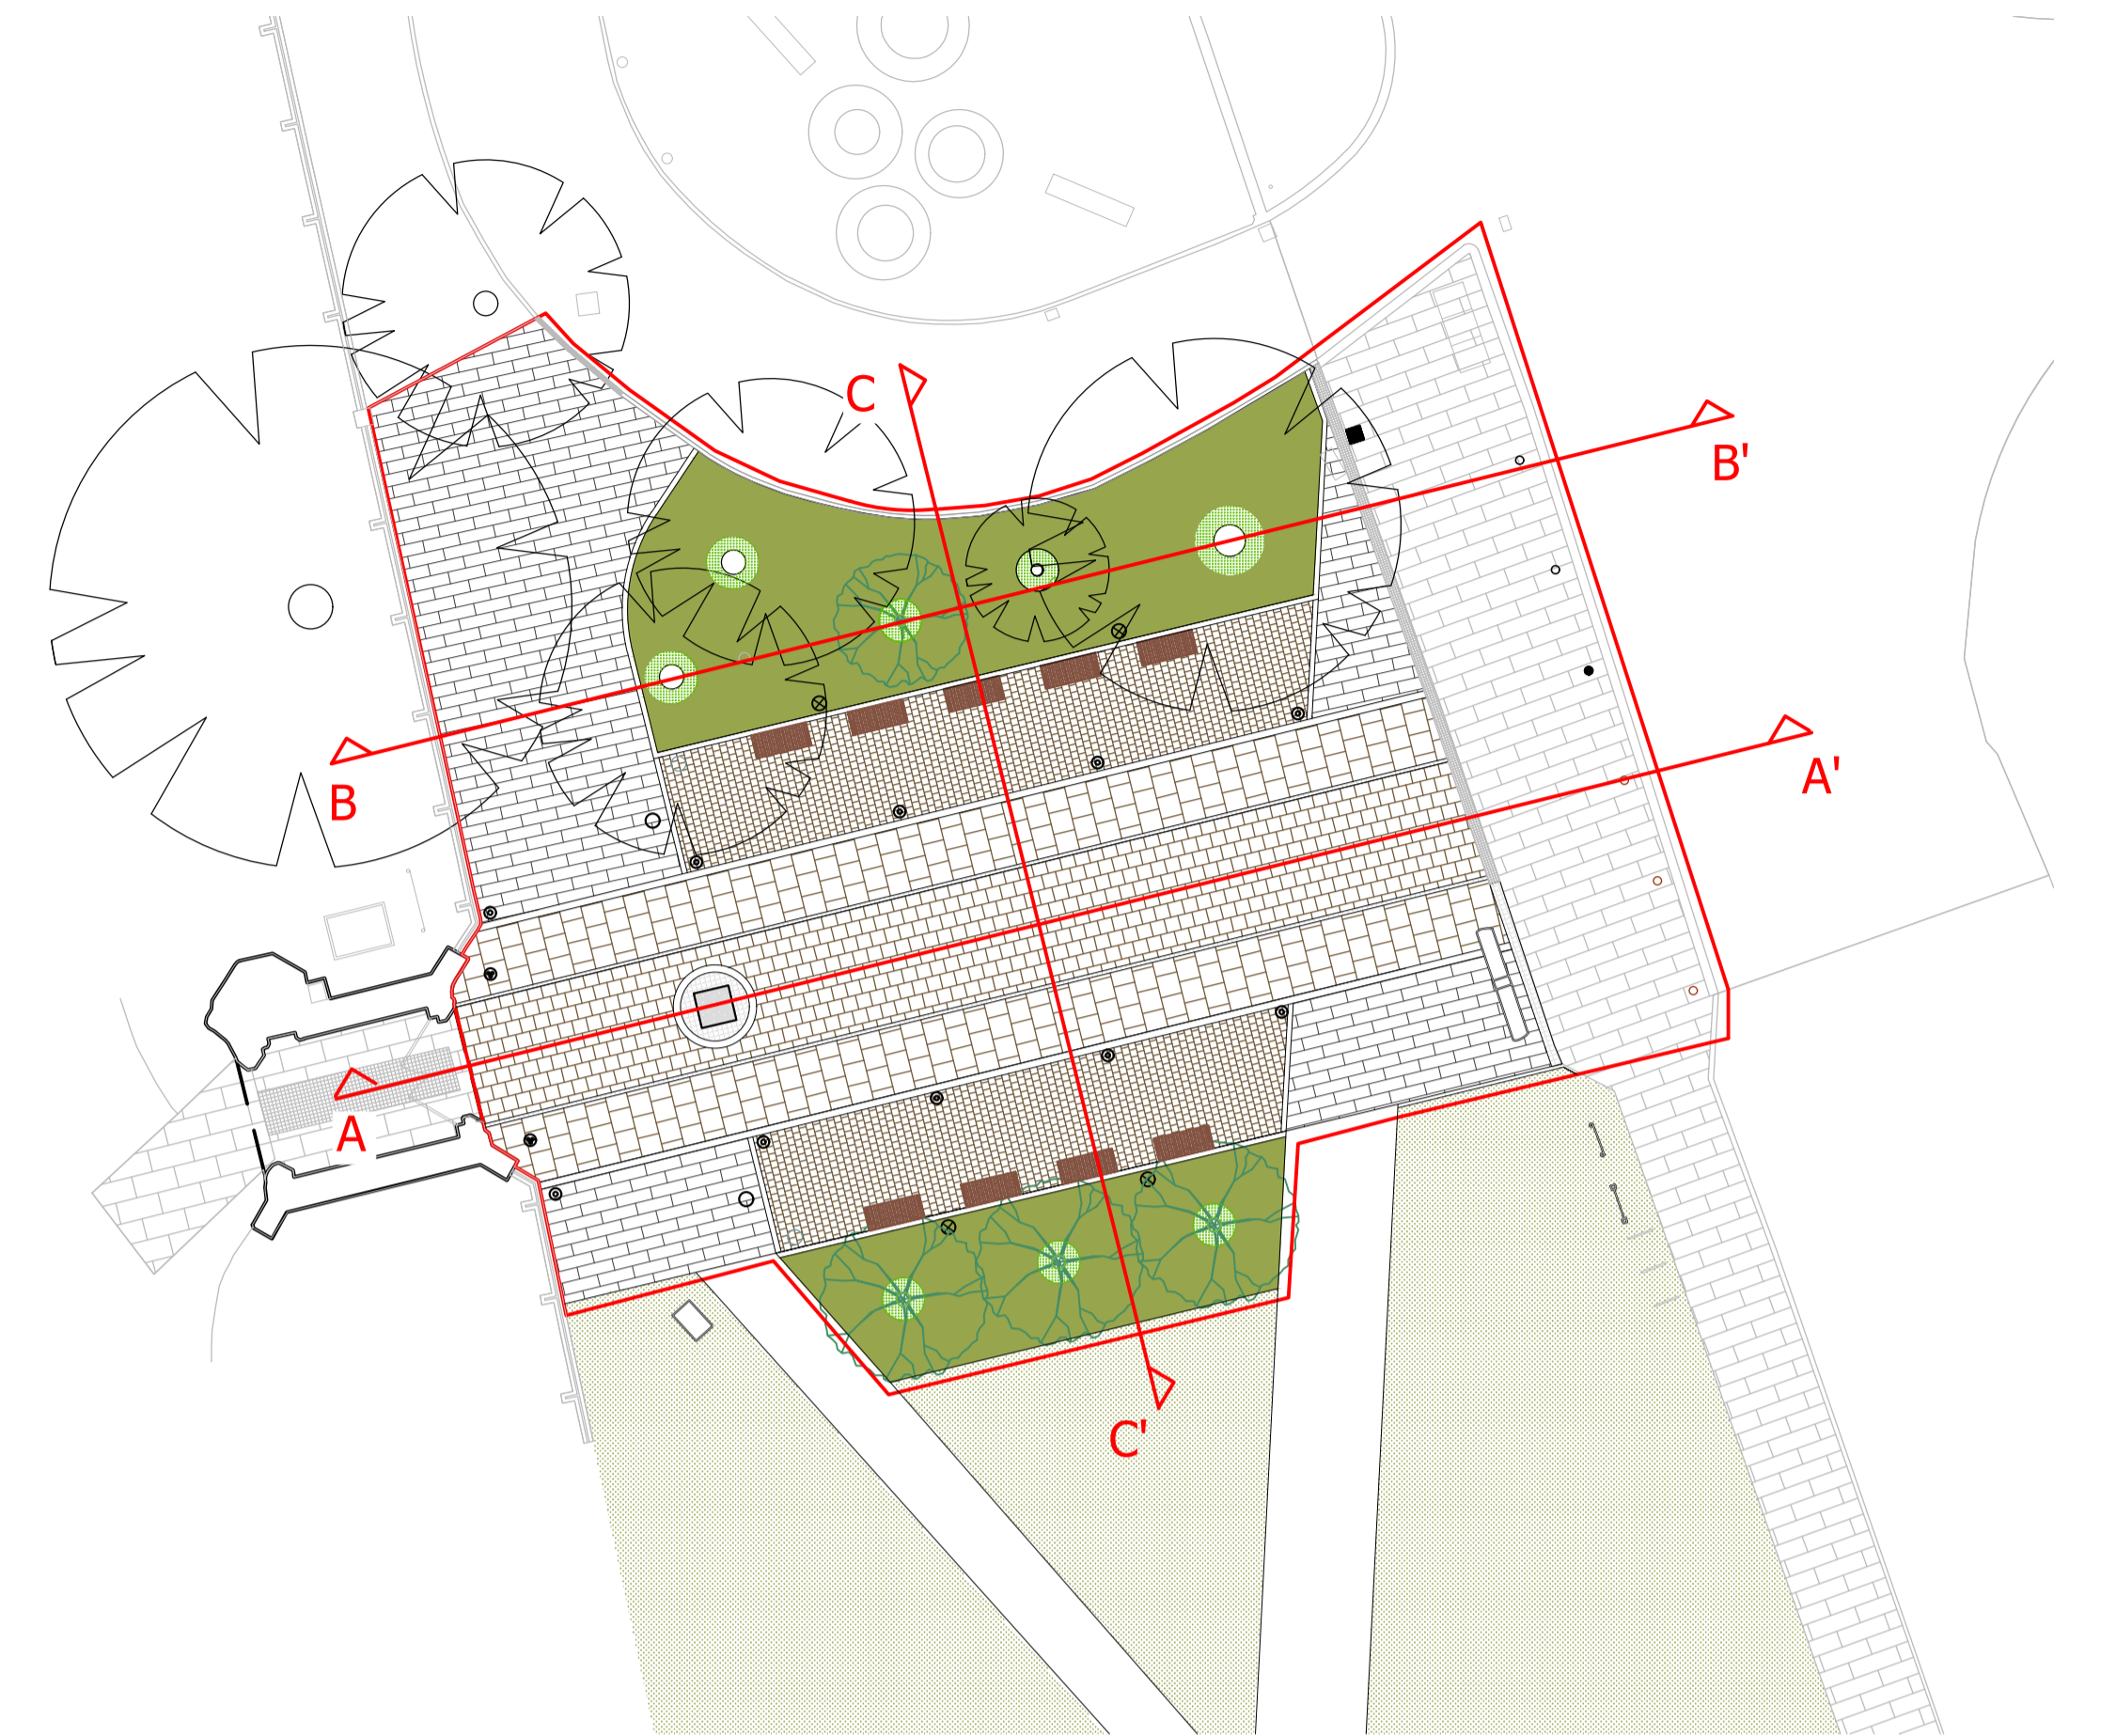

003 SECTION C - C'  
 200 Site section  
 Scale 1:100



Scale 1:200



Rev	Description	Date
-	-	-
Status: RIBA 3 Developed design		
 Node Imperial & Whitehall 23 Colmore Row Birmingham B3 2BS		
Client:  Be First Ltd		
Development: Curfew Tower Landscape Setting		
Drawing Ref: Landscape Sections		
Date: 00-00-2020	Scale: AS SHOWN@A1	Drawn: LG
Drawing number: FOC0544-03-200	Rev: -	