

Revisions

Rev	Date	By	Description	Approved
P4	09.07.19	MS	Planning Issue	TKB

This drawing is issued for Planning purposes only. Please note that paper prints of this drawing may not be an accurate reproduction of the given scale. Key dimensions are notated for reference.

Notes

Red line indicates application site boundary

Client
Be First

Project
200 Becontree Avenue


Sheet
Location Plan

Date of Origin	Project Number	Scale (A3)
01.08.18	573BE	1 : 1250

Drawn By	Drawing Number	Rev.
MS	ARC_001	P4

Drawing Status
Planning



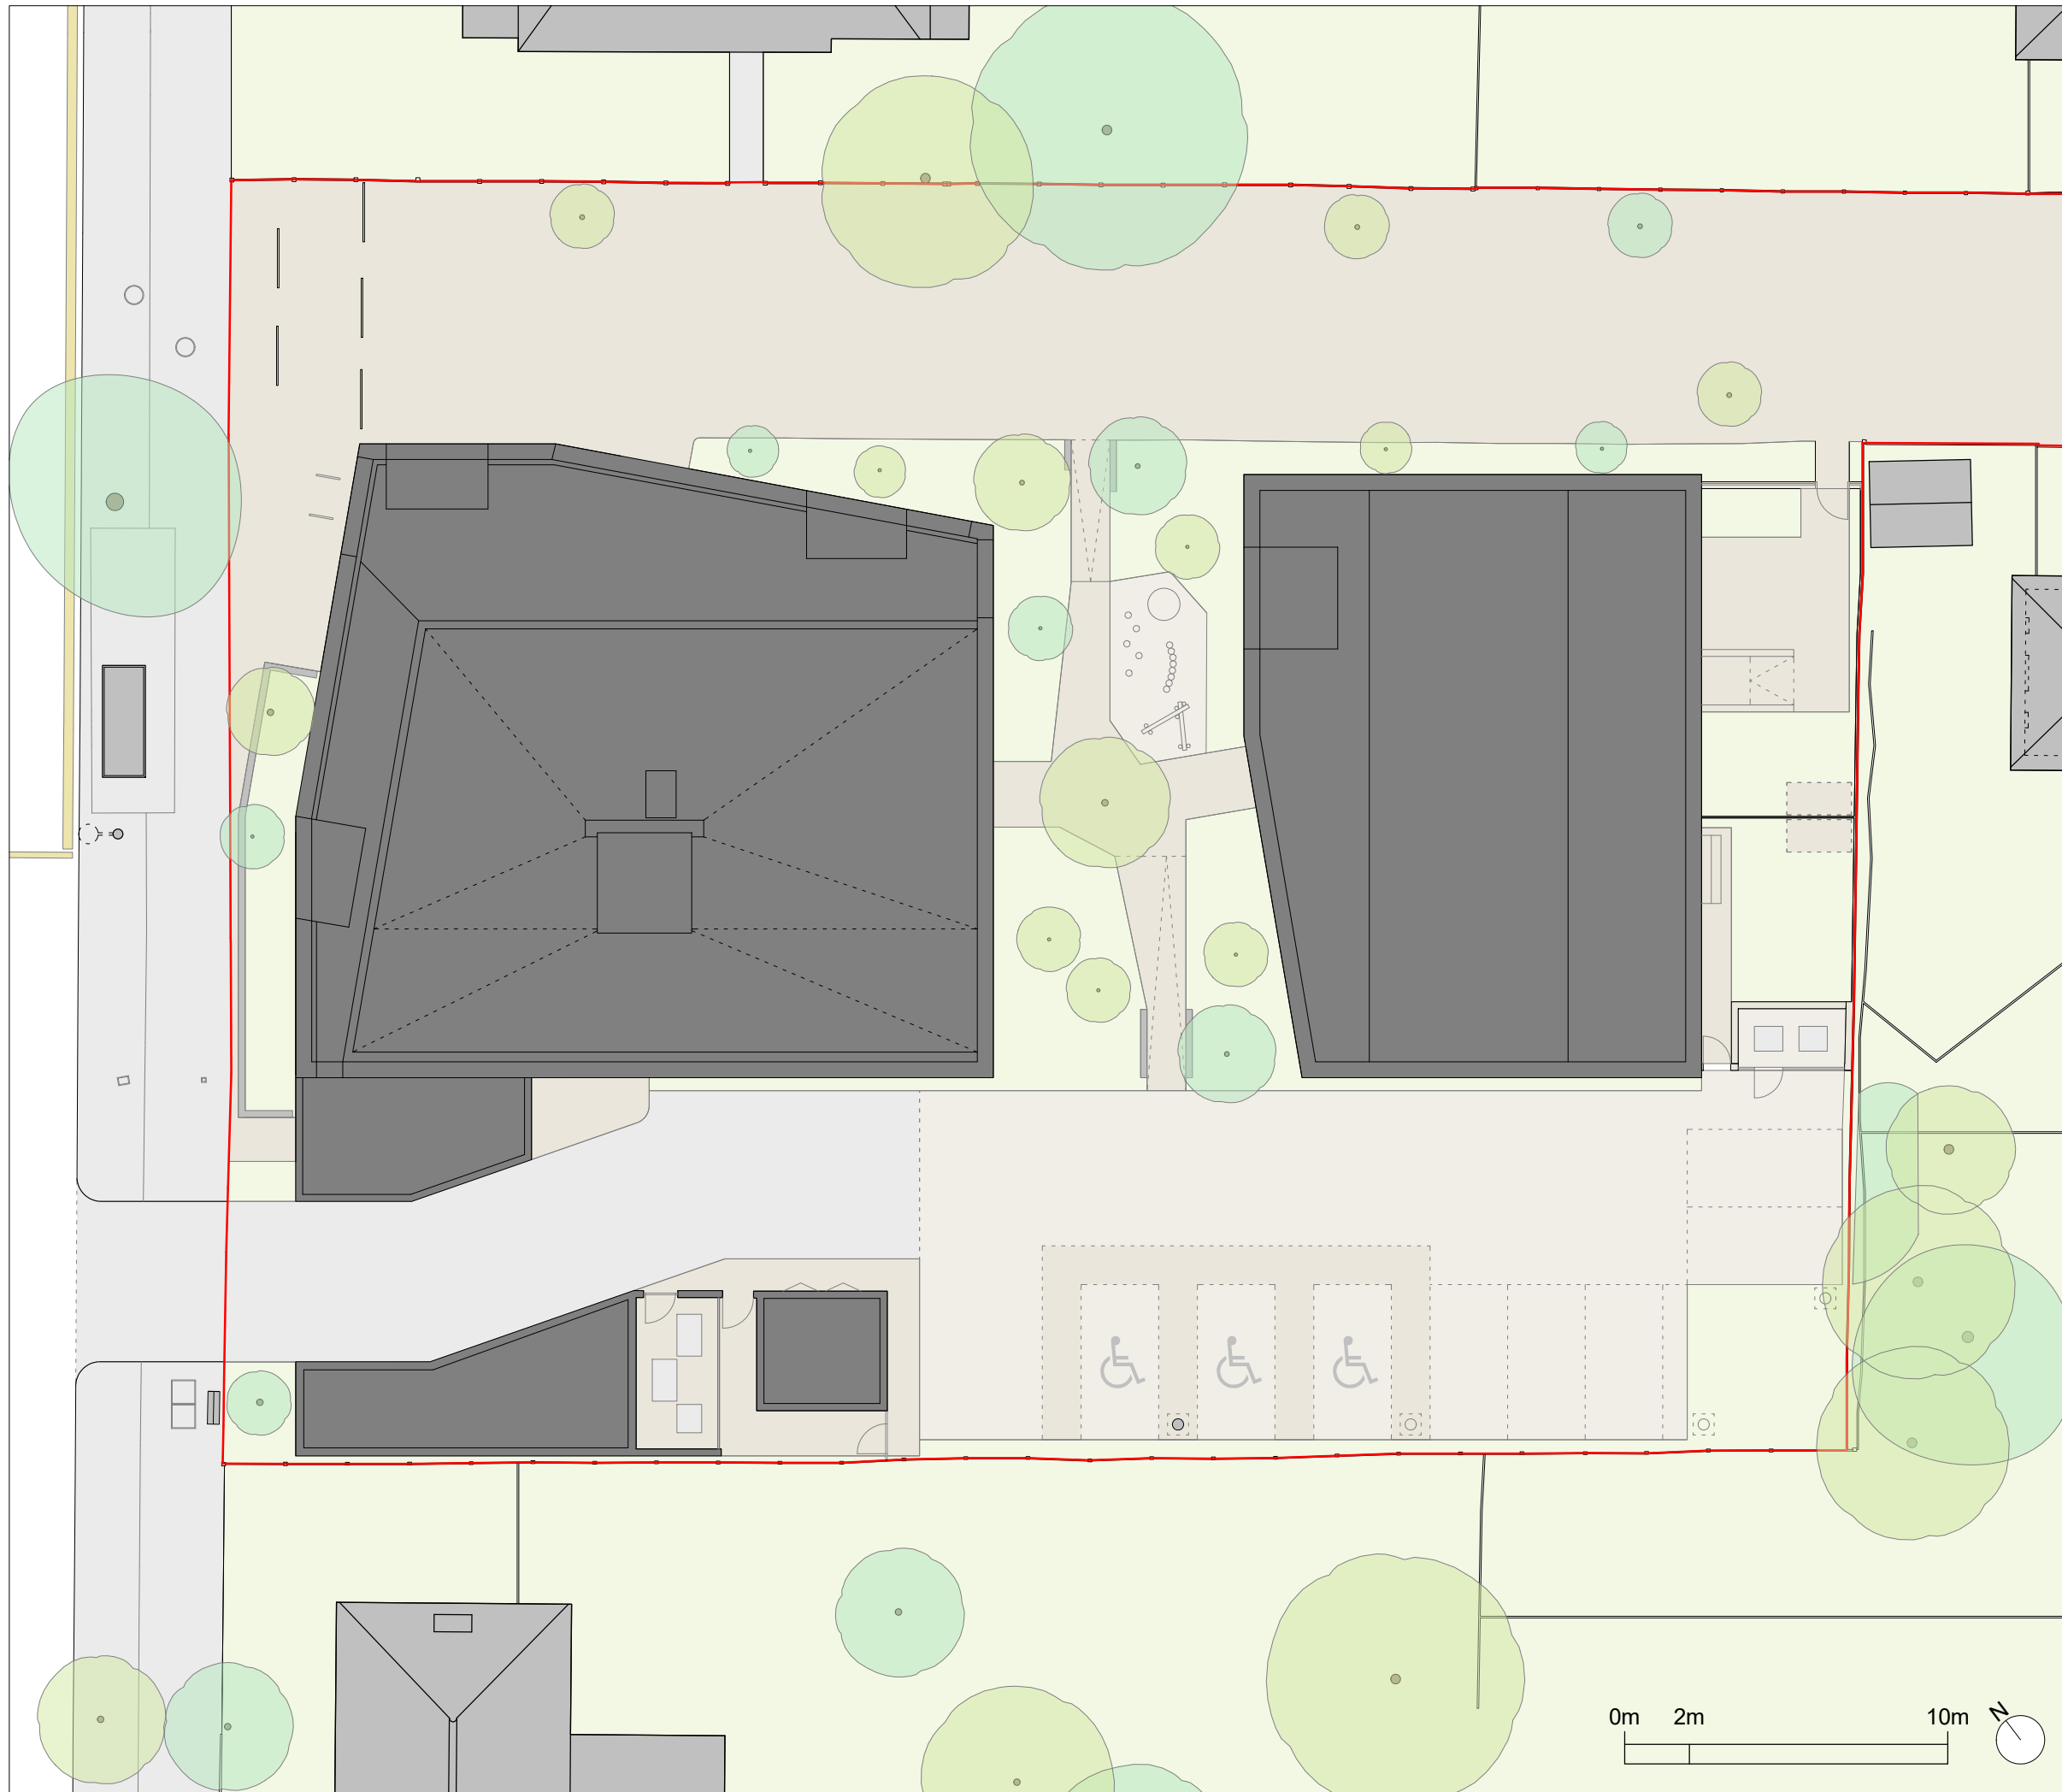






Revisions

Rev	Date	By	Description	Approved
P10	09.07.19	MS	Planning Issue	TKB
P11	05.08.20	MS	Planning Issue	TKB

Do not scale from this drawing. All dimensions to be checked on site. This drawing is produced for Planning purposes only. All dimensions and levels shown are for information only. This drawing is copyright.

 Notes

-  Existing building / ground
-  Proposed building
-  Red line denotes site boundary
-  Active electric car charging point
-  Passive electric car charging point

Client **Be First**

Project **200 Becontree Avenue**

Sheet **Proposed Site Plan**

Date of Origin	Project Number	Scale (A3)
01.01.20	573BE	1 : 200

Drawn By	Drawing Number	Rev.
MS	ARC_PR_050	P11


Drawing Status
Planning

Archio

Archio
96 Teesdale Street
London E2 6PU
T 0207 183 4048

Archio
50 Clarence Square
Cheltenham GL50 4JR
T 01242 541 200

www.archio.co.uk

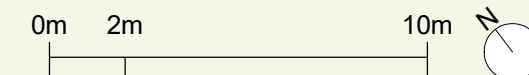



Revisions

Rev	Date	By	Description	Approved
P4	09.07.19	MS	Planning Issue	TKB
P5	05.08.20	MS	Planning Issue	TKB

Do not scale from this drawing. All dimensions to be checked on site. This drawing is produced for Planning purposes only. All dimensions and levels shown are for information only. This drawing is copyright.

Notes

Ground / building

Client
Be First

Project
200 Becontree Avenue

Sheet
Proposed North Site Elevation

Date of Origin	Project Number	Scale (A3)
01.01.20	573BE	1 : 200

Drawn By	Drawing Number	Rev.
MS	ARC_PR_200	P5

Drawing Status
Planning

Archio

Archio
96 Teesdale Street
London E2 6PU
T 0207 183 4048

Archio
50 Clarence Square
Cheltenham GL50 4JR
T 01242 541 200

www.archio.co.uk



Revisions

Rev	Date	By	Description	Approved
P4	09.07.19	MS	Planning Issue	TKB
P5	05.08.20	MS	Planning Issue	TKB

Do not scale from this drawing. All dimensions to be checked on site. This drawing is produced for Planning purposes only. All dimensions and levels shown are for information only. This drawing is copyright.

Notes

Ground / building

Client
Be First

Project
200 Becontree Avenue

Sheet
Proposed East Site Elevation

Date of Origin	Project Number	Scale (A3)
01.01.20	573BE	1 : 200

Drawn By	Drawing Number	Rev.
MS	ARC_PR_201	P5

Drawing Status
Planning

Archio

Archio
96 Teesdale Street
London E2 6PU
T 0207 183 4048

Archio
50 Clarence Square
Cheltenham GL50 4JR
T 01242 541 200

www.archio.co.uk



Revisions

Rev	Date	By	Description	Approved
P4	09.07.19	MS	Planning Issue	TKB
P5	05.08.20	MS	Planning Issue	TKB

Do not scale from this drawing. All dimensions to be checked on site. This drawing is produced for Planning purposes only. All dimensions and levels shown are for information only. This drawing is copyright.

Notes

Ground / building

Client
Be First

Project
200 Becontree Avenue

Sheet
Proposed South Site Elevation

Date of Origin	Project Number	Scale (A3)
01.01.20	573BE	1 : 200

Drawn By	Drawing Number	Rev.
MS	ARC_PR_202	P5

Drawing Status
Planning

Archio

Archio
96 Teesdale Street
London E2 6PU
T 0207 183 4048

Archio
50 Clarence Square
Cheltenham GL50 4JR
T 01242 541 200

www.archio.co.uk



Revisions

Rev	Date	By	Description	Approved
P4	09.07.19	MS	Planning Issue	TKB
P5	05.08.20	MS	Planning Issue	TKB

Do not scale from this drawing. All dimensions to be checked on site. This drawing is produced for Planning purposes only. All dimensions and levels shown are for information only. This drawing is copyright.

Notes

 Ground / building

Client
Be First

Project
200 Becontree Avenue

Sheet
Proposed West Site Elevation

Date of Origin	Project Number	Scale (A3)
01.01.20	573BE	1 : 200

Drawn By	Drawing Number	Rev.
MS	ARC_PR_203	P5

Drawing Status
Planning

Archio

Archio
96 Teesdale Street
London E2 6PU
T 0207 183 4048

Archio
50 Clarence Square
Cheltenham GL50 4JR
T 01242 541 200

www.archio.co.uk