


APPENDIX 4

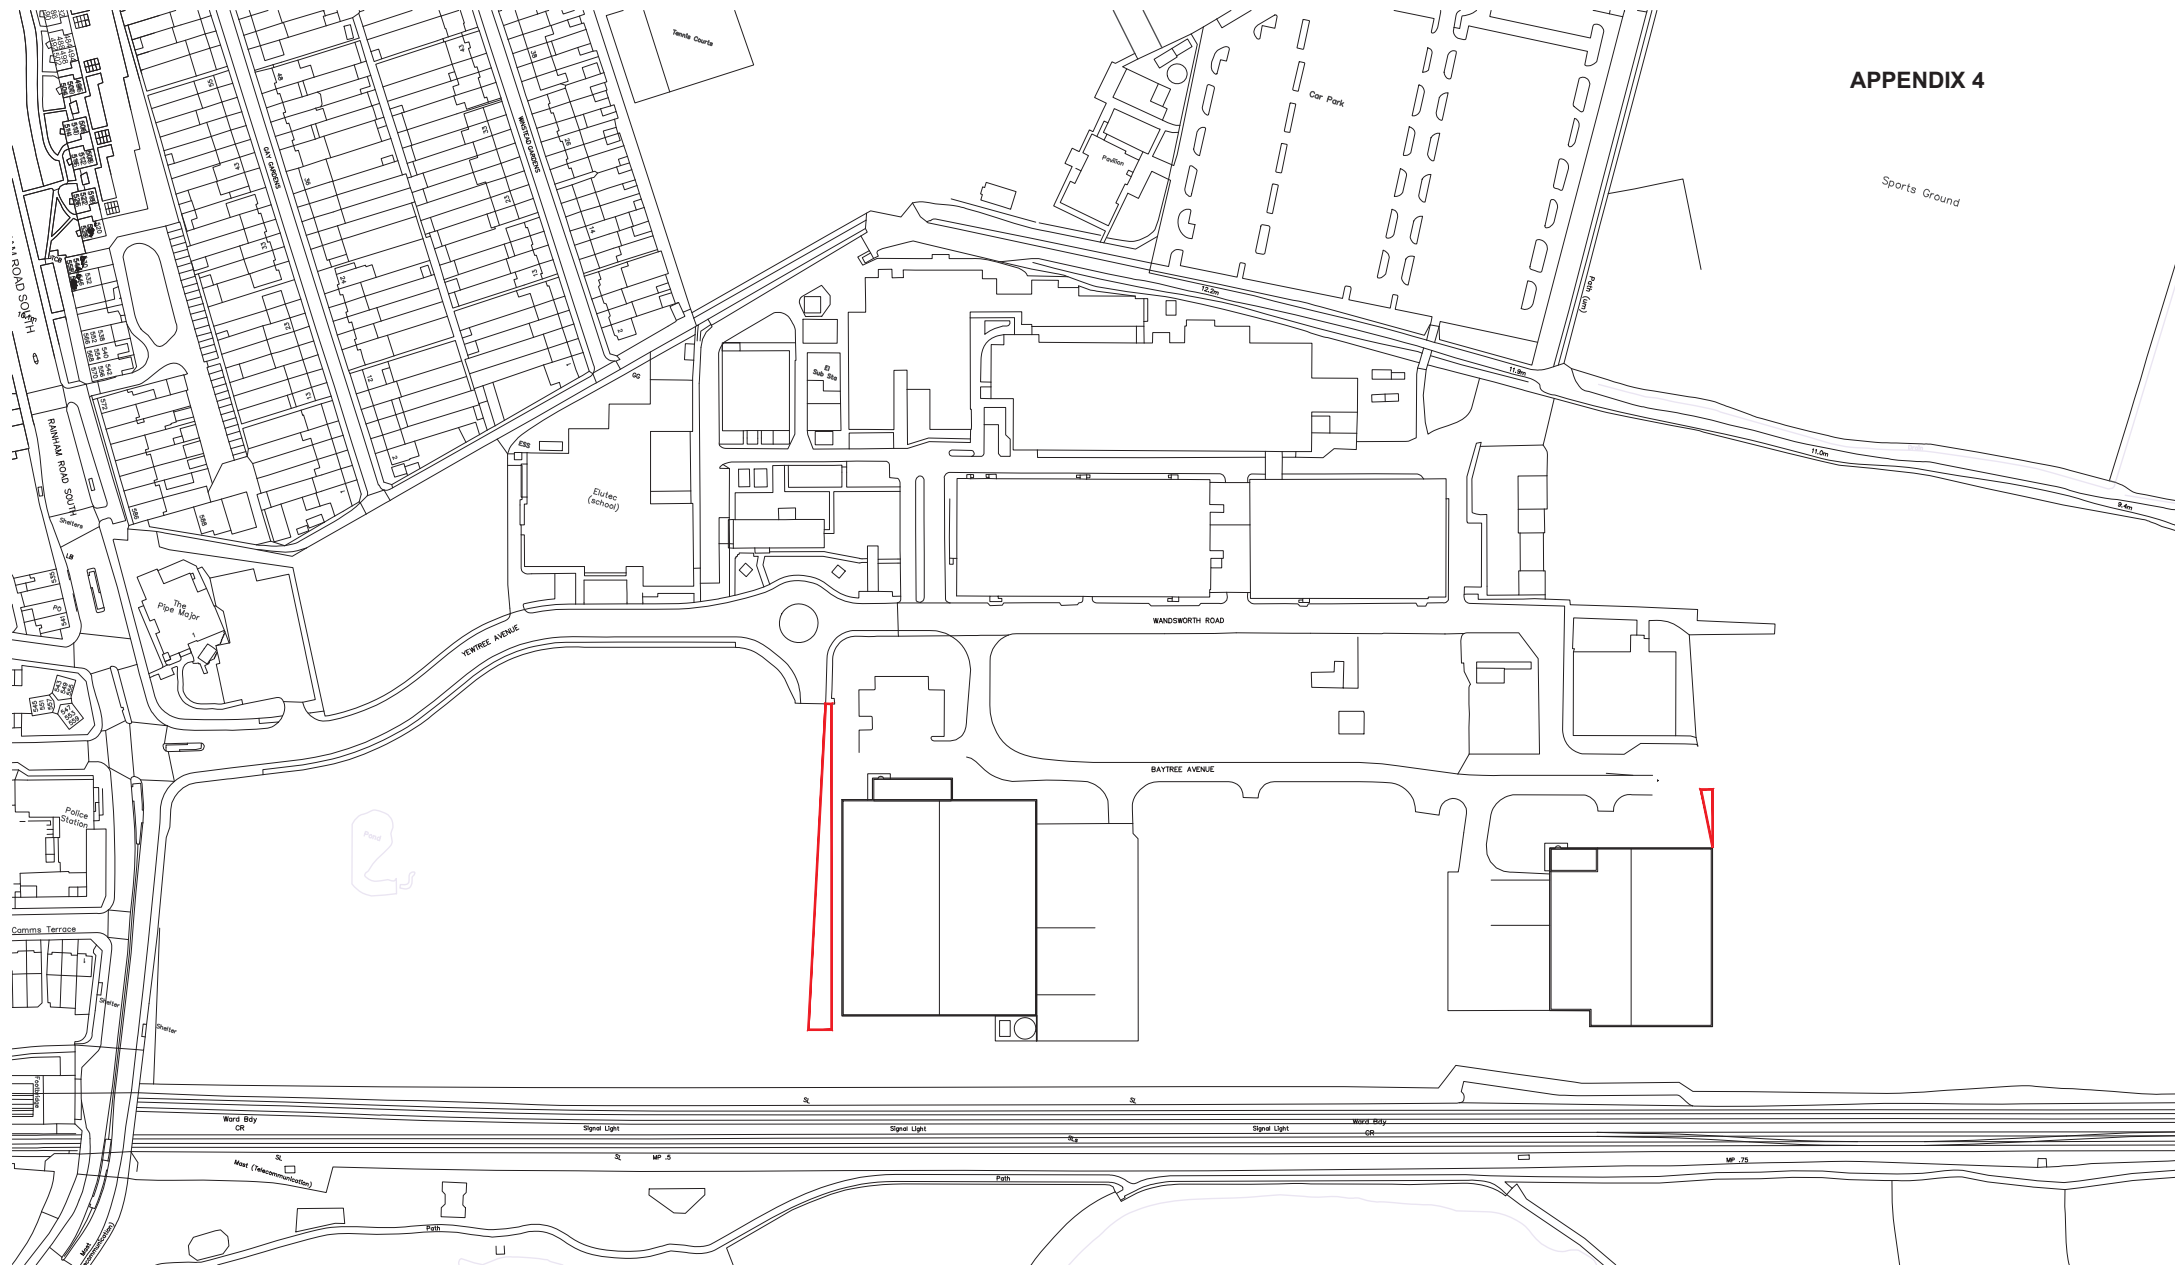

The contractor is responsible for checking dimensions, tolerances and references. Any discrepancy to be verified with the Architect before proceeding with the works. Where an item is covered by drawings to different scales the larger scale drawing is to be worked to.

CDM REGULATIONS 2015. All current drawings and specifications for the project must be read in conjunction with the Designer's Hazard and Environment Assessment Record

All intellectual property rights reserved.

Rev	Date	Description
A	08.10.20	First Issue

Dwn	Ckd
JA	JH

Drawn	JA
Checked	JH
Date	SEPT 2020
Scale @ A3	1:2000

DAGENHAM STUDIOS
Diagram 3
Strip of Land

BF0053-PRPA-ZZ-00-DR-A-SK1011
REV A
FOR LAND REGISTRY



prp-co.uk
Manchester
0161 242 8950