

GROUND FLOOR KEY

HARDWORKS

- CONCRETE PAVING
to match existing highway paving. Note: Thames Road paving to be complete with cycle lane delineation marking/ paving band
- ASPHALT, COLOURED
Porous, grey, complete with parking bay line-marking by others
- SMALL GAUGE PAVING
to match/ complement existing highway paving
- TACTILE BLISTER PAVING
to uncontrolled crossings. Charcoal
- BLOCK PAVING
to shared vehicular and pedestrian surface. Charcoal

FURNITURE

- CYCLE HOOPS
Polyester powder coated metal cycle hoops to entrances

SOFTWORKS

- SEMI-MATURE TREE, IN HARD LANDSCAPE
with metal tree surround, root cell system, aeration/ irrigation system and underground guying as standard. (5m³ min. soil volume)
- SEMI-MATURE MULTI-STEM TREE
with aeration/ irrigation system and underground guying as standard.
- SPECIMEN SHRUB
planted in formal planting blocks. Complete with aeration/ irrigation pipe
- ORNAMENTAL SHRUBS
and herbaceous planting
- NATURALISTIC PRAIRIE PLANTING
herbaceous perennials and ornamental grasses
- HEDGE

ROOF TERRACES KEY

HARDWORKS


- COMPOSITE TIMBER DECKING
on joist system and pedestals
- PORCELAIN TILES
on pedestal/ joist system. NOTE: also proposed to perimeter edge (not hatched)
- COMPOSITE DECKING
on bridges. Fixed to joist structure
- WETPOUR SAFETY SURFACING

SOFTWORKS

- Multi-stemmed trees/ large shrubs planted in sculpted mounds & rolling lawn
- Semi mature Tree planting into sculpted mounds
- ORNAMENTAL SHRUBS
and herbaceous planting
- NATURALISTIC PRAIRIE PLANTING
herbaceous perennials and ornamental grasses
- HEDGE
- LAWN
Advanced turf system
- GROW YOUR OWN AREA
- BIODIVERSE BROWN ROOF

FURNITURE AND PLAY EQUIPMENT

- TIMBER BENCH
Hardwood timber slatted benches
- TIMBER SLEEPER RAISED BEDS
Treated softwood
- TIMBER CUBE SEATS
Hardwood timber slatted seating
- METAL RAILING
- OUTDOOR DINING AREA
Table, chairs and pergola
- NATURAL PLAY LOG
- WETPOUR RUBBER STEPPING LOGS
- WETPOUR LINEMARKING
- WETPOUR MOUNDS
- TIMBER CLIMBING FRAME
- TIMBER CRAWLING PYRAMID
- WEB CLIMBING STRUCTURE
- HAMMOCK
- NATURAL BOULDER
- TABLE TENNIS TABLE
Colourful metal
- TIMBER ABACUS BOARD
- BOUNCING FLOWER
- SEA ROARER
- BALANCE BLOCKS

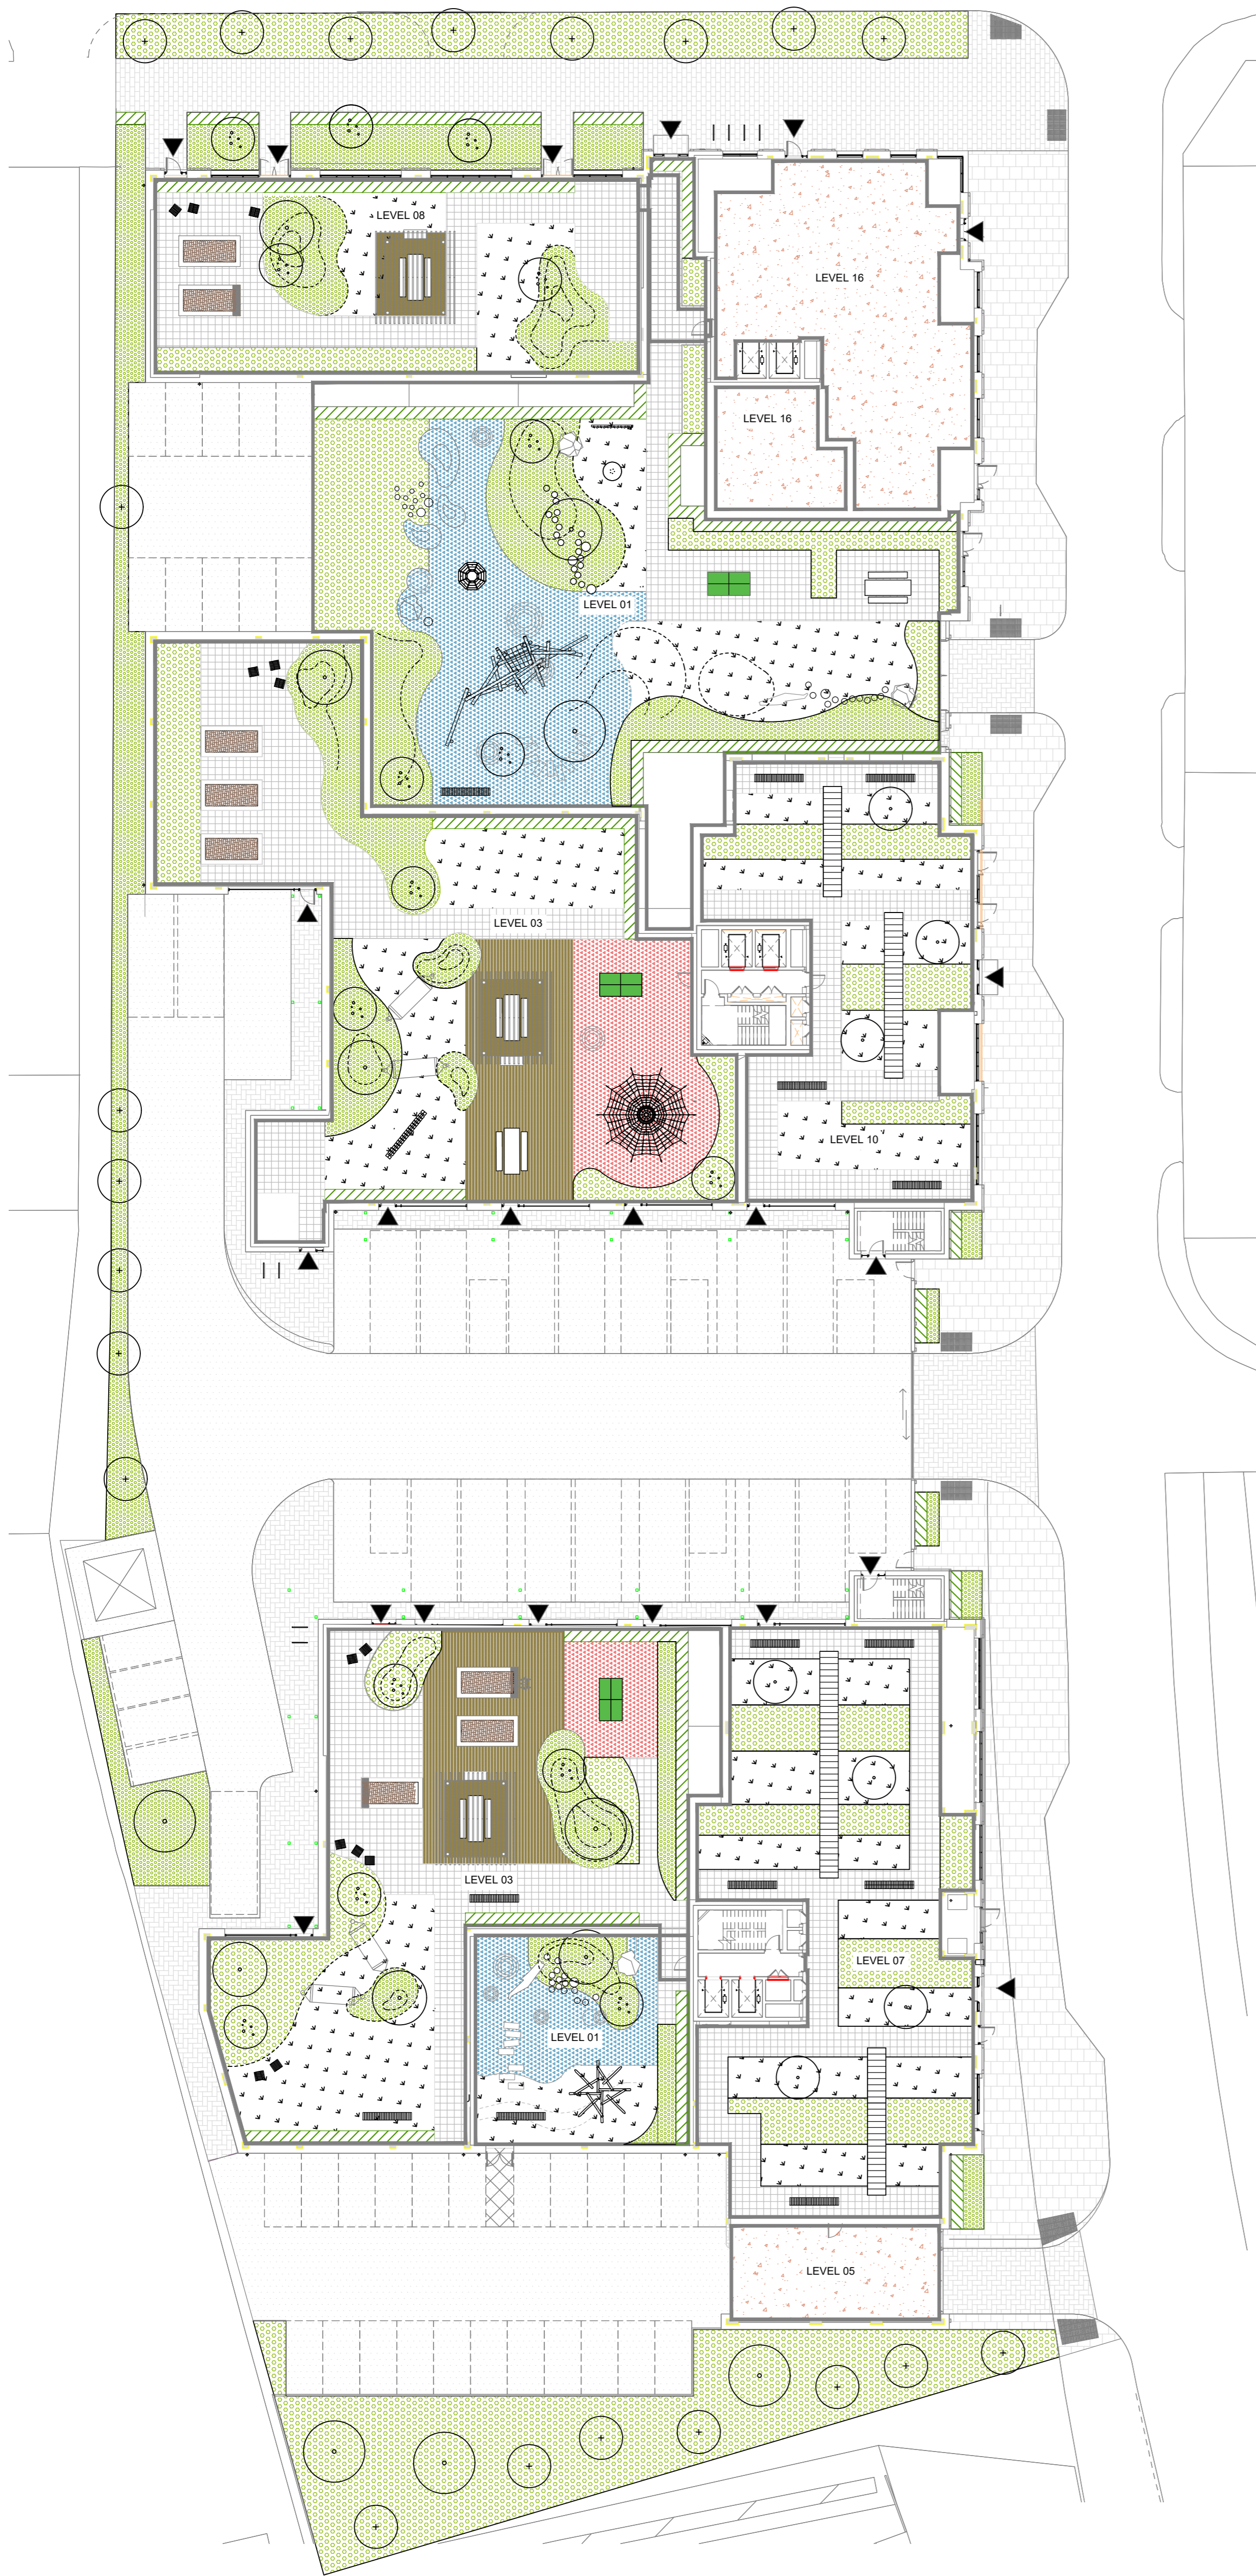


Drawing Information
Copyright of Place Design + Planning Ltd. 2008 | All Rights Reserved | PLEASE NOTE: Figured dimensions take precedent over scale, do not scale from drawings. | Inform Place Design + Planning Ltd of any discrepancies before works commence on site. | All dimensions to be checked on site | DO NOT SCALE FROM DRAWING

HEALTH:	No.	Revision	date	by	checked
	P01	Revision made following updated architect's base	18/09/20	MIN	KG
	P02	Revised following updated Architect's base.	24/09/20	KG	GH
	P03	Amended following co-ordination comments.	28/09/20	KG	GH

SAFETY:	ENVIRONMENTAL:

IT IS ASSUMED ALL WORKS WILL BE CARRIED OUT BY A COMPETENT CONTRACTOR WORKING, WHERE APPROPRIATE, TO AN AGREED METHOD STATEMENT

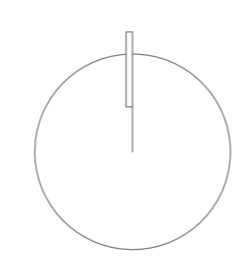

Client
McLaren Construction

Project Title
12 Thames Road, Barking
Drawing Title
Landscape masterplan
Project Stage
Stage 2

PLACE
Design + Planning

Project Stage
Stage 2

scale 1:250 at A1 date 28/03/20 dw by DW ch by GH
draw no. 878-PL-001 rev no. P03

Place Design + Planning Ltd
16 West Barnes Lane
London, SW20 0BU, UK
+44 208944 1940
+44 208944 1117