




4 3D-West

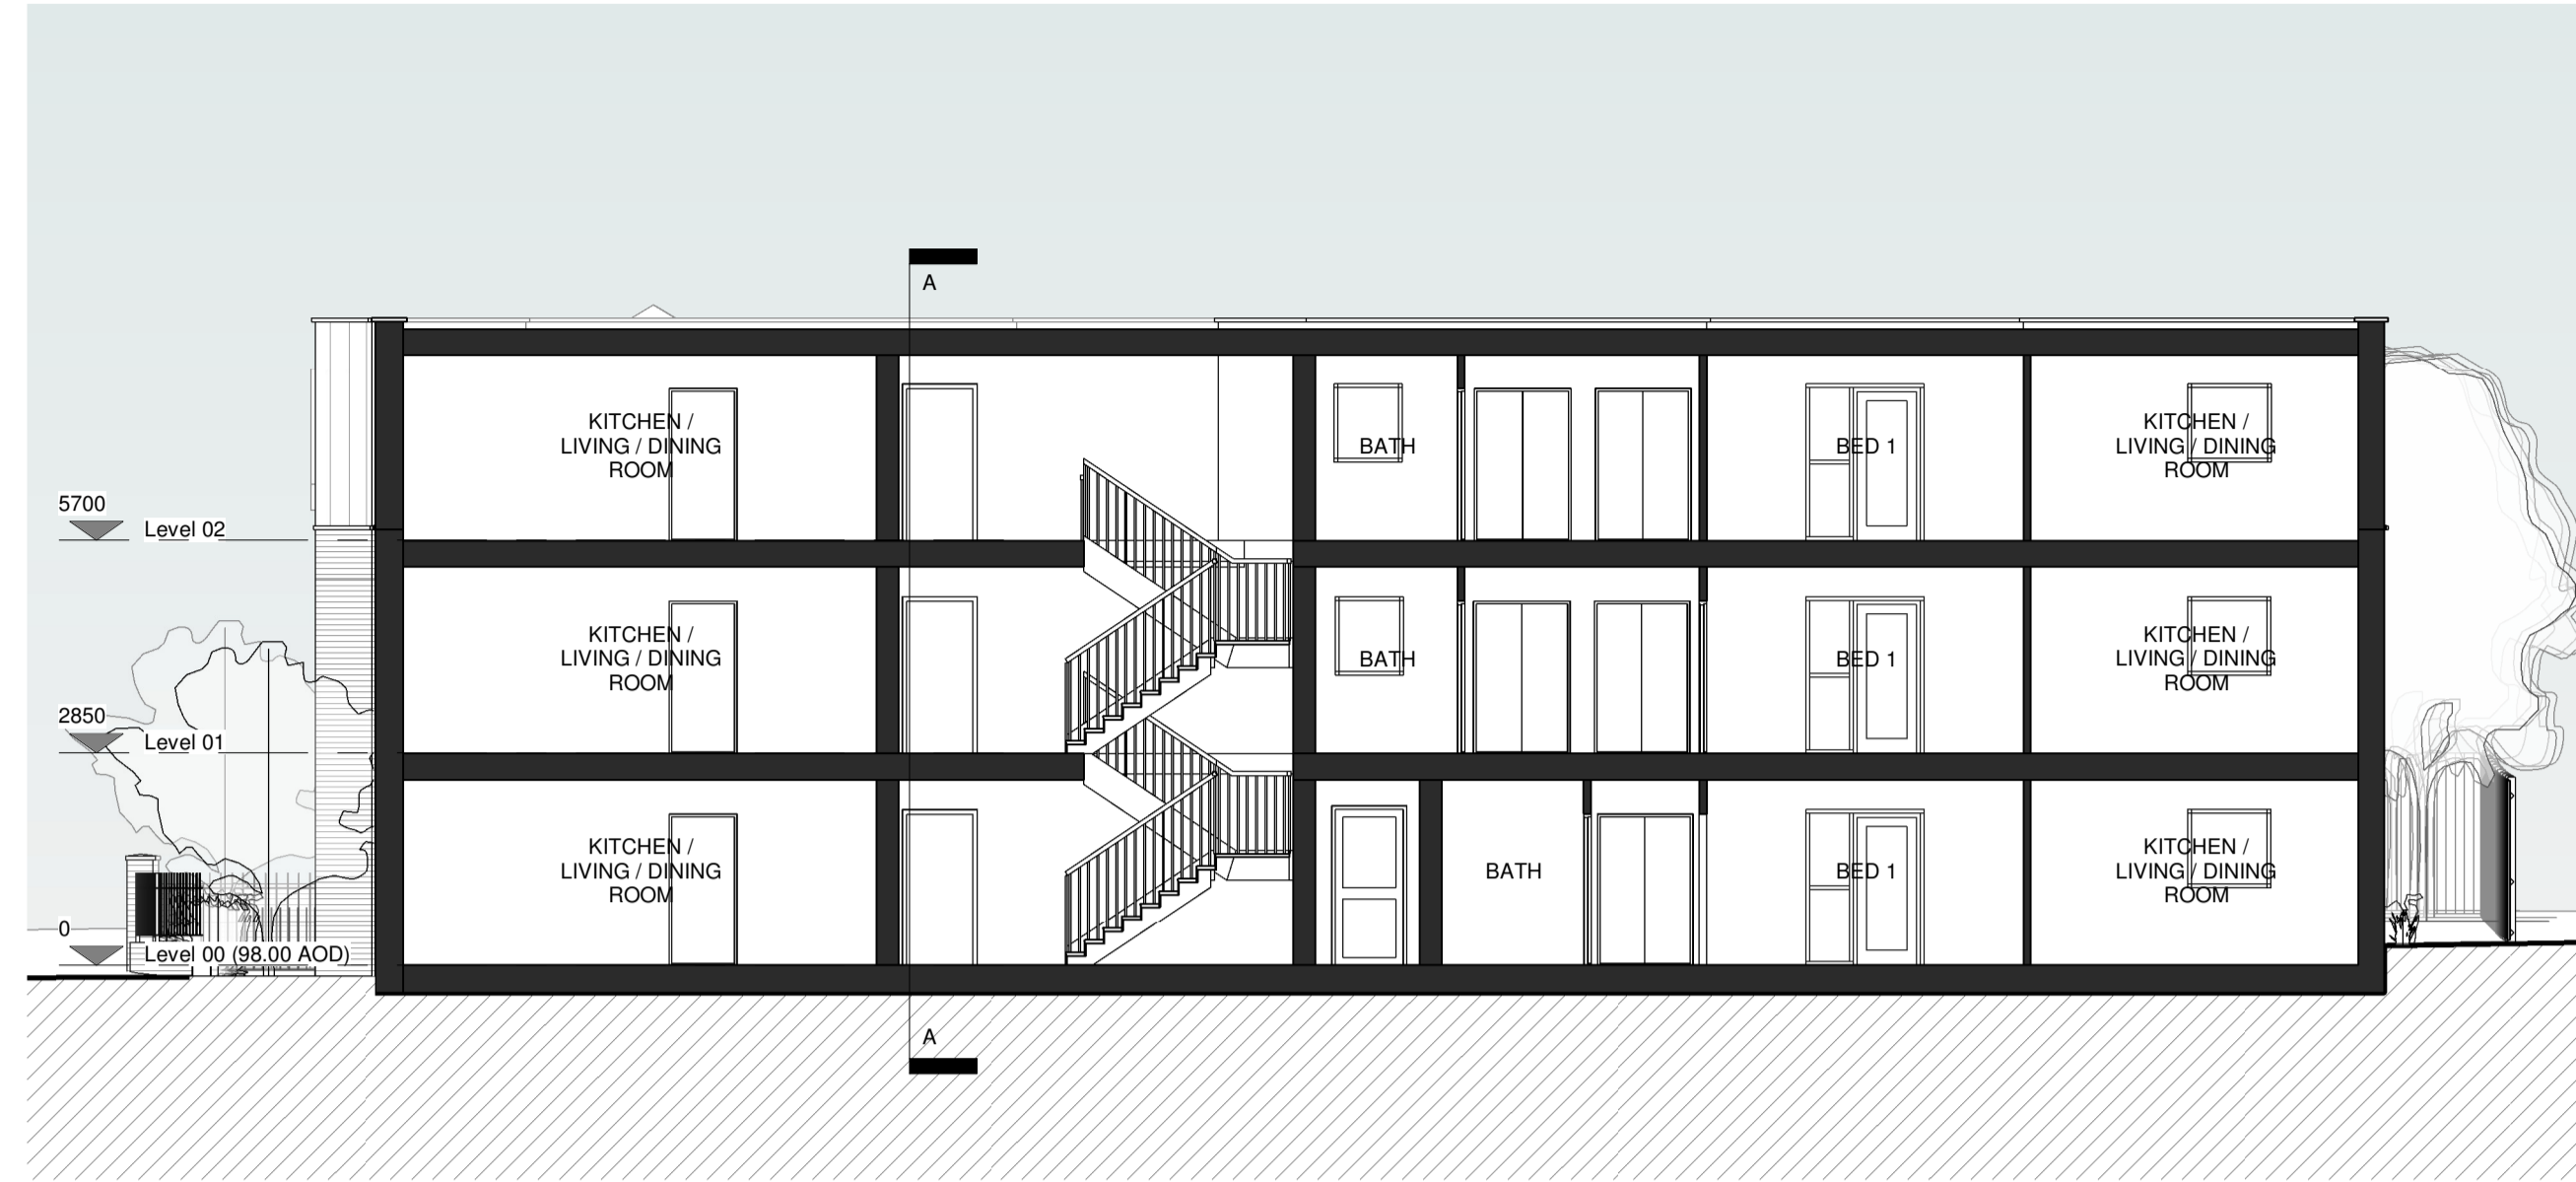

3 GA Section BB

1:100

Copyright is reserved
Copying or reproduction of this drawing or electronic data without the written permission of the legal owner is prohibited

Disclaimer
No responsibility is implied for the accuracy or for any consequence resulting from the miss use or alteration of this information

Explanations
Unless otherwise stated:
 • General tolerances are to ISO 2768-mK
 • Dimensions are in millimetres
 • Symbols should be read in conjunction with BS 8541-2

Instructions
Responsibility is not accepted for values obtained in scaling from this drawing
Construction information should be taken from written dimensions only
Inconsistencies should be reported to the legal owner immediately



1 GA Section AA

1:100



7 3D- North East



6 3D - South

1:100

C02	18.09.2020	Entrance Lobby Added	AT - KMD
C01	06.07.2020	For Submission	AT - KMD
P3	02.07.2020	SF Flats Layouts & Other Minor Amendments	AT - KMD
P2	26.06.2020	Amended To Accord to LPAs Comments	AT - KMD
P1	27.01.2020	For client's comment	ZH - KMD
REV	DATE	COMMENT	CHK - APD

Key - CHK = Checked by APD = Approved by



The Courtyard 59 Church Street

Staines - upon - Thames TW18 4XS

+44 (0) 1784 459211 | info@rdjwtd.com | www.rdjwtd.com

PROJECT
2A Cranborne Road, Barking

TITLE
Proposed Sections & 3D Views

PURPOSE OF ISSUE Planning		DRAWN BY ZH	CHECKED BY KMD
PROJECT No L2661	STATUS A3	REVISION C02	SCALE @ A1 1:100

DRAWING NUMBER
2661-RDJWL-ZZ-ZZ-DR-A-0028