



TYPE FOG - PROPOSED HARDIE PLANK REPLACEMENT CLADDING

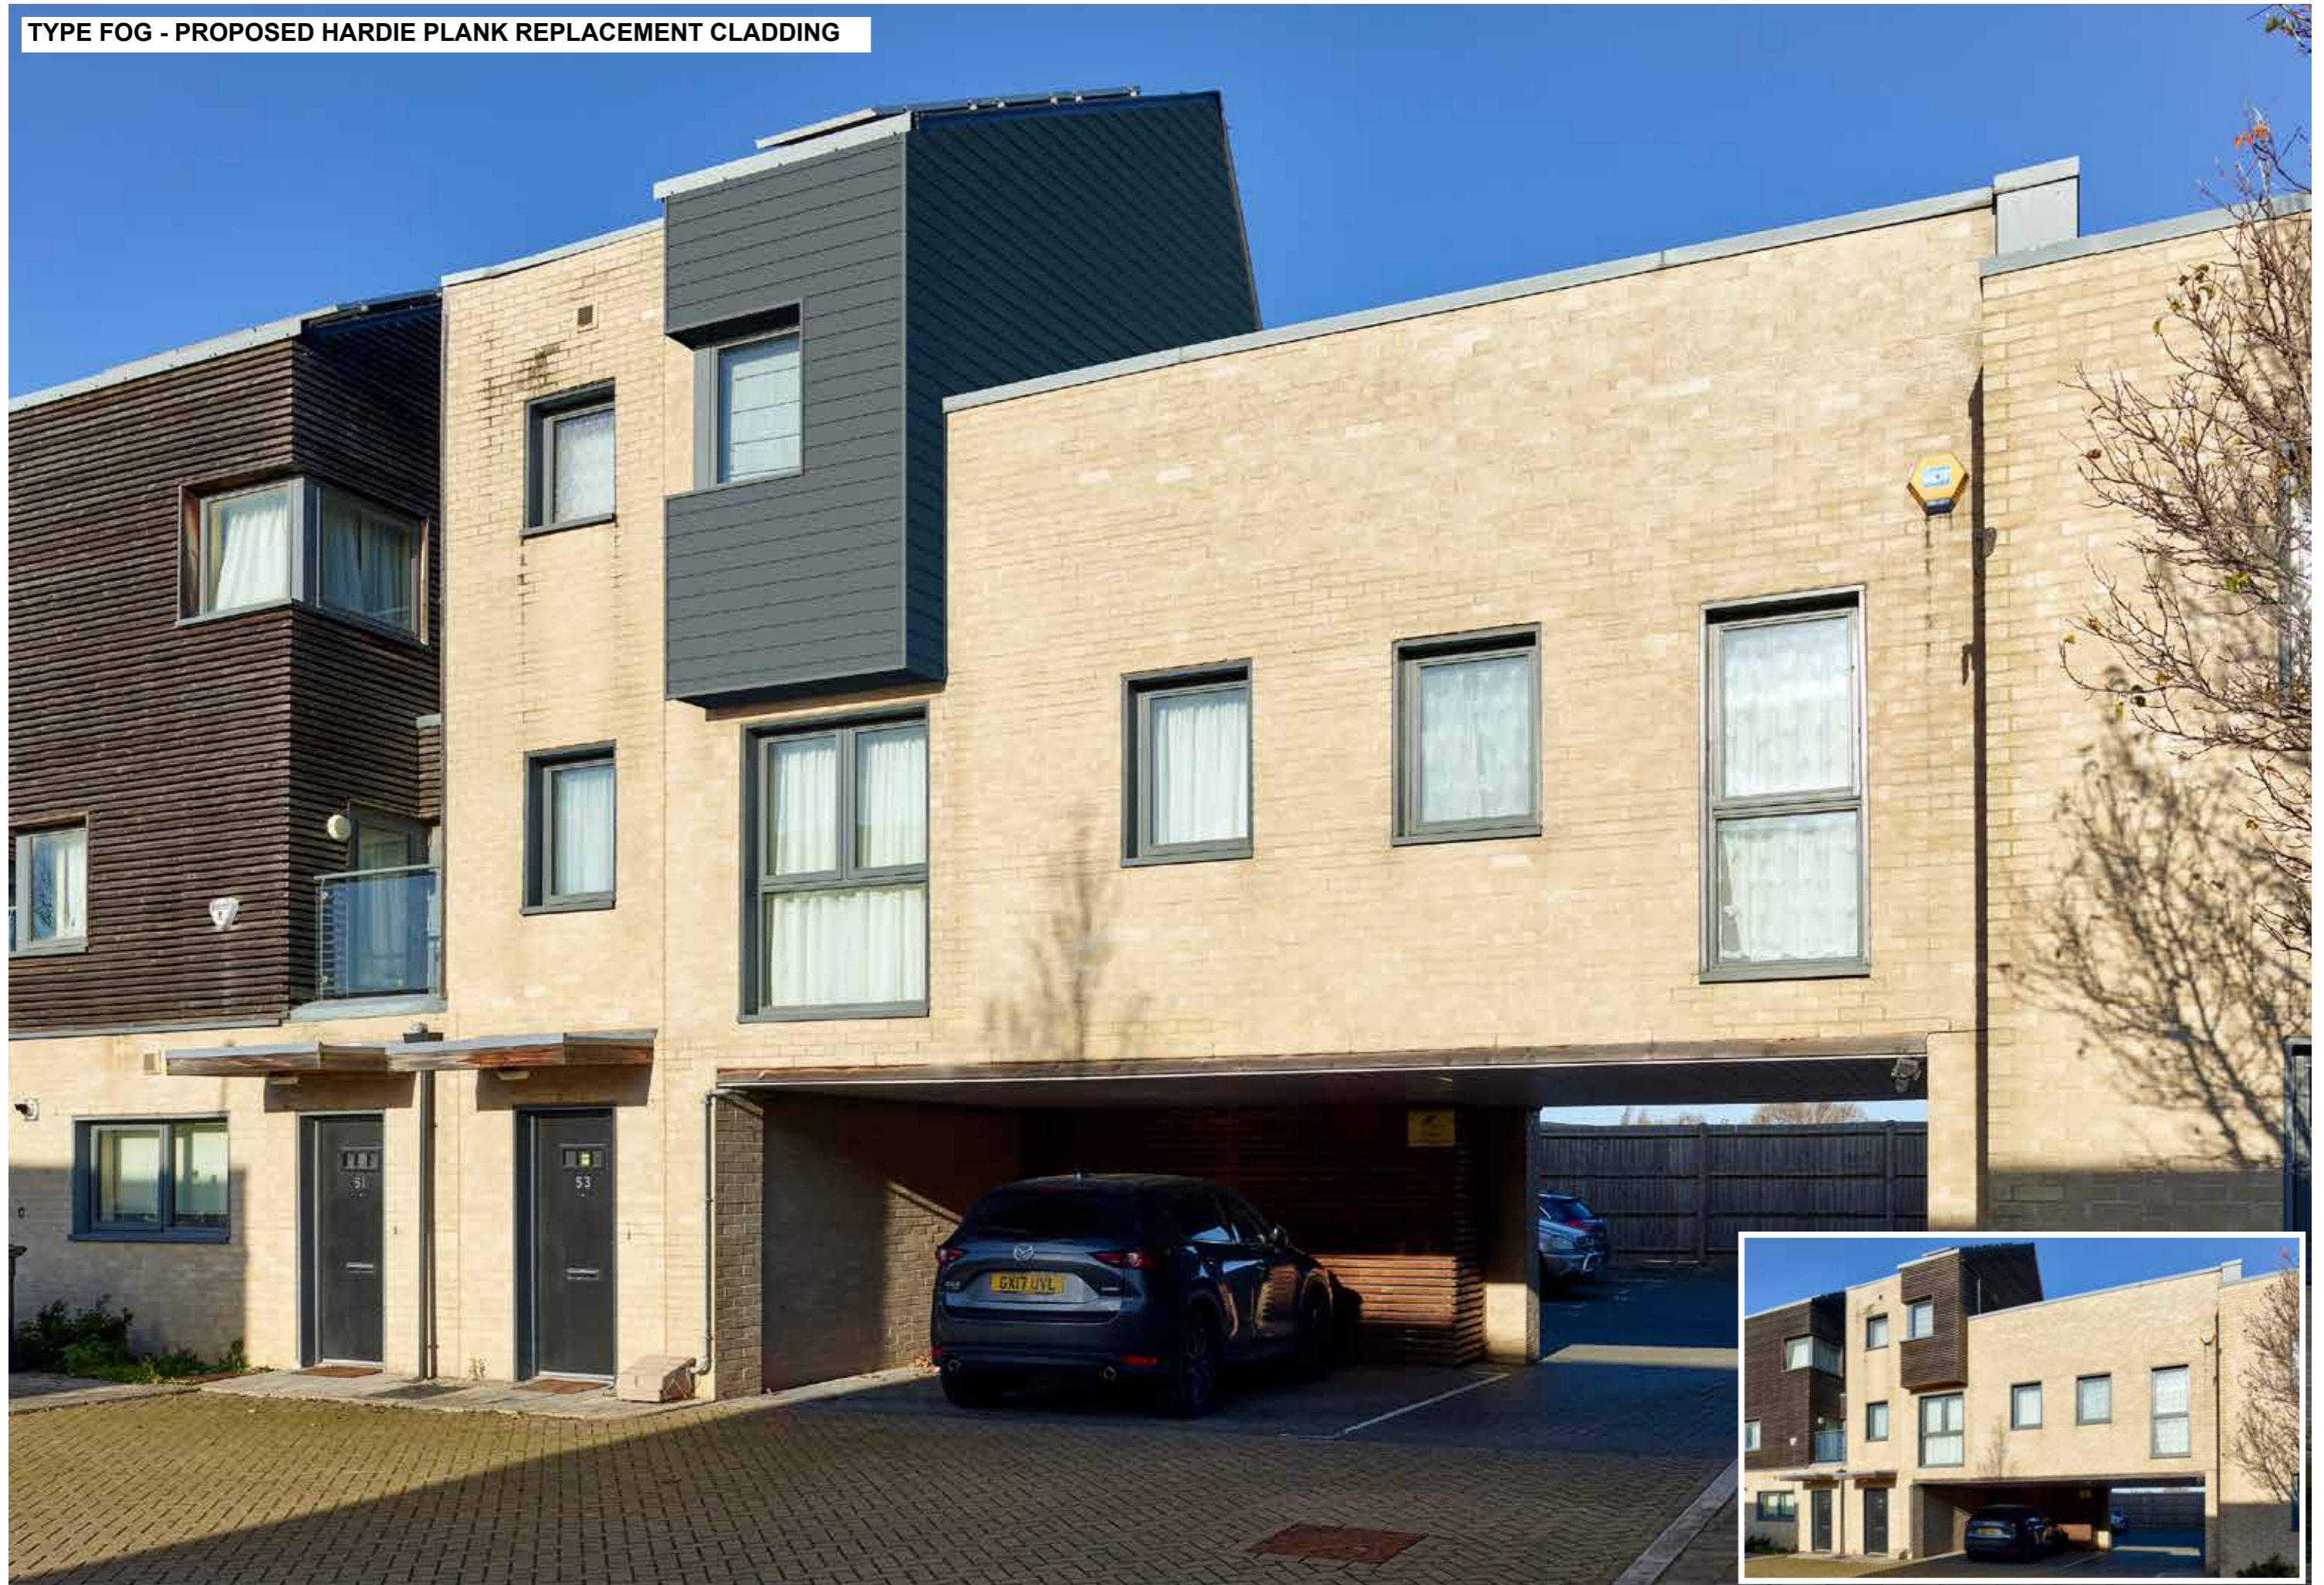


TYPE TO - PROPOSED HARDIE PLANK REPLACEMENT CLADDING

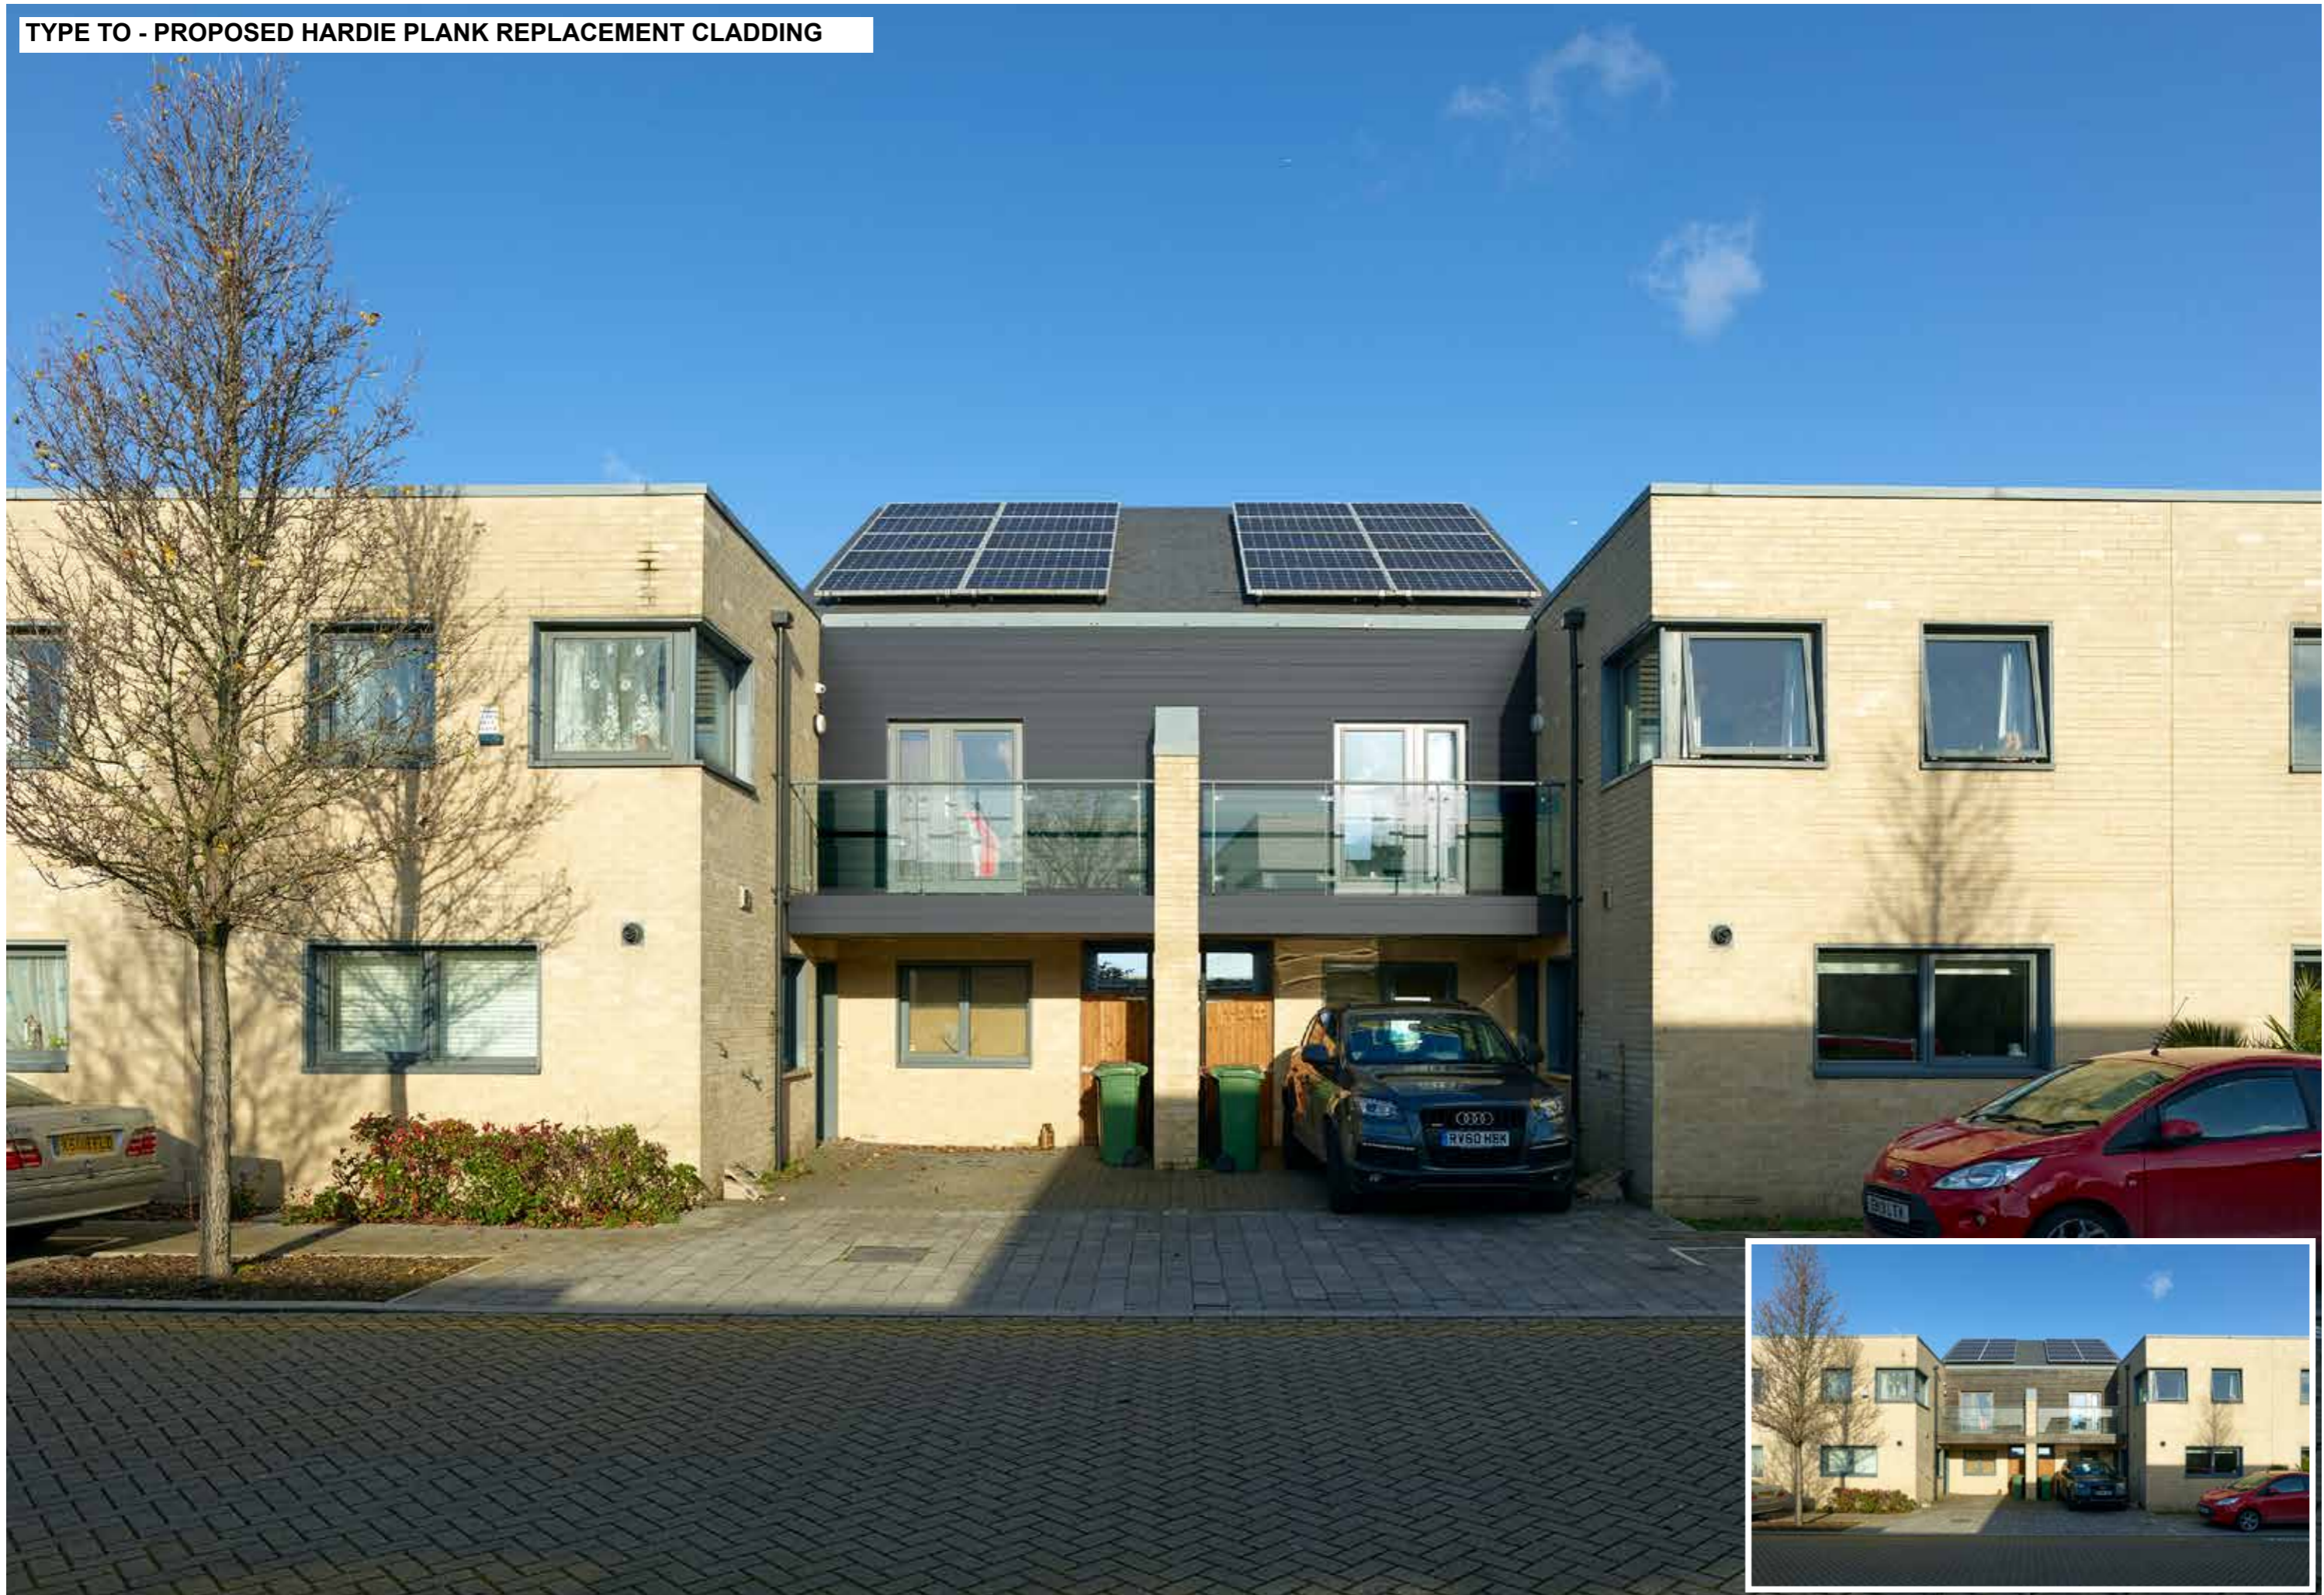

12.7 TYPE CF





TYPICAL AS-BUILT TIMBER ELEVATION TYPE CF

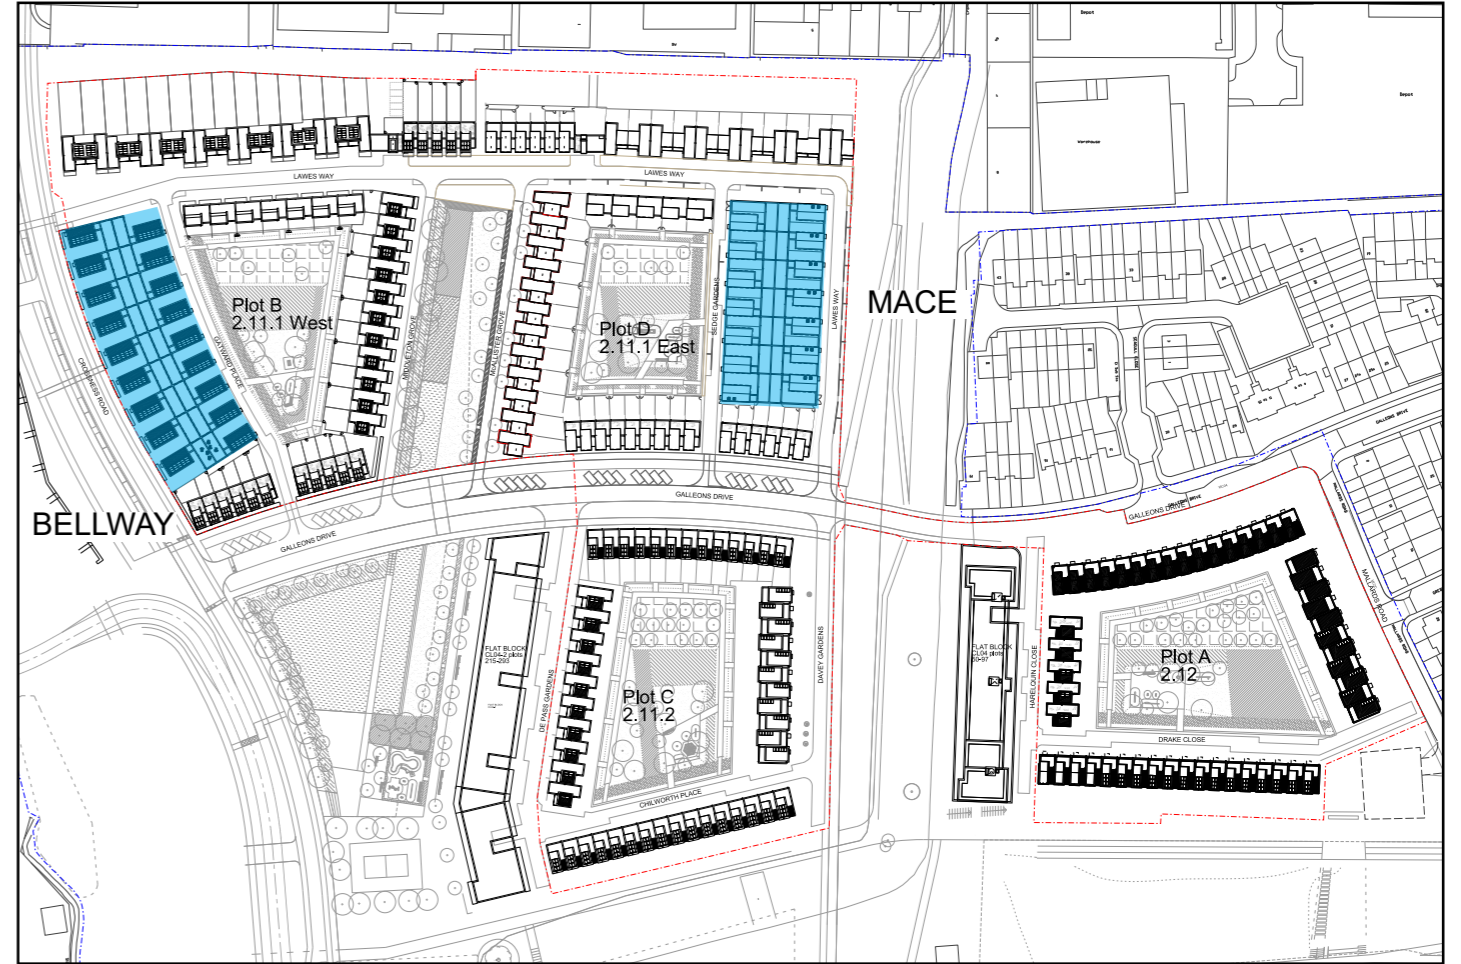

LOCATION PLAN

BELLWAY - MASONRY BUILT CF

MACE - TIMBER FRAMED CF

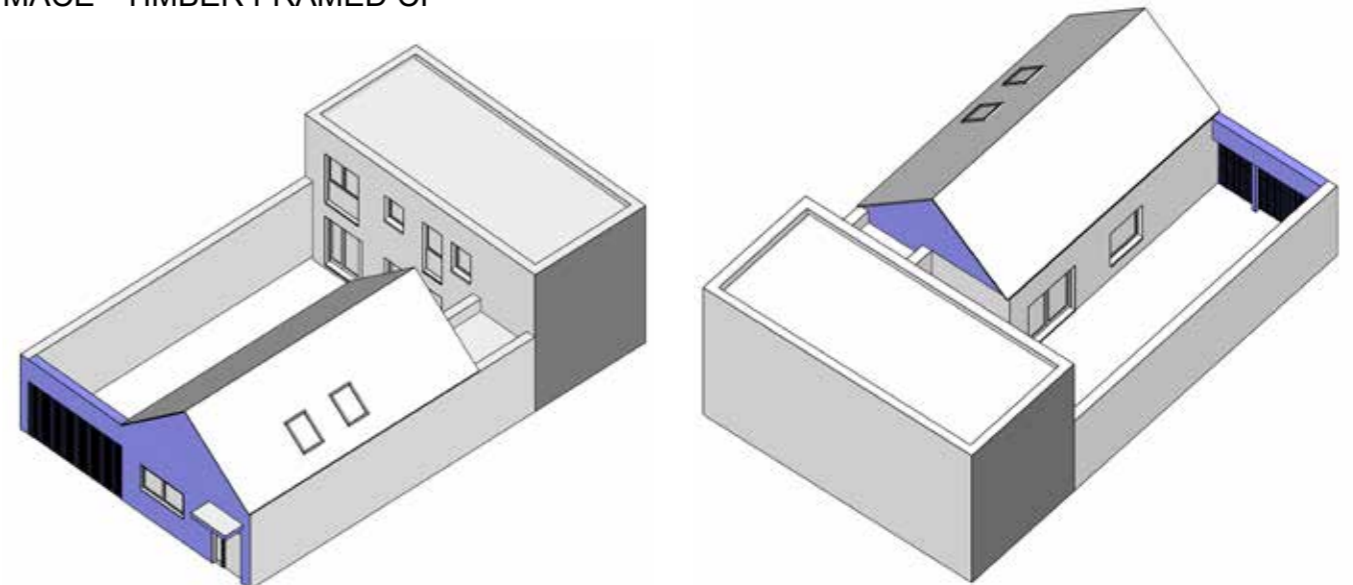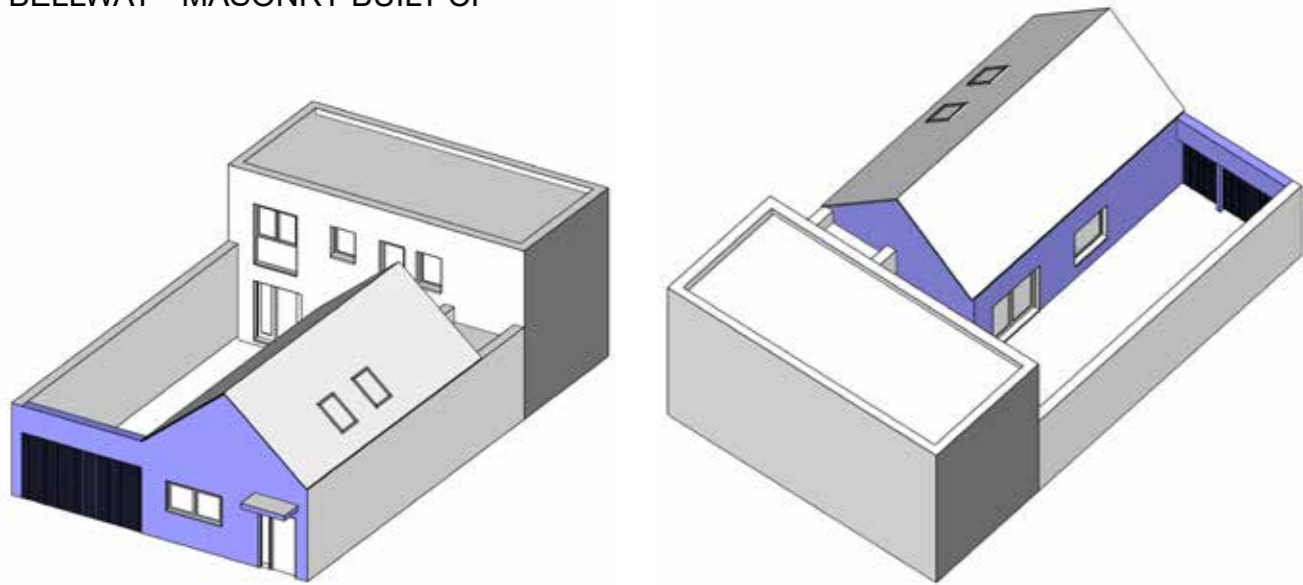

KEY



Area of replacement cladding



Area of replacement decking

TYPE CF - PROPOSED HARDIE PLANK REPLACEMENT CLADDING



TYPE TR - PROPOSED HARDIE PLANK REPLACEMENT CLADDING

