




HIGH ROAD

STATION ROAD

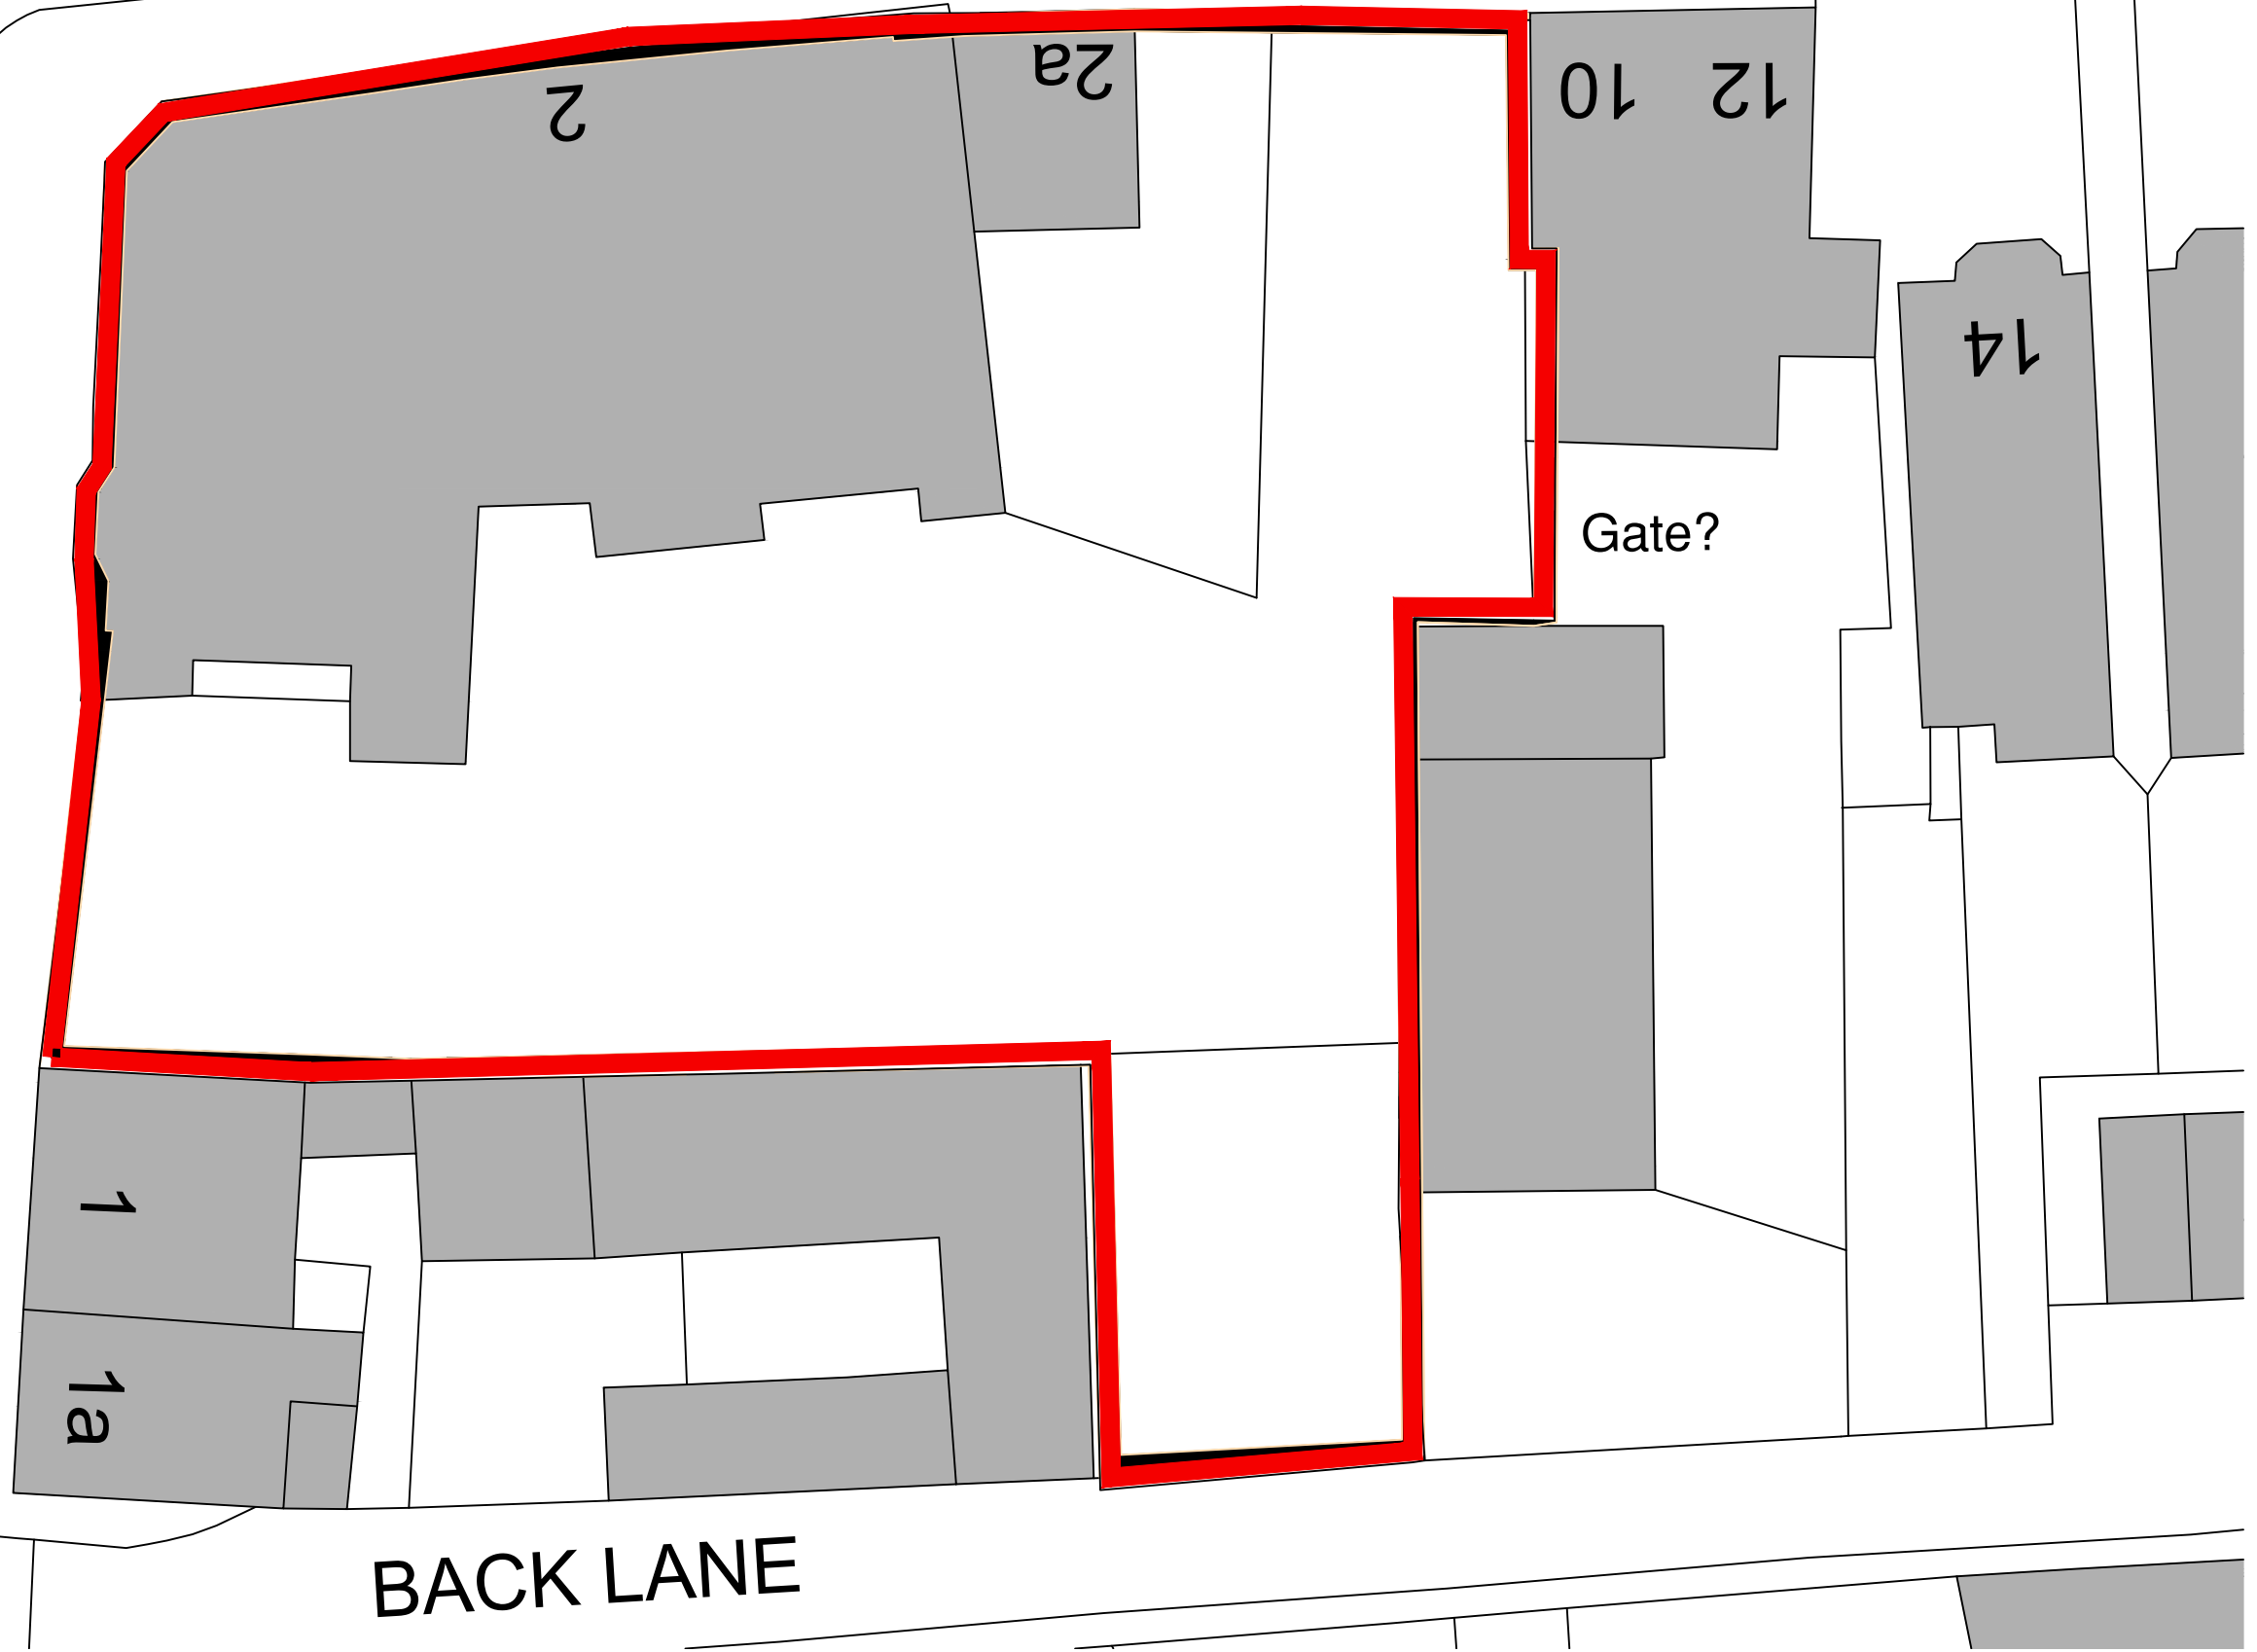

BACK LANE


EXISTING SITE PLAN

COOPERS ARMS, 2 HIGH ROAD, CHADWELL

3703\_PL02

1:200 @ A3

AH

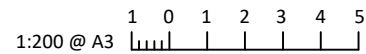

DATE

REVISIONS

INITIAL

